
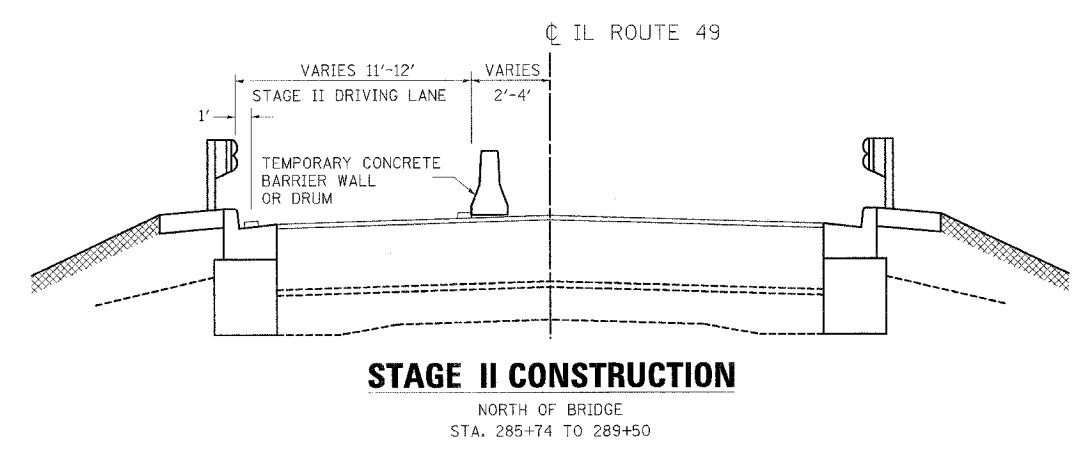
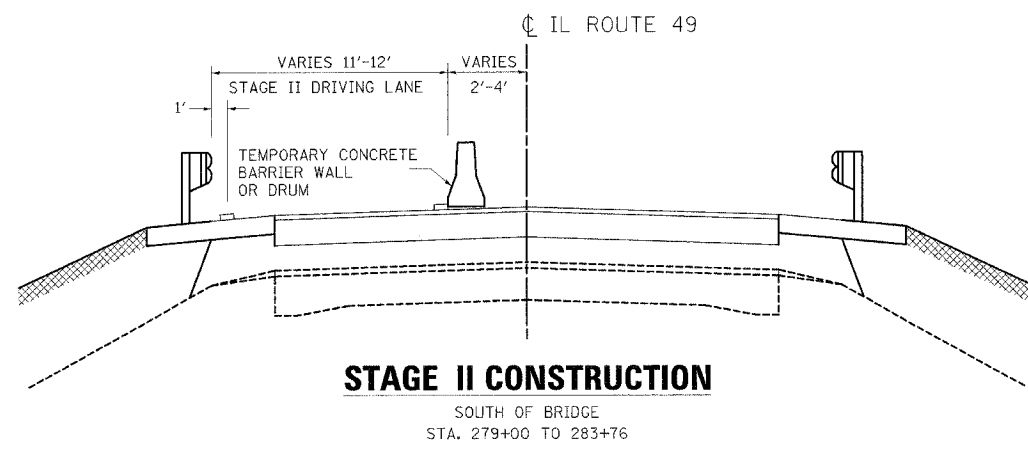
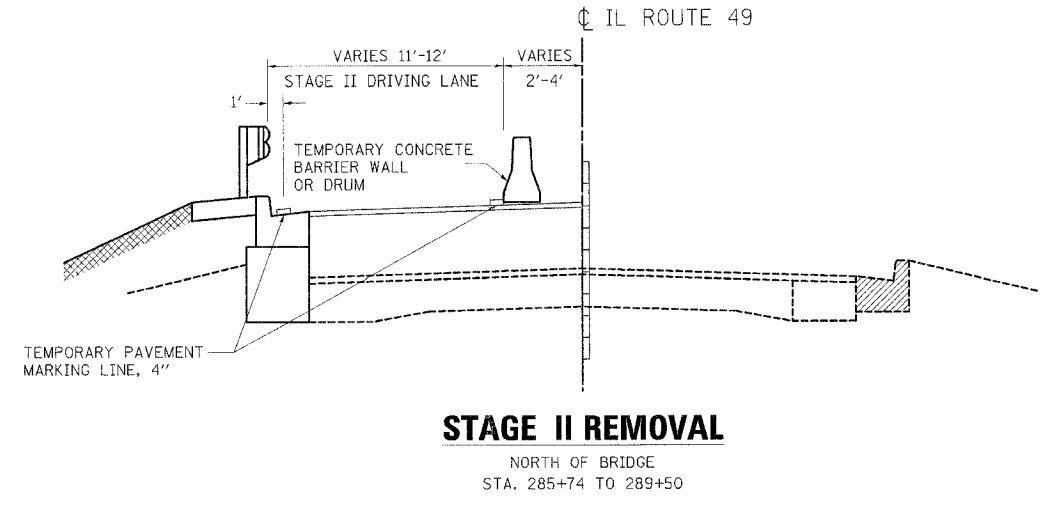


F.A.P. RTE.	SECTION	COUNTY	TOTAL SHEETS	SHEET NO.
840	123 BR-2	IROQUOIS	67	11
FED. ROAD DIST. NO. 7		ILLINOIS	FED. AID PROJECT	
CONTRACT NO. 66612				

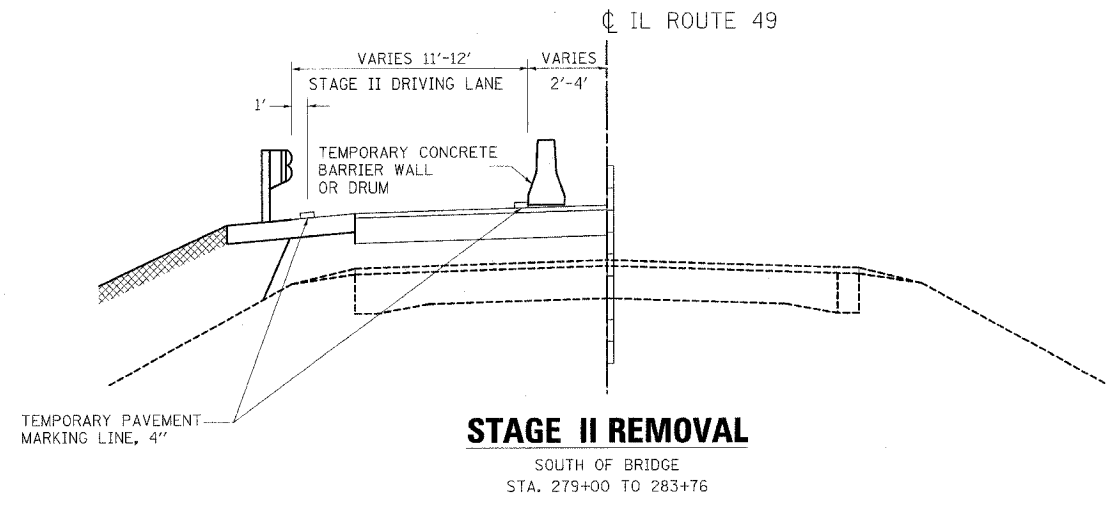

STAGE II CONSTRUCTION

1. RELOCATE TRAFFIC CONTROL PER STANDARD 701321 AND AS DETAILED IN THESE PLANS
2. REMOVE TEMPORARY PAVEMENT
3. REMOVE NORTHBOUND PORTION OF EXISTING STRUCTURE
4. CONSTRUCT NORTHBOUND PORTION OF STRUCTURE
5. CONSTRUCT NORTHBOUND PAVEMENT, SHOULDER, AND CURB & GUTTER
6. INSTALL GUARDRAIL

STAGE III CONSTRUCTION

1. TRAFFIC CONTROL PER STANDARD 701301
2. HOT-MIX ASPHALT SURFACE COURSE
3. PLACE PERMANENT PAVEMENT MARKINGS ON NORTHBOUND AND SOUTHBOUND LANES
4. LANDSCAPE RESTORATION

PLOT SCALE: 1/20
 PLOT DATE: 08/07/2007
 PLOT TIME: 3:43:44 PM
 PLOTTED BY: JHocoy
 AVI20070807.dwg
 MODEL NAME: De Gault

<p>Excellence through Ownership</p> <p>200 West Front Street Wheaton, IL 60187</p>	REVISIONS NAME DATE		ILLINOIS DEPARTMENT OF TRANSPORTATION F.A.P. ROUTE 840 (IL-49) TRAFFIC CONTROL CONSTRUCTION STAGING NOTES AND DETAILS STAGE II SCALE: NOT TO SCALE DRAWN BY: JMC DATE: AUGUST 7, 2007 CHECKED BY: DWB