

ROUTE NO.	SECTION	COUNTY	TOTAL SHEETS	SHEET NO.	SHEET NO. 6 20 SHEETS
FAP 840	123BR-2	IROQUOIS	67	23	
FED. ROAD DIST. NO. 7		ALIGNMENT	FED. AID PROJECT		

Contract #66612

**WEST CURB LINE**


Location	Station	Offset	Theoretical Grade Elevations
End South Appr. Slab	283+67.27	-16.42	668.92
A	283+77.27	-16.42	668.98
B	283+87.27	-16.42	669.02
Bk. South Abutment	283+97.27	-16.42	669.05

**WEST EDGE OF PAVEMENT**

Location	Station	Offset	Theoretical Grade Elevations
End South Appr. Slab	283+69.62	-12.00	669.03
A	283+79.62	-12.00	669.08
B	283+89.62	-12.00	669.12
Bk. South Abutment	283+99.62	-12.00	669.15

**CL ROADWAY, PGL, AND STAGE CONSTRUCTION LINE**

Location	Station	Offset	Theoretical Grade Elevations
End South Appr. Slab	283+76.00	0.00	669.25
A	283+86.00	0.00	669.29
B	283+96.00	0.00	669.32
Bk. South Abutment	284+06.00	0.00	669.35

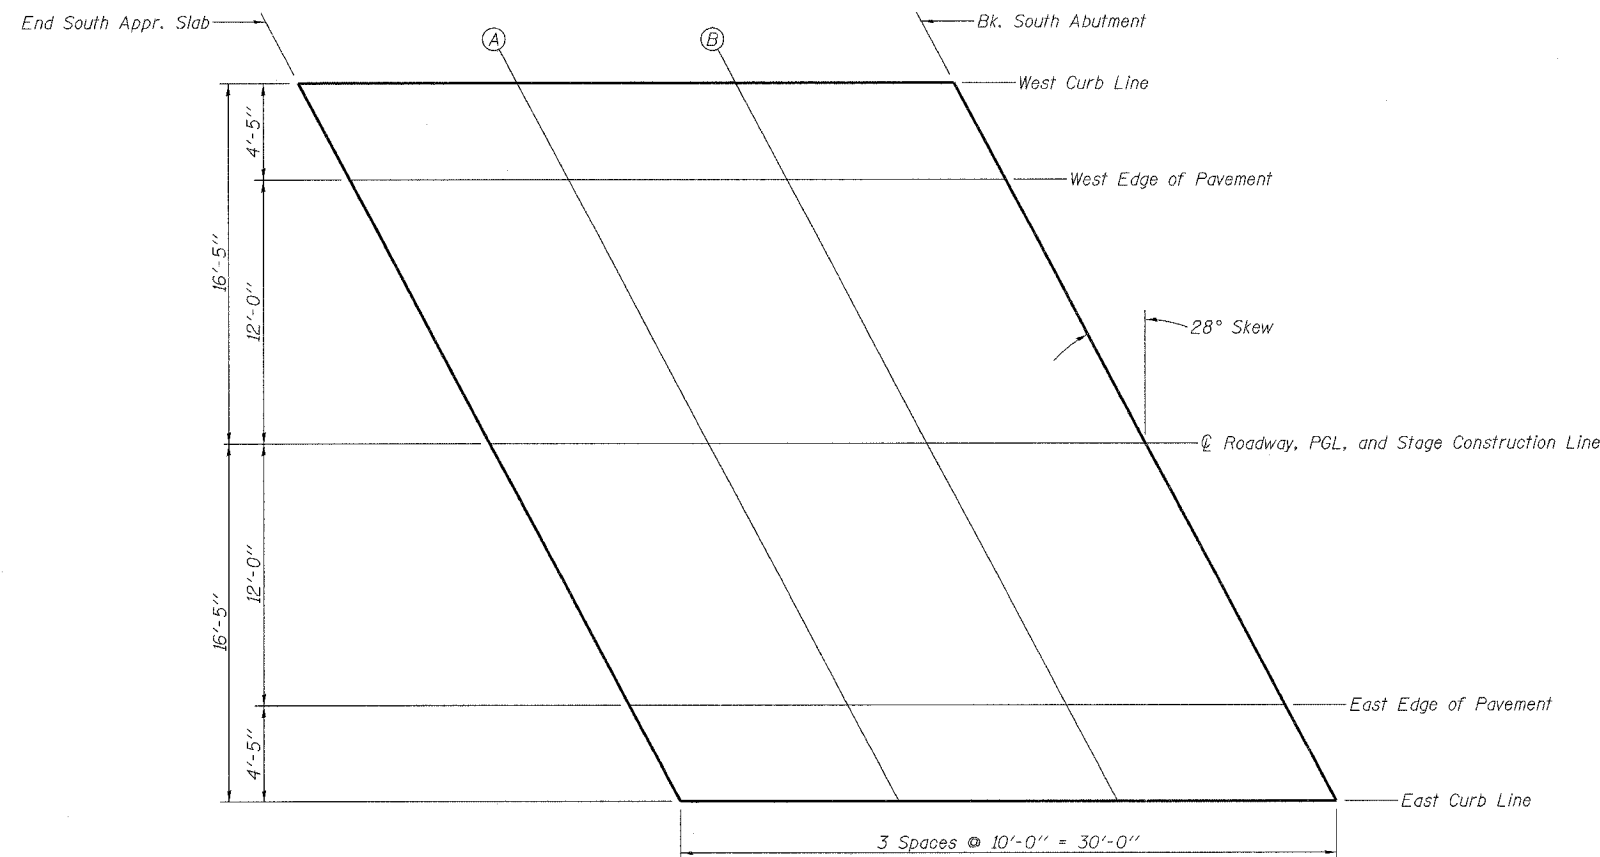


**PLAN**

**EAST EDGE OF PAVEMENT**

Location	Station	Offset	Theoretical Grade Elevations
End South Appr. Slab	283+82.38	12.00	669.09
A	283+92.38	12.00	669.13
B	284+02.38	12.00	669.15
Bk. South Abutment	284+12.38	12.00	669.16

**EAST CURB LINE**

Location	Station	Offset	Theoretical Grade Elevations
End South Appr. Slab	283+84.73	16.42	669.01
A	283+94.73	16.42	669.04
B	284+04.73	16.42	669.06
Bk. South Abutment	284+14.73	16.42	669.07

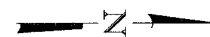

**rjngroup**

Excellence through Ownership

200 West Front Street  
Wheaton, IL 60187

ILLINOIS DEPARTMENT OF TRANSPORTATION

TOP OF SOUTH APPROACH SLAB ELEVATIONS  
IL RT. 49 OVER PIGEON CREEK  
FAP RTE 840 - SECTION 123 BR-2  
IROQUOIS COUNTY  
STATION 284+75.00  
STRUCTURE NO. 038-0217

DATE: 8/7/2007

DRAWN BY LCM  
CHECKED BY WJV