

ROUTE NO.	SECTION	COUNTY	SHEET NO.	SHEET
FAP 840	123BR-2	IROQUOIS	67	24
FED. ROAD DIST. NO. 7	ILLINOIS	FED. AID PROJECT-		

SHEET NO. 7

20 SHEETS

Contract #66612

WEST CURB LINE


Location	Station	Offset	Theoretical Grade Elevations
Bk. North Abutment	285+35.27	-16.42	668.28
A	285+45.27	-16.42	668.14
B	285+55.27	-16.42	667.98
End North Appr. Slab	285+65.27	-16.42	667.82

WEST EDGE OF PAVEMENT

Location	Station	Offset	Theoretical Grade Elevations
Bk. North Abutment	285+37.62	-12.00	668.34
A	285+47.62	-12.00	668.20
B	285+57.62	-12.00	668.04
End North Appr. Slab	285+67.62	-12.00	667.87

CL ROADWAY, PGL, AND STAGE CONSTRUCTION LINE

Location	Station	Offset	Theoretical Grade Elevations
Bk. North Abutment	285+44.00	0.00	668.44
A	285+54.00	0.00	668.28
B	285+64.00	0.00	668.12
End North Appr. Slab	285+74.00	0.00	667.95

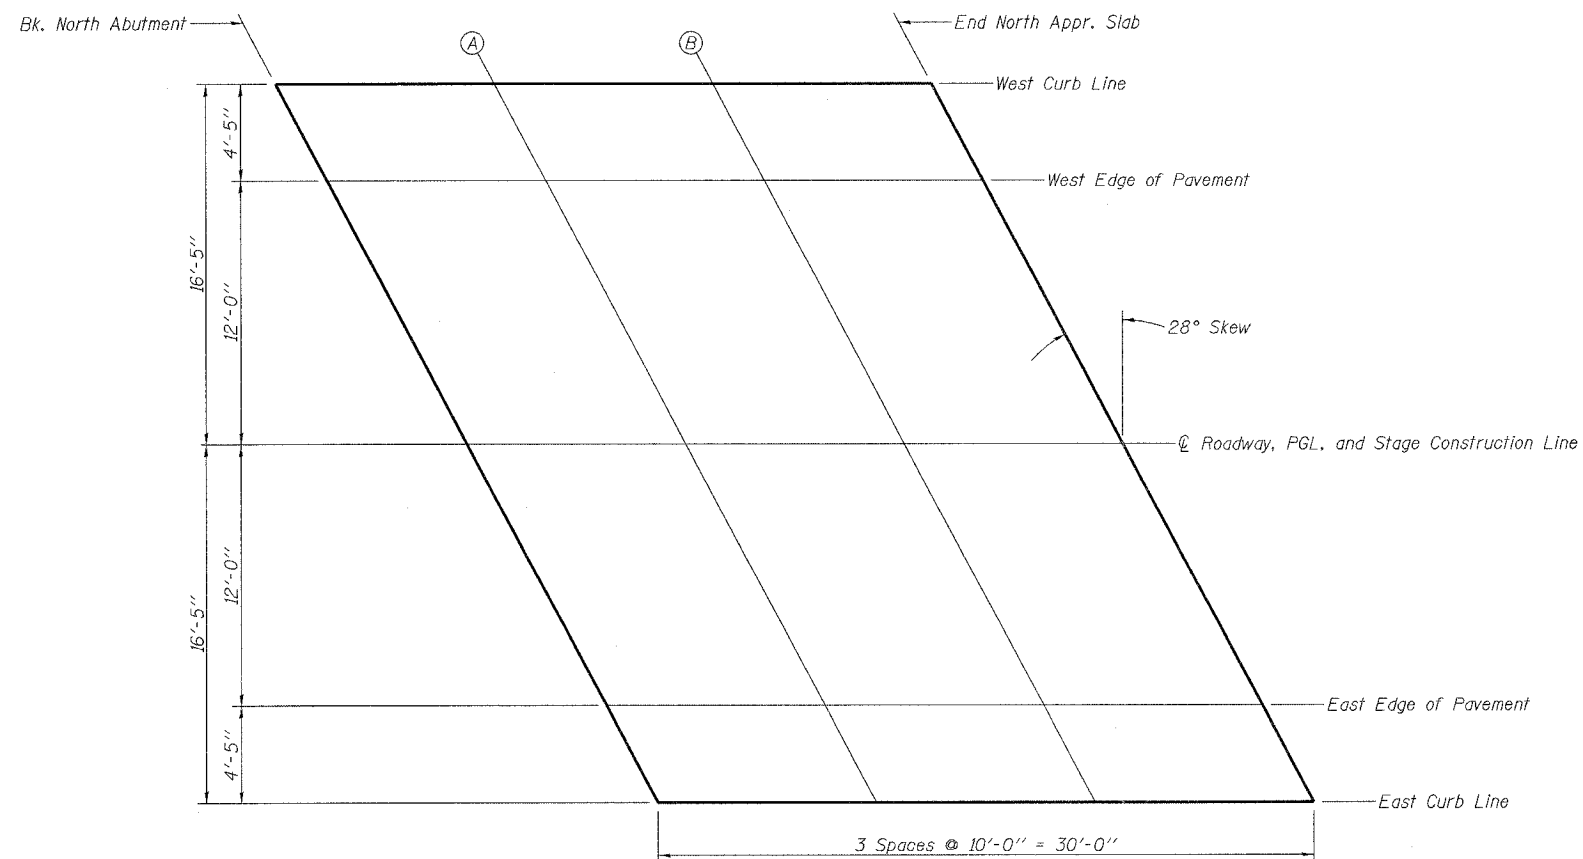


PLAN

EAST EDGE OF PAVEMENT

Location	Station	Offset	Theoretical Grade Elevations
Bk. North Abutment	285+50.38	12.00	668.15
A	285+60.38	12.00	667.99
B	285+70.38	12.00	667.82
End North Appr. Slab	285+80.38	12.00	667.64

EAST CURB LINE

Location	Station	Offset	Theoretical Grade Elevations
Bk. North Abutment	285+52.73	16.42	668.02
A	285+62.73	16.42	667.86
B	285+72.73	16.42	667.69
End North Appr. Slab	285+82.73	16.42	667.50

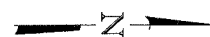

<p>Excellence through Ownership</p> <p>200 West Front Street Wheaton, IL 60187</p>	<p>ILLINOIS DEPARTMENT OF TRANSPORTATION</p> <p>TOP OF NORTH APPROACH SLAB ELEVATIONS IL RT. 49 OVER PIGEON CREEK FAP RTE 840 - SECTION 123 BR-2 IROQUOIS COUNTY STATION 284+75.00 STRUCTURE NO. 038-0217</p>
	<p>DATE: 8/7/2007</p> <p>DRAWN BY LCM CHECKED BY WJV</p>