


CONTRACT NO. 66612				
F.A. RTE.	SECTION	COUNTY	TOTAL SHEETS	SHEET NO.
840	123 BR-2	IROQUOIS	67	55
STA. 283+00.00		TO STA. 283+00.00		
FED. ROAD DIST. NO.	ILLINOIS FED. AID PROJECT			

DATE	BY

DATE	BY

PLOT DATE = 8/7/2007
 FILE NAME = K:\1228287\Cadd\Geo\283+00.00.dwg
 USER NAME = jprason
 MODEL = XS-SHEET_9

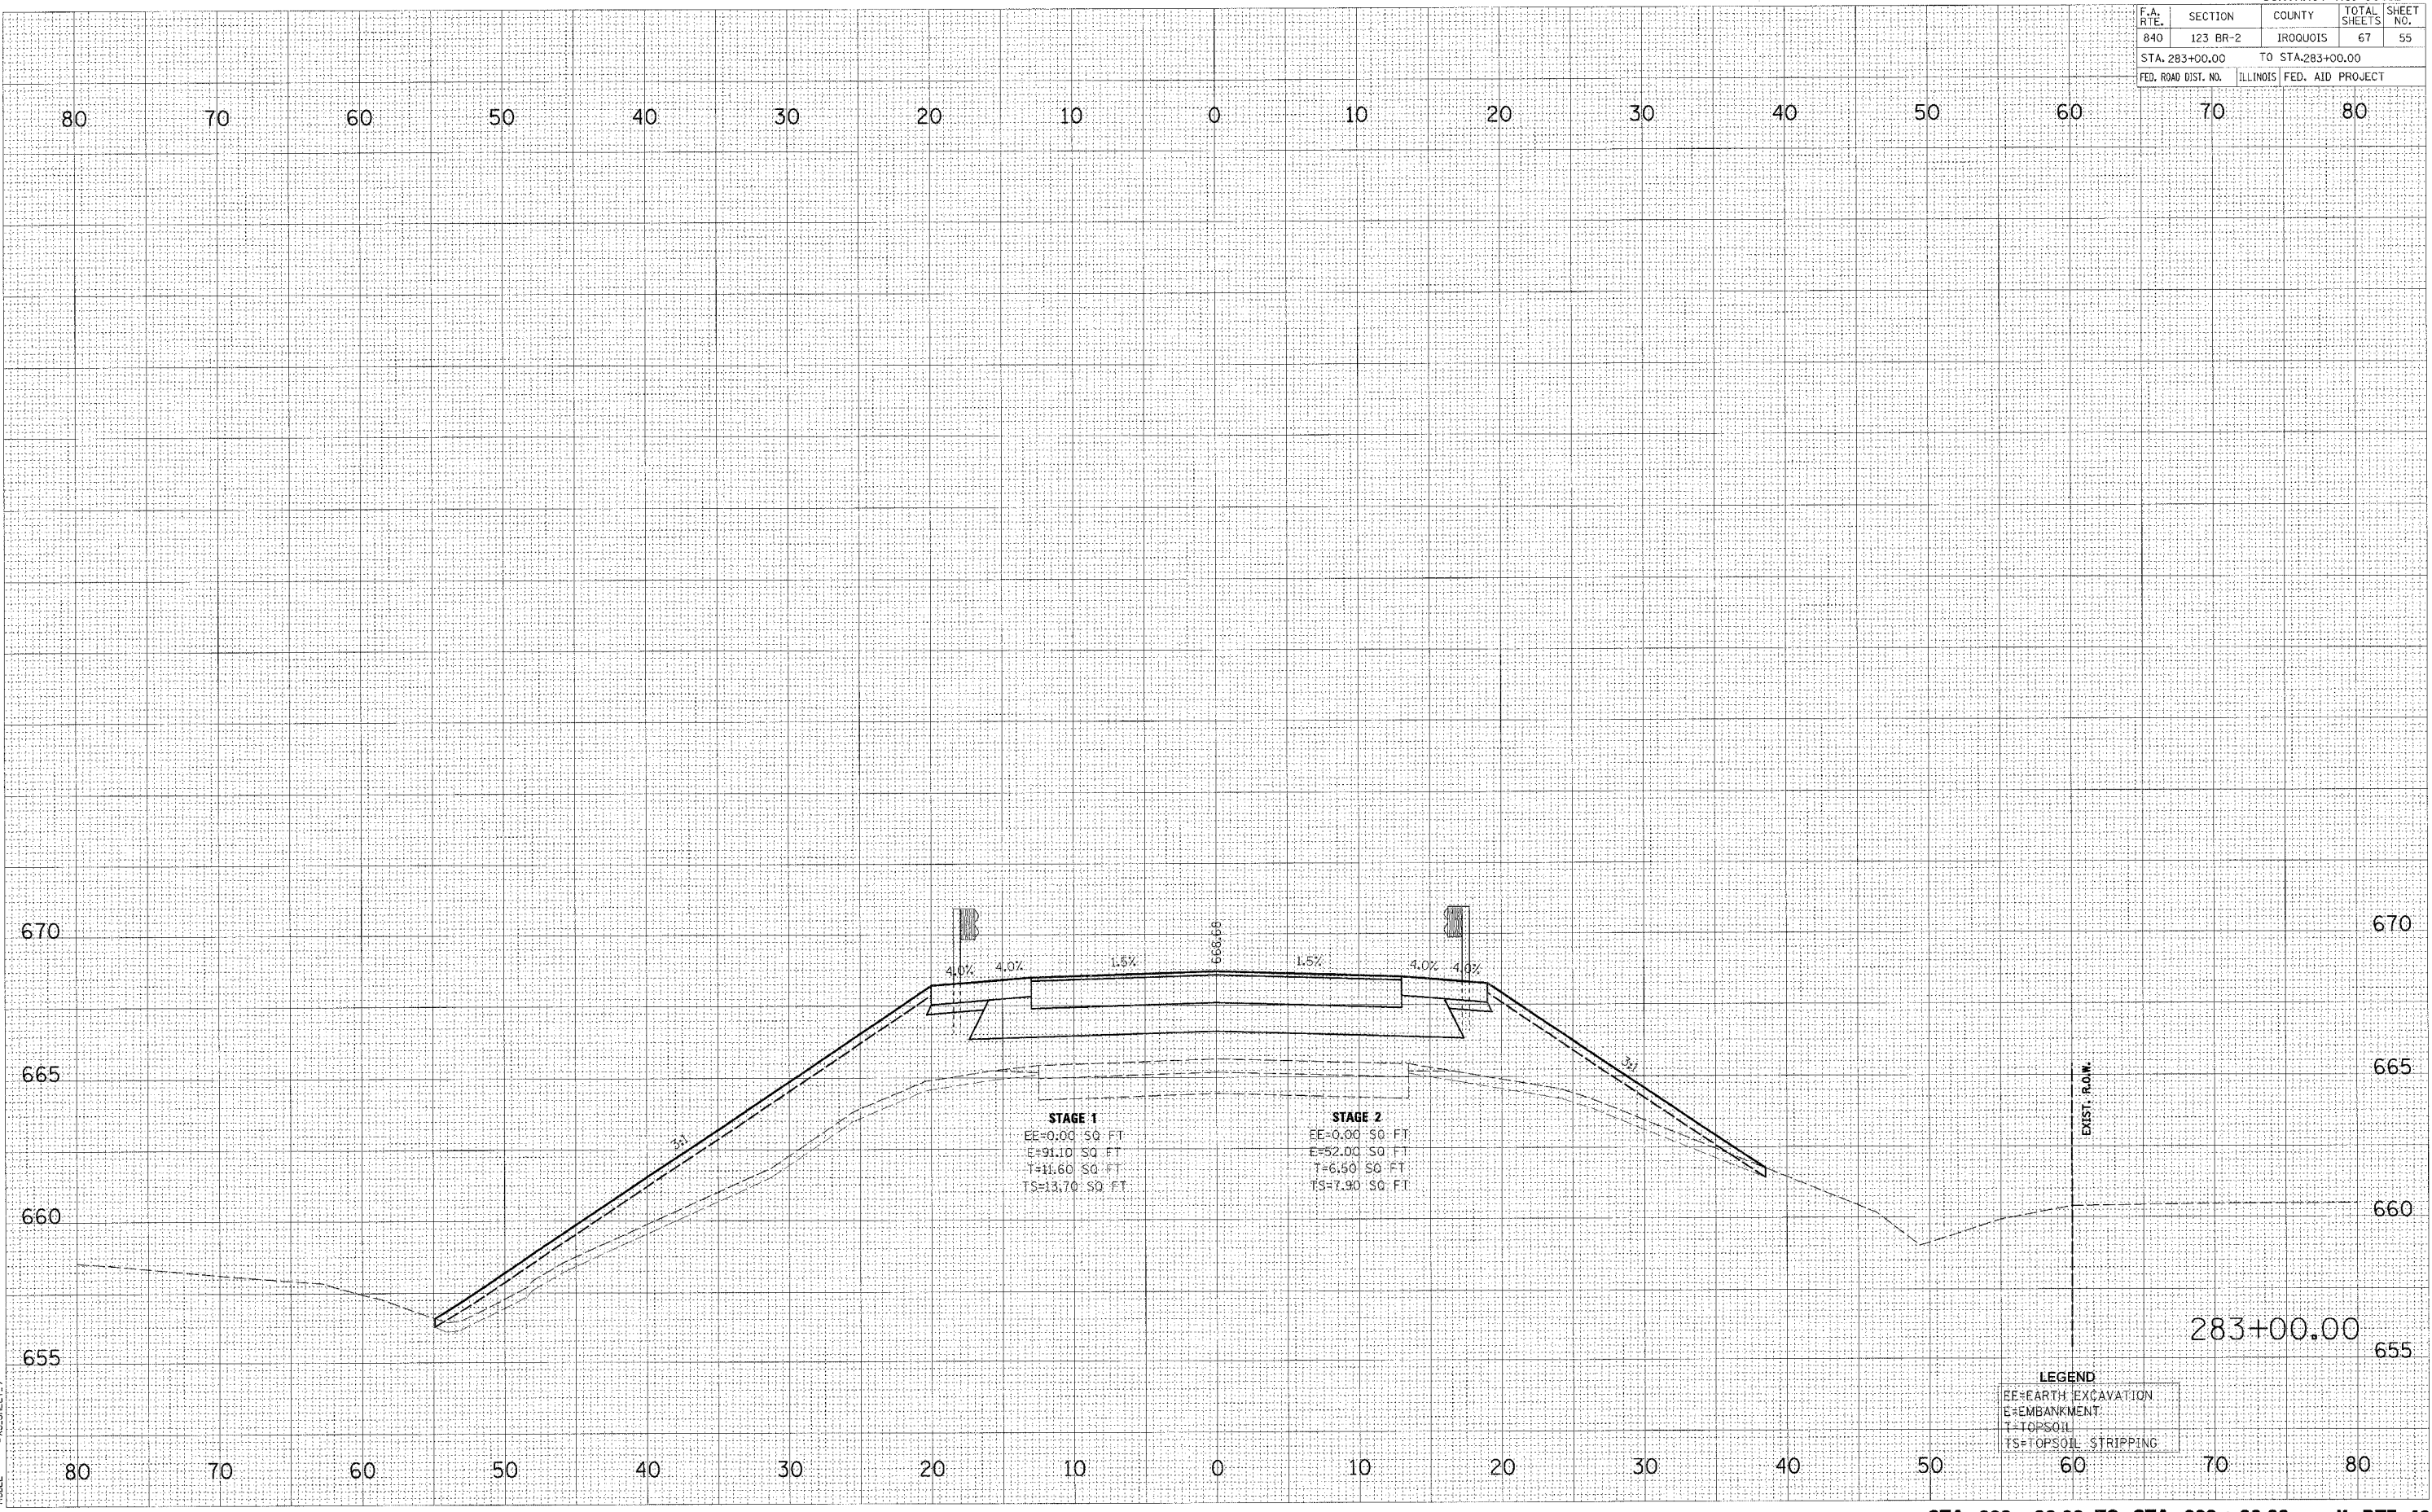

STAGE 1 EE=0.00 SQ. FT. E=91.10 SQ. FT. T=11.60 SQ. FT. TS=13.70 SQ. FT.	STAGE 2 EE=0.00 SQ. FT. E=52.00 SQ. FT. T=6.50 SQ. FT. TS=7.90 SQ. FT.
---	---

LEGEND

EE	= EARTH EXCAVATION
E	= EMBANKMENT
T	= TOPSOIL
TS	= TOPSOIL STRIPPING