


F.A. RTE.	SECTION	COUNTY	TOTAL SHEETS	SHEET NO.
B40	123 BR-2	IROQUOIS	67	56
STA. 283+50.00		TO STA.283+50.00		
FED. ROAD DIST. NO.		ILLINOIS FED. AID PROJECT		

FINAL SURVEY	SURVEYED	DATE
NOTE BOOK	PLOTTED	
NO.	AREAS	CHECKED

ORIGINAL SURVEY	SURVEYED	DATE
	PLOTTED	
	AREAS	CHECKED

PLOT DATE = 8/7/2007
 FILE NAME = F:\1209207\1\cadd\Geo\286207_4\3\385dgs.dwg
 USER NAME = jpr
 MODEL = XS-SHEET.LIB

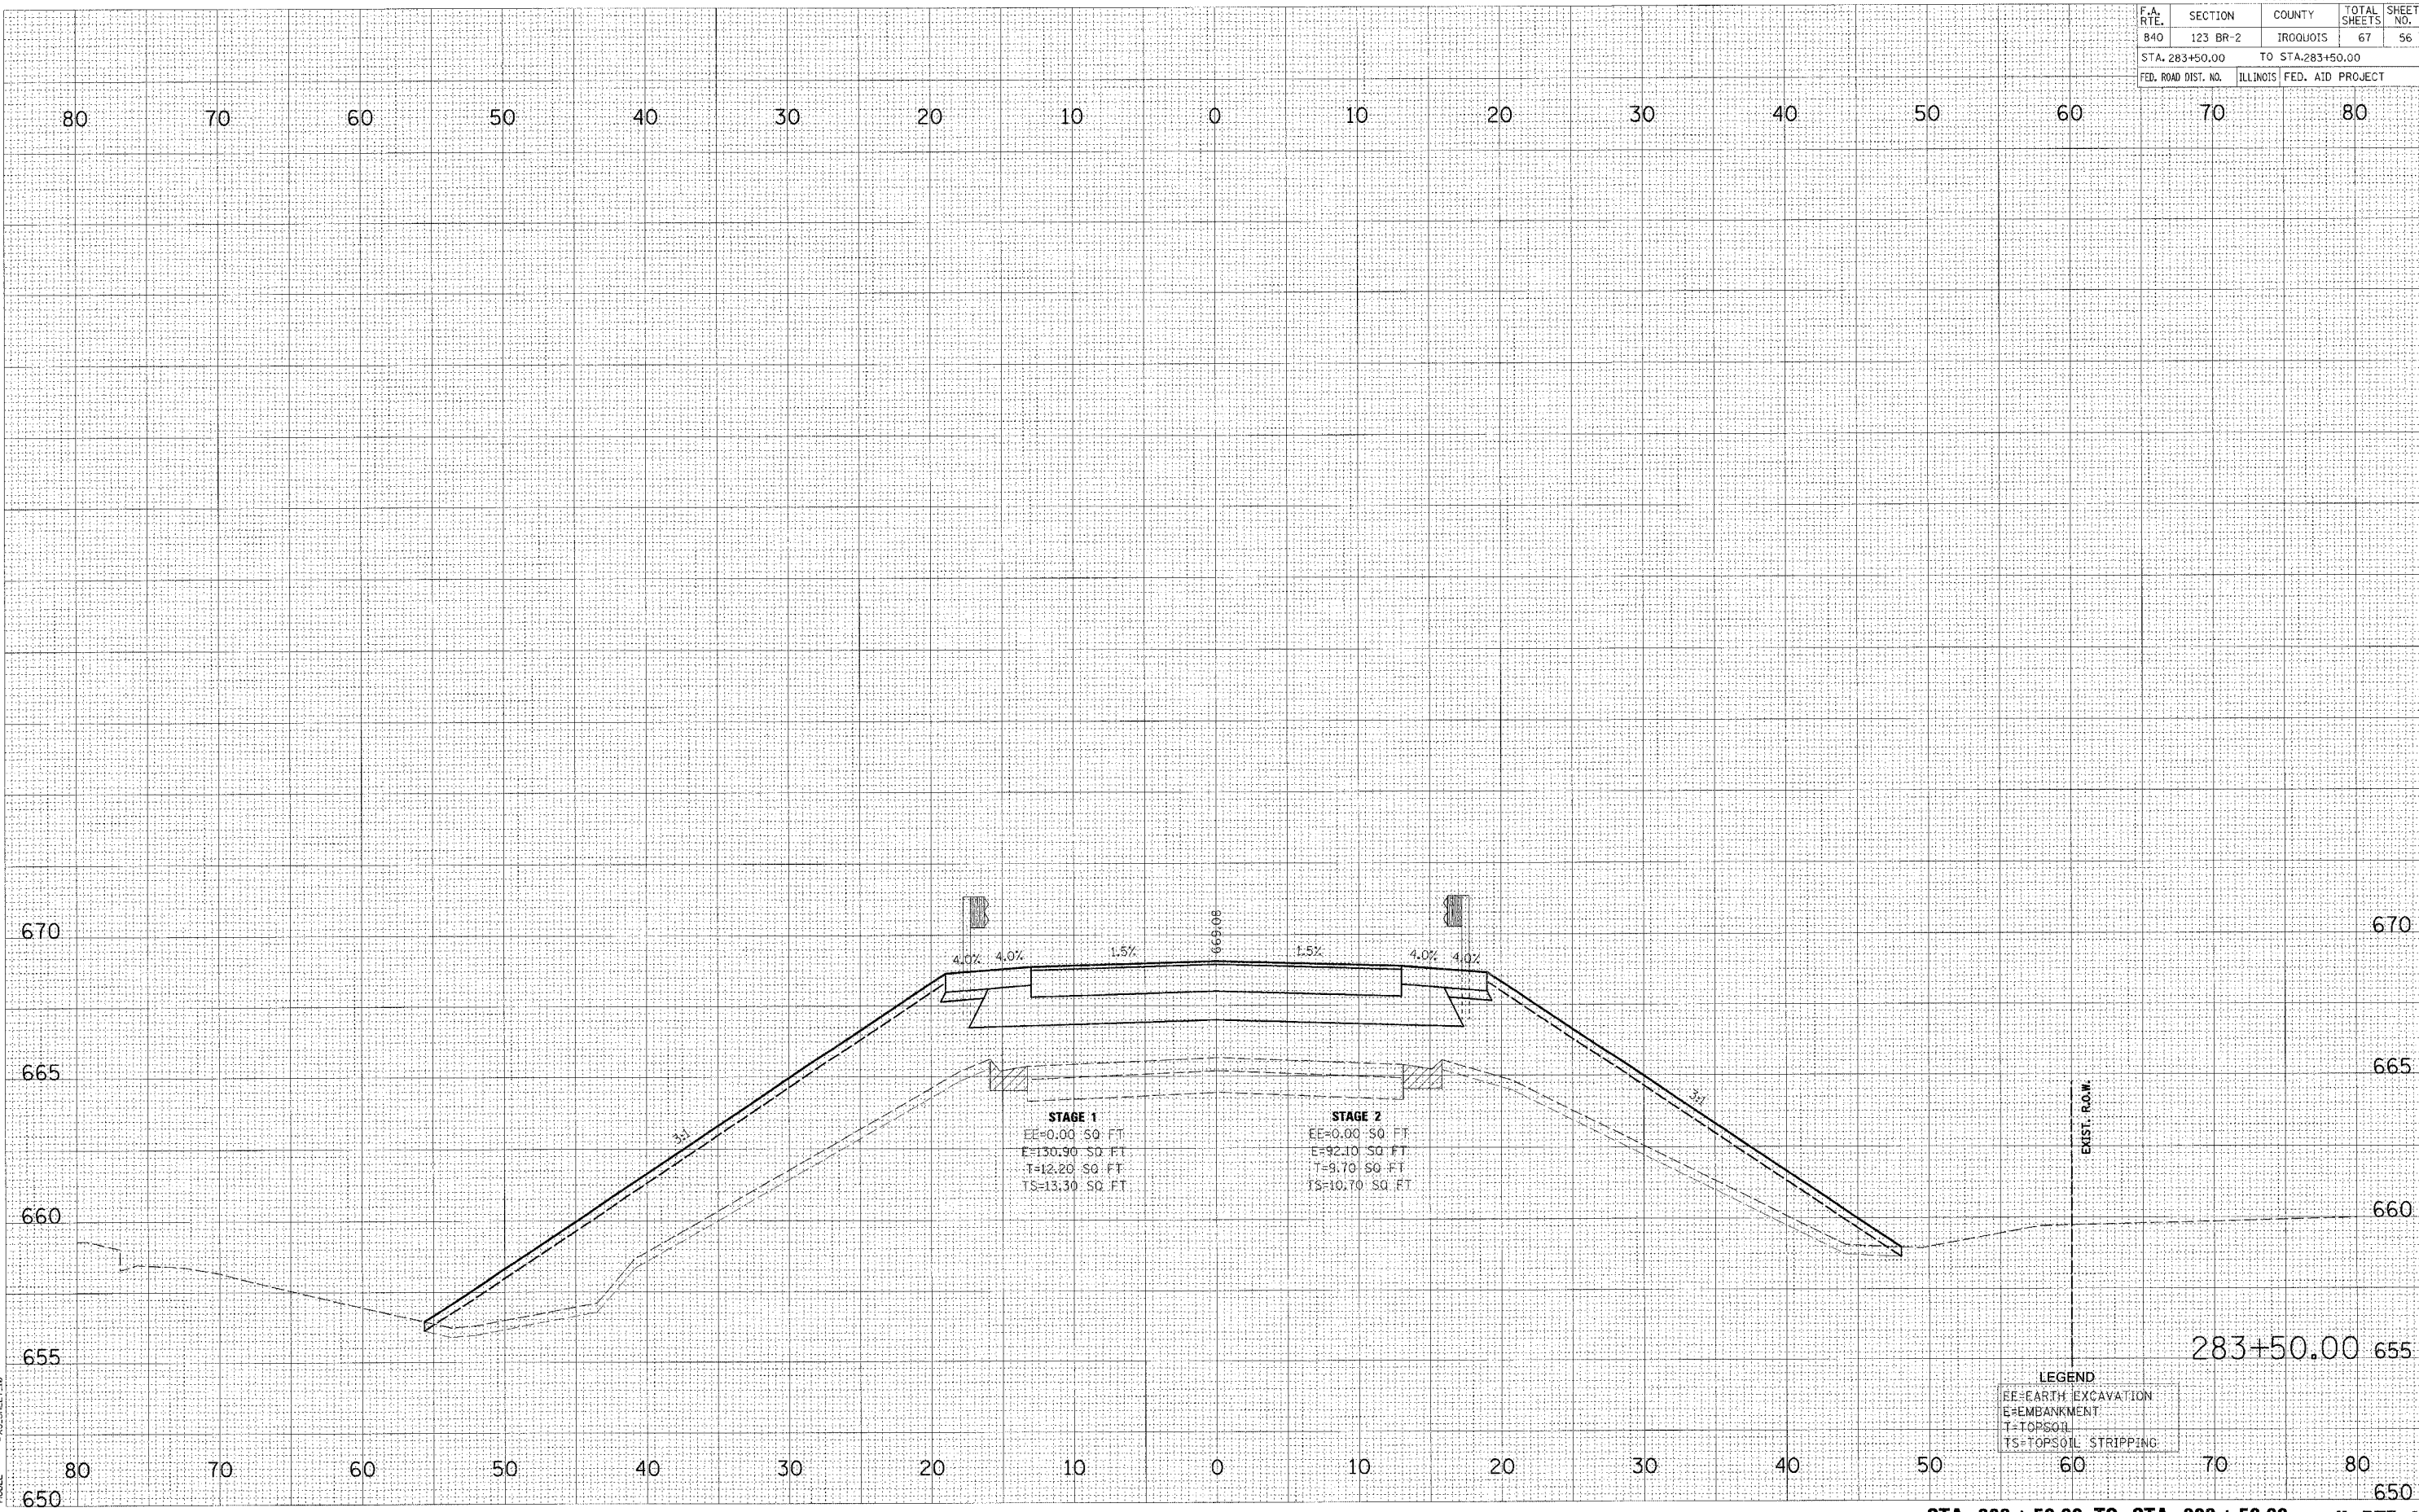

LEGEND

EE	= EARTH EXCAVATION
E	= EMBANKMENT
T	= TOPSOIL
TS	= TOPSOIL STRIPPING