


F.A. RTE.	SECTION	COUNTY	TOTAL SHEETS	SHEET NO.
840	123 BR-2	IROQUOIS	67	58
STA. 284+00.00		TO STA. 284+00.00		
FED. ROAD DIST. NO.	ILLINOIS	FED. AID PROJECT		

DATE	BY

DATE	BY

PLOT DATE = 8/7/2007
 FILE NAME = K:\1208287\Cadd\Gas\280287_41\MS256.dwg
 USER NAME = TP-robin
 MODEL = XS-SHEET.12

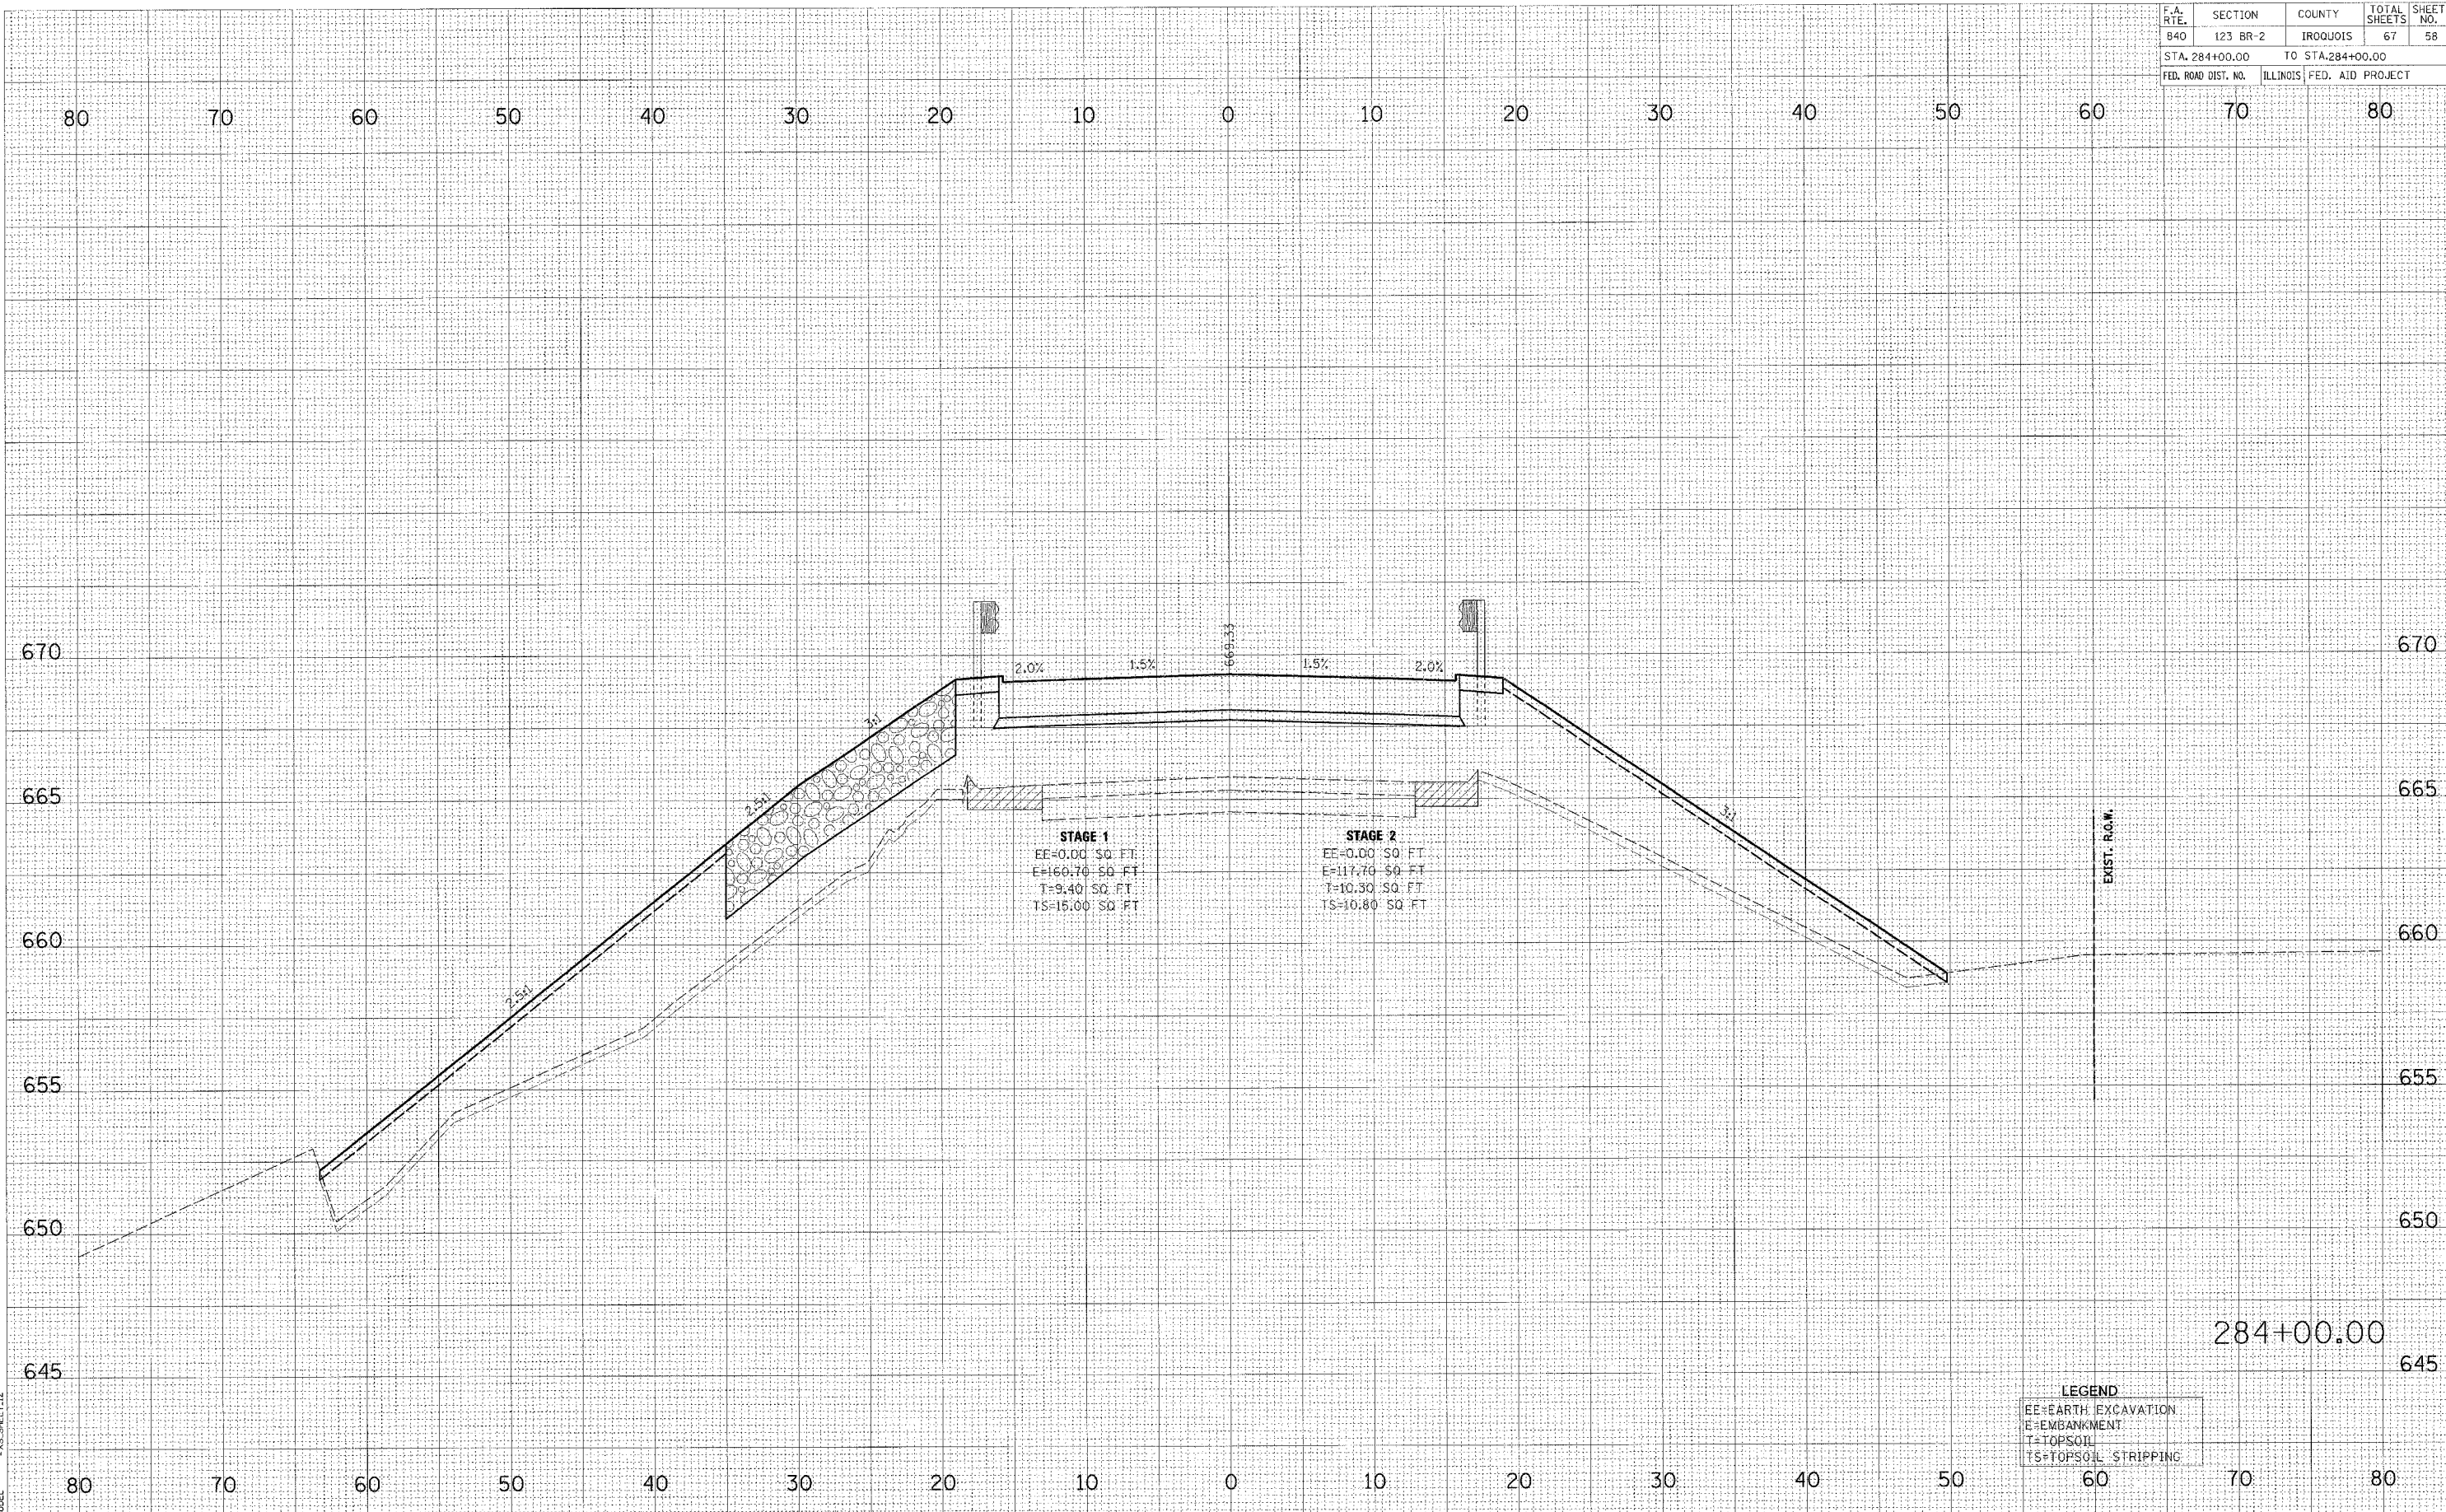

LEGEND

EE	EARTH EXCAVATION
E	EMBANKMENT
T	TOPSOIL
TS	TOPSOIL STRIPPING