


F.A. RTE.	SECTION	COUNTY	TOTAL SHEETS	SHEET NO.
640	123 BR-2	IROQUOIS	67	64
STA. 287+50.00		TO STA. 287+57.48		
FED. ROAD DIST. NO.	ILLINOIS	FED. AID PROJECT		

FINAL SURVEY	DATE
BY	
NO. 1	

ORIGINAL SURVEY	DATE
BY	
NO. 1	

PLOT DATE = 8/7/2007
 FILE NAME = H:\11200207\Auto\Geo\200207_45\PHS287.dwg
 USER NAME = jroeb
 MODEL = XS_SHEET_1B

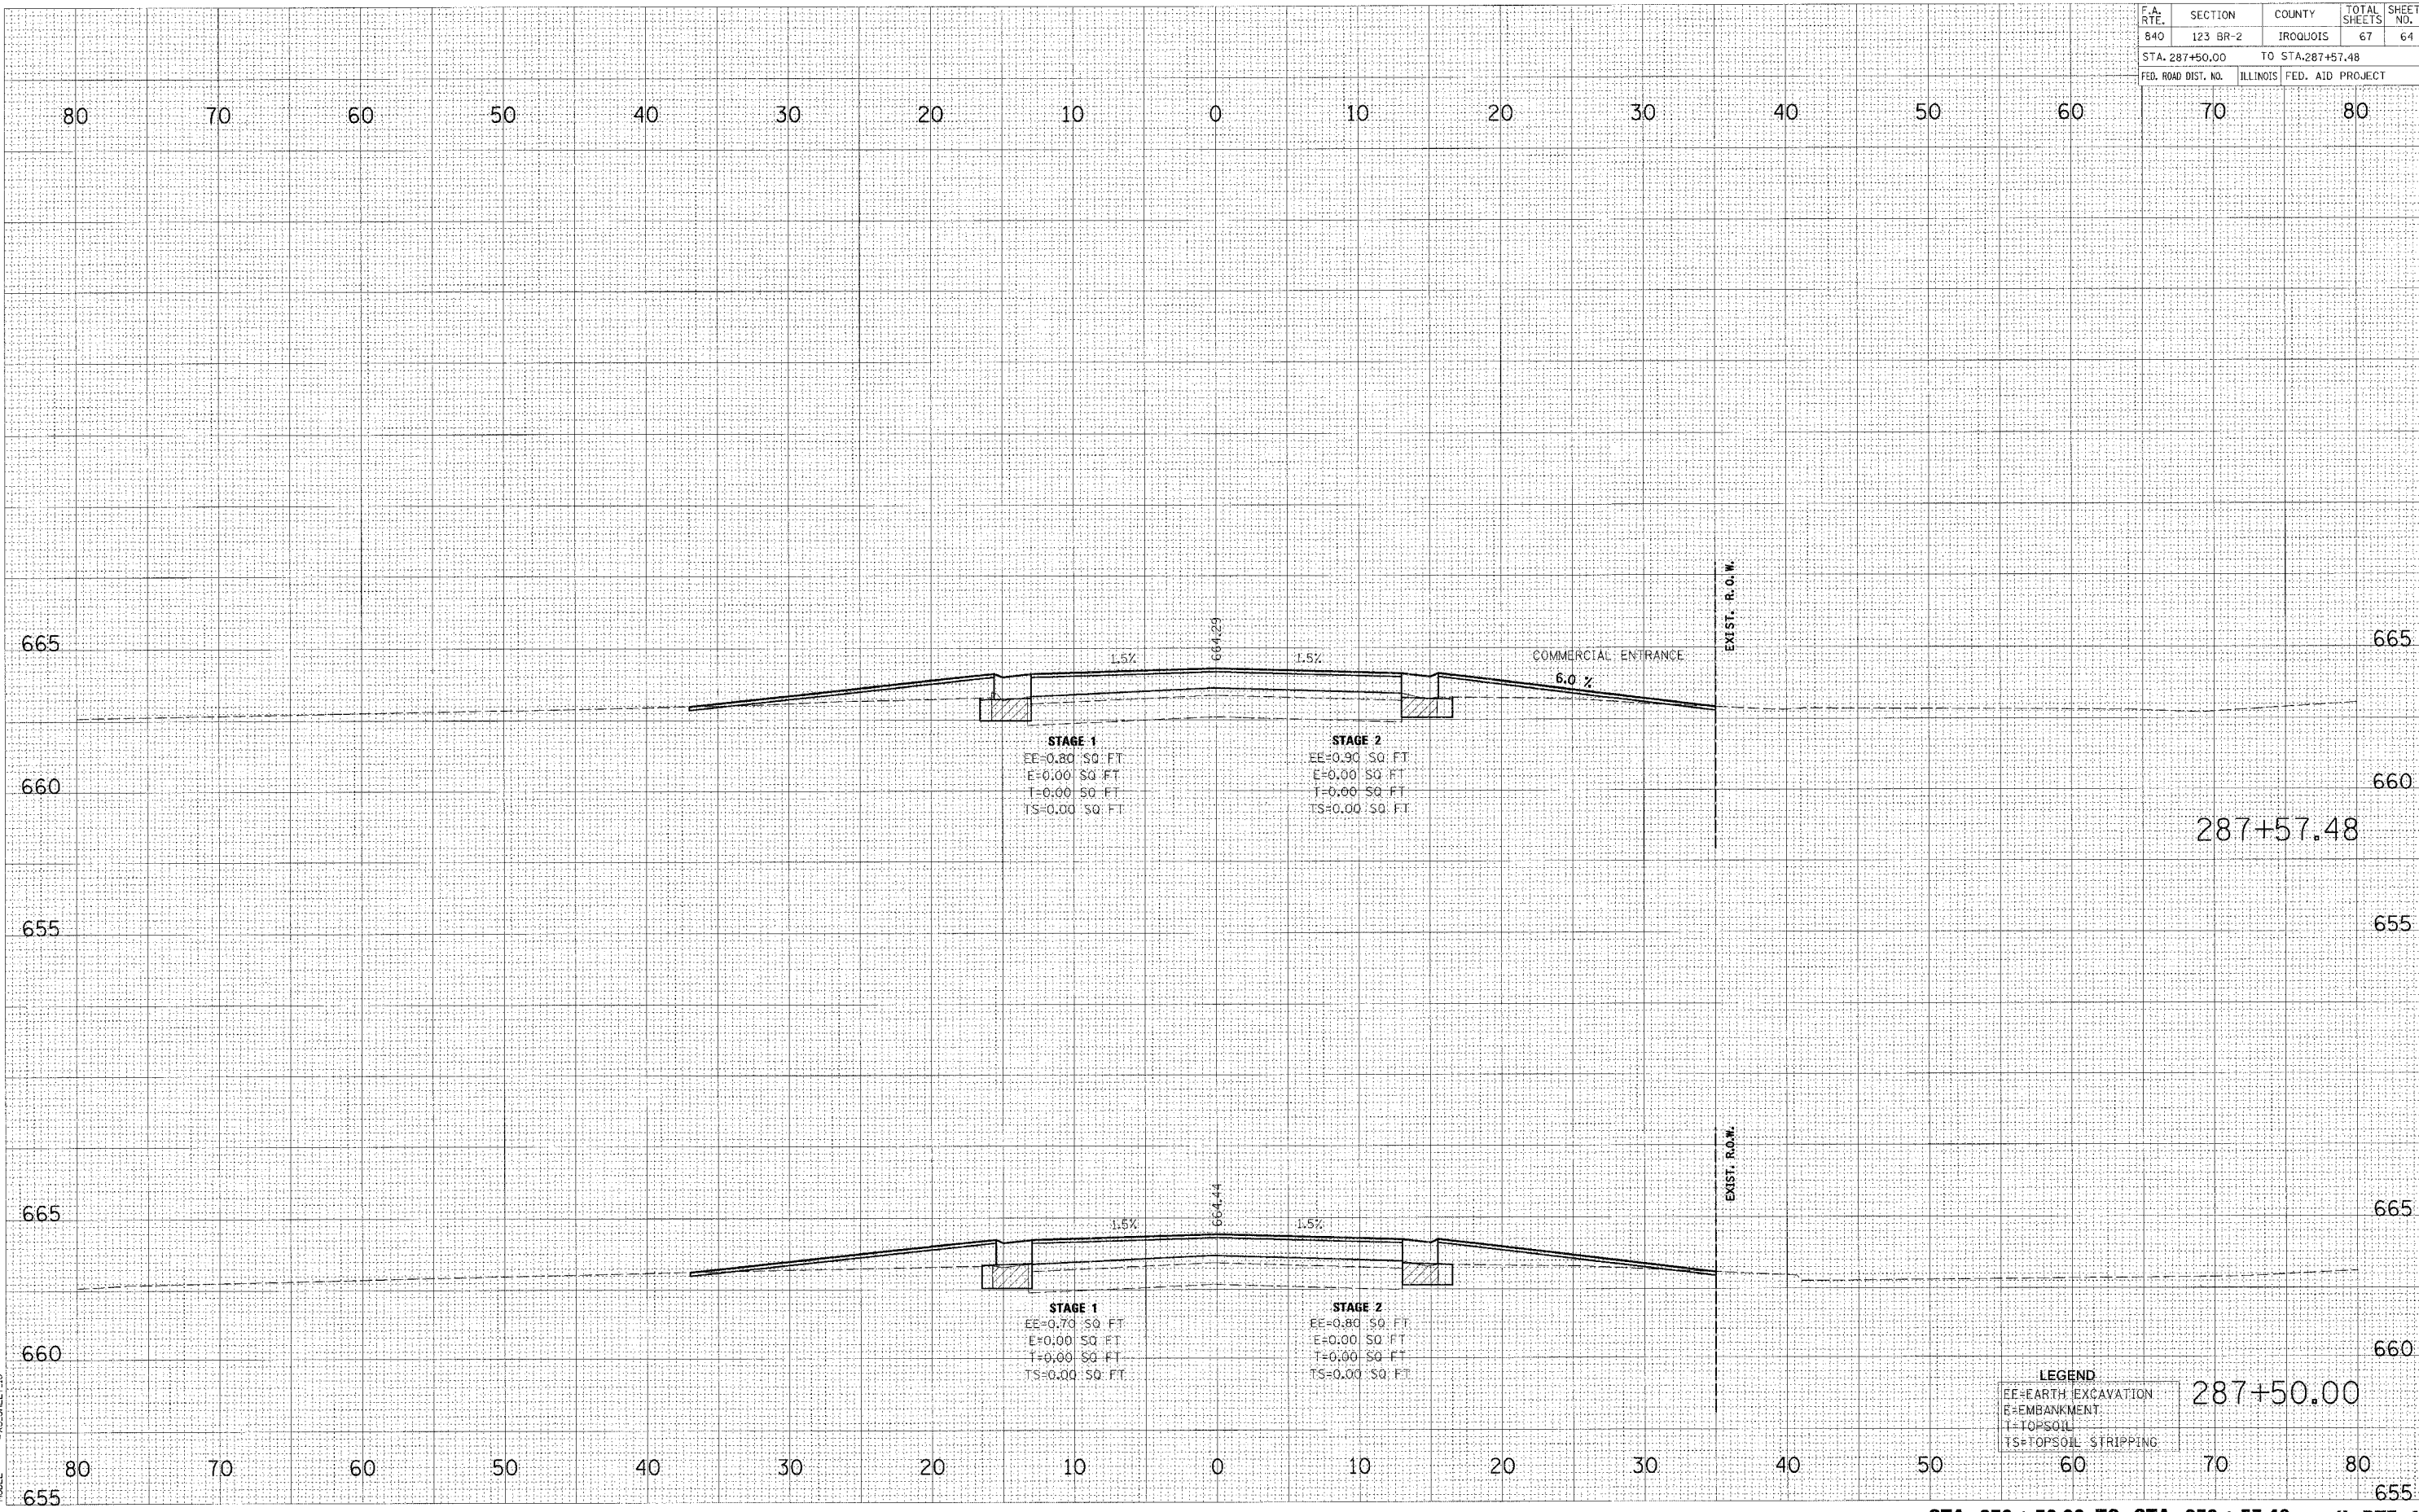

LEGEND

EE= EARTH EXCAVATION
E= EMBANKMENT
T= TOPSOIL
TS= TOPSOIL STRIPPING