


CONTRACT NO. 66612				
F.A. RTE.	SECTION	COUNTY	TOTAL SHEETS	SHEET NO.
840	123 BR-2	IROQUOIS	67	65
STA. 288+00.00 TO STA. 288+32.08				
FED. ROAD DIST. NO.	ILLINOIS	FED. AID PROJECT		

FINAL SURVEY	SUBMITTED	DATE
NOTE BOOK	PLOTTED	
NO.	TEMPLATE	
	AREAS CHECKED	

ORIGINAL SURVEY	DATE
AREA	
NO.	

PLOT DATE 8/7/2007  
 FILE NAME k:\11200277\cadd\11200277.dwg  
 PLOT SCALE 1/8"=1'-0"  
 MODEL 11200277.dwg

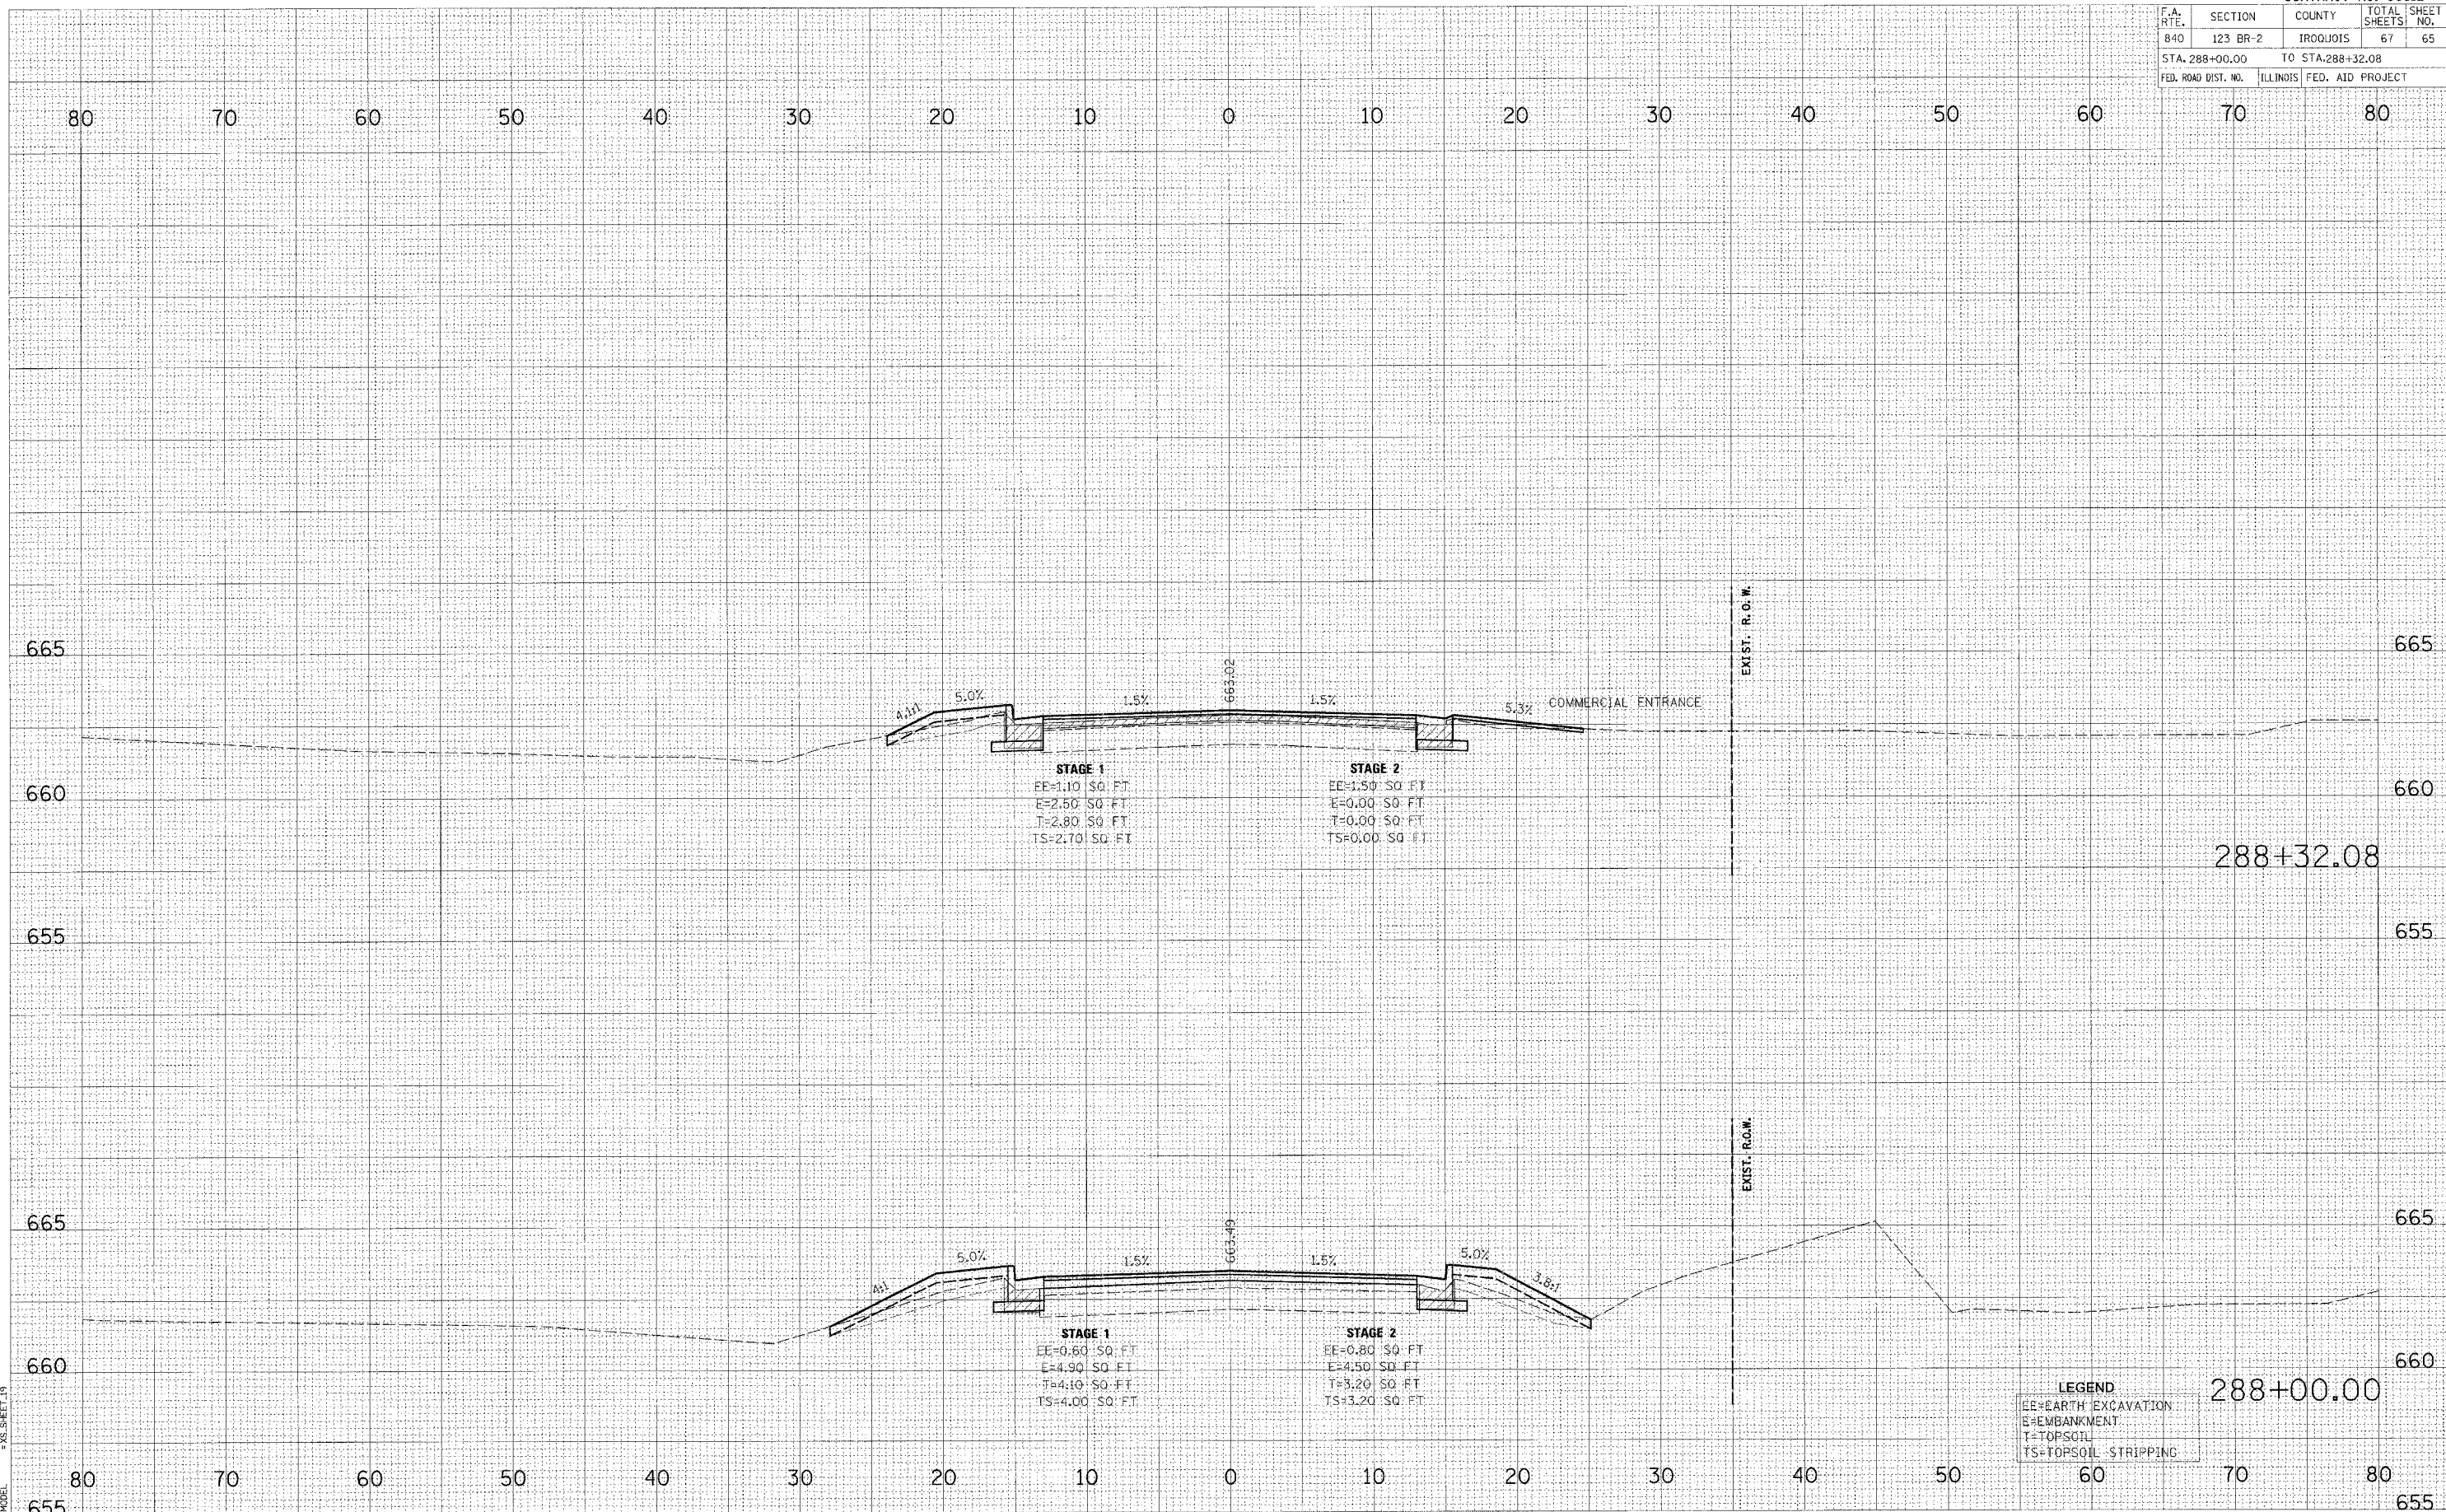

LEGEND

EE	= EARTH EXCAVATION
E	= EMBANKMENT
T	= TOPSOIL
TS	= TOPSOIL STRIPPING