

| F.A. RTE. | SECTION | COUNTY | TOTAL SHEETS | SHEET NO. |
|---------------------|----------|---------------------------|--------------|-----------|
| 840 | 123 BR-2 | IROQUOIS | 67 | 66 |
| STA. 288+50.00 | | TO STA. 289+00.00 | | |
| FED. ROAD DIST. NO. | | ILLINOIS FED. AID PROJECT | | |


| DATE | BY |
|------|----|
| | |

| NO. | AREAS CHECKED |
|-----|---------------|
| | |

| DATE | BY |
|------|----|
| | |

| NO. | AREAS CHECKED |
|-----|---------------|
| | |

PLOT DATE = 6/7/2007
 FILE NAME = H:\1200237\cadd\Geo\288237_45\PRC\GEOBOOK
 USER NAME = TP
 MODEL = XS_SHEET_L28

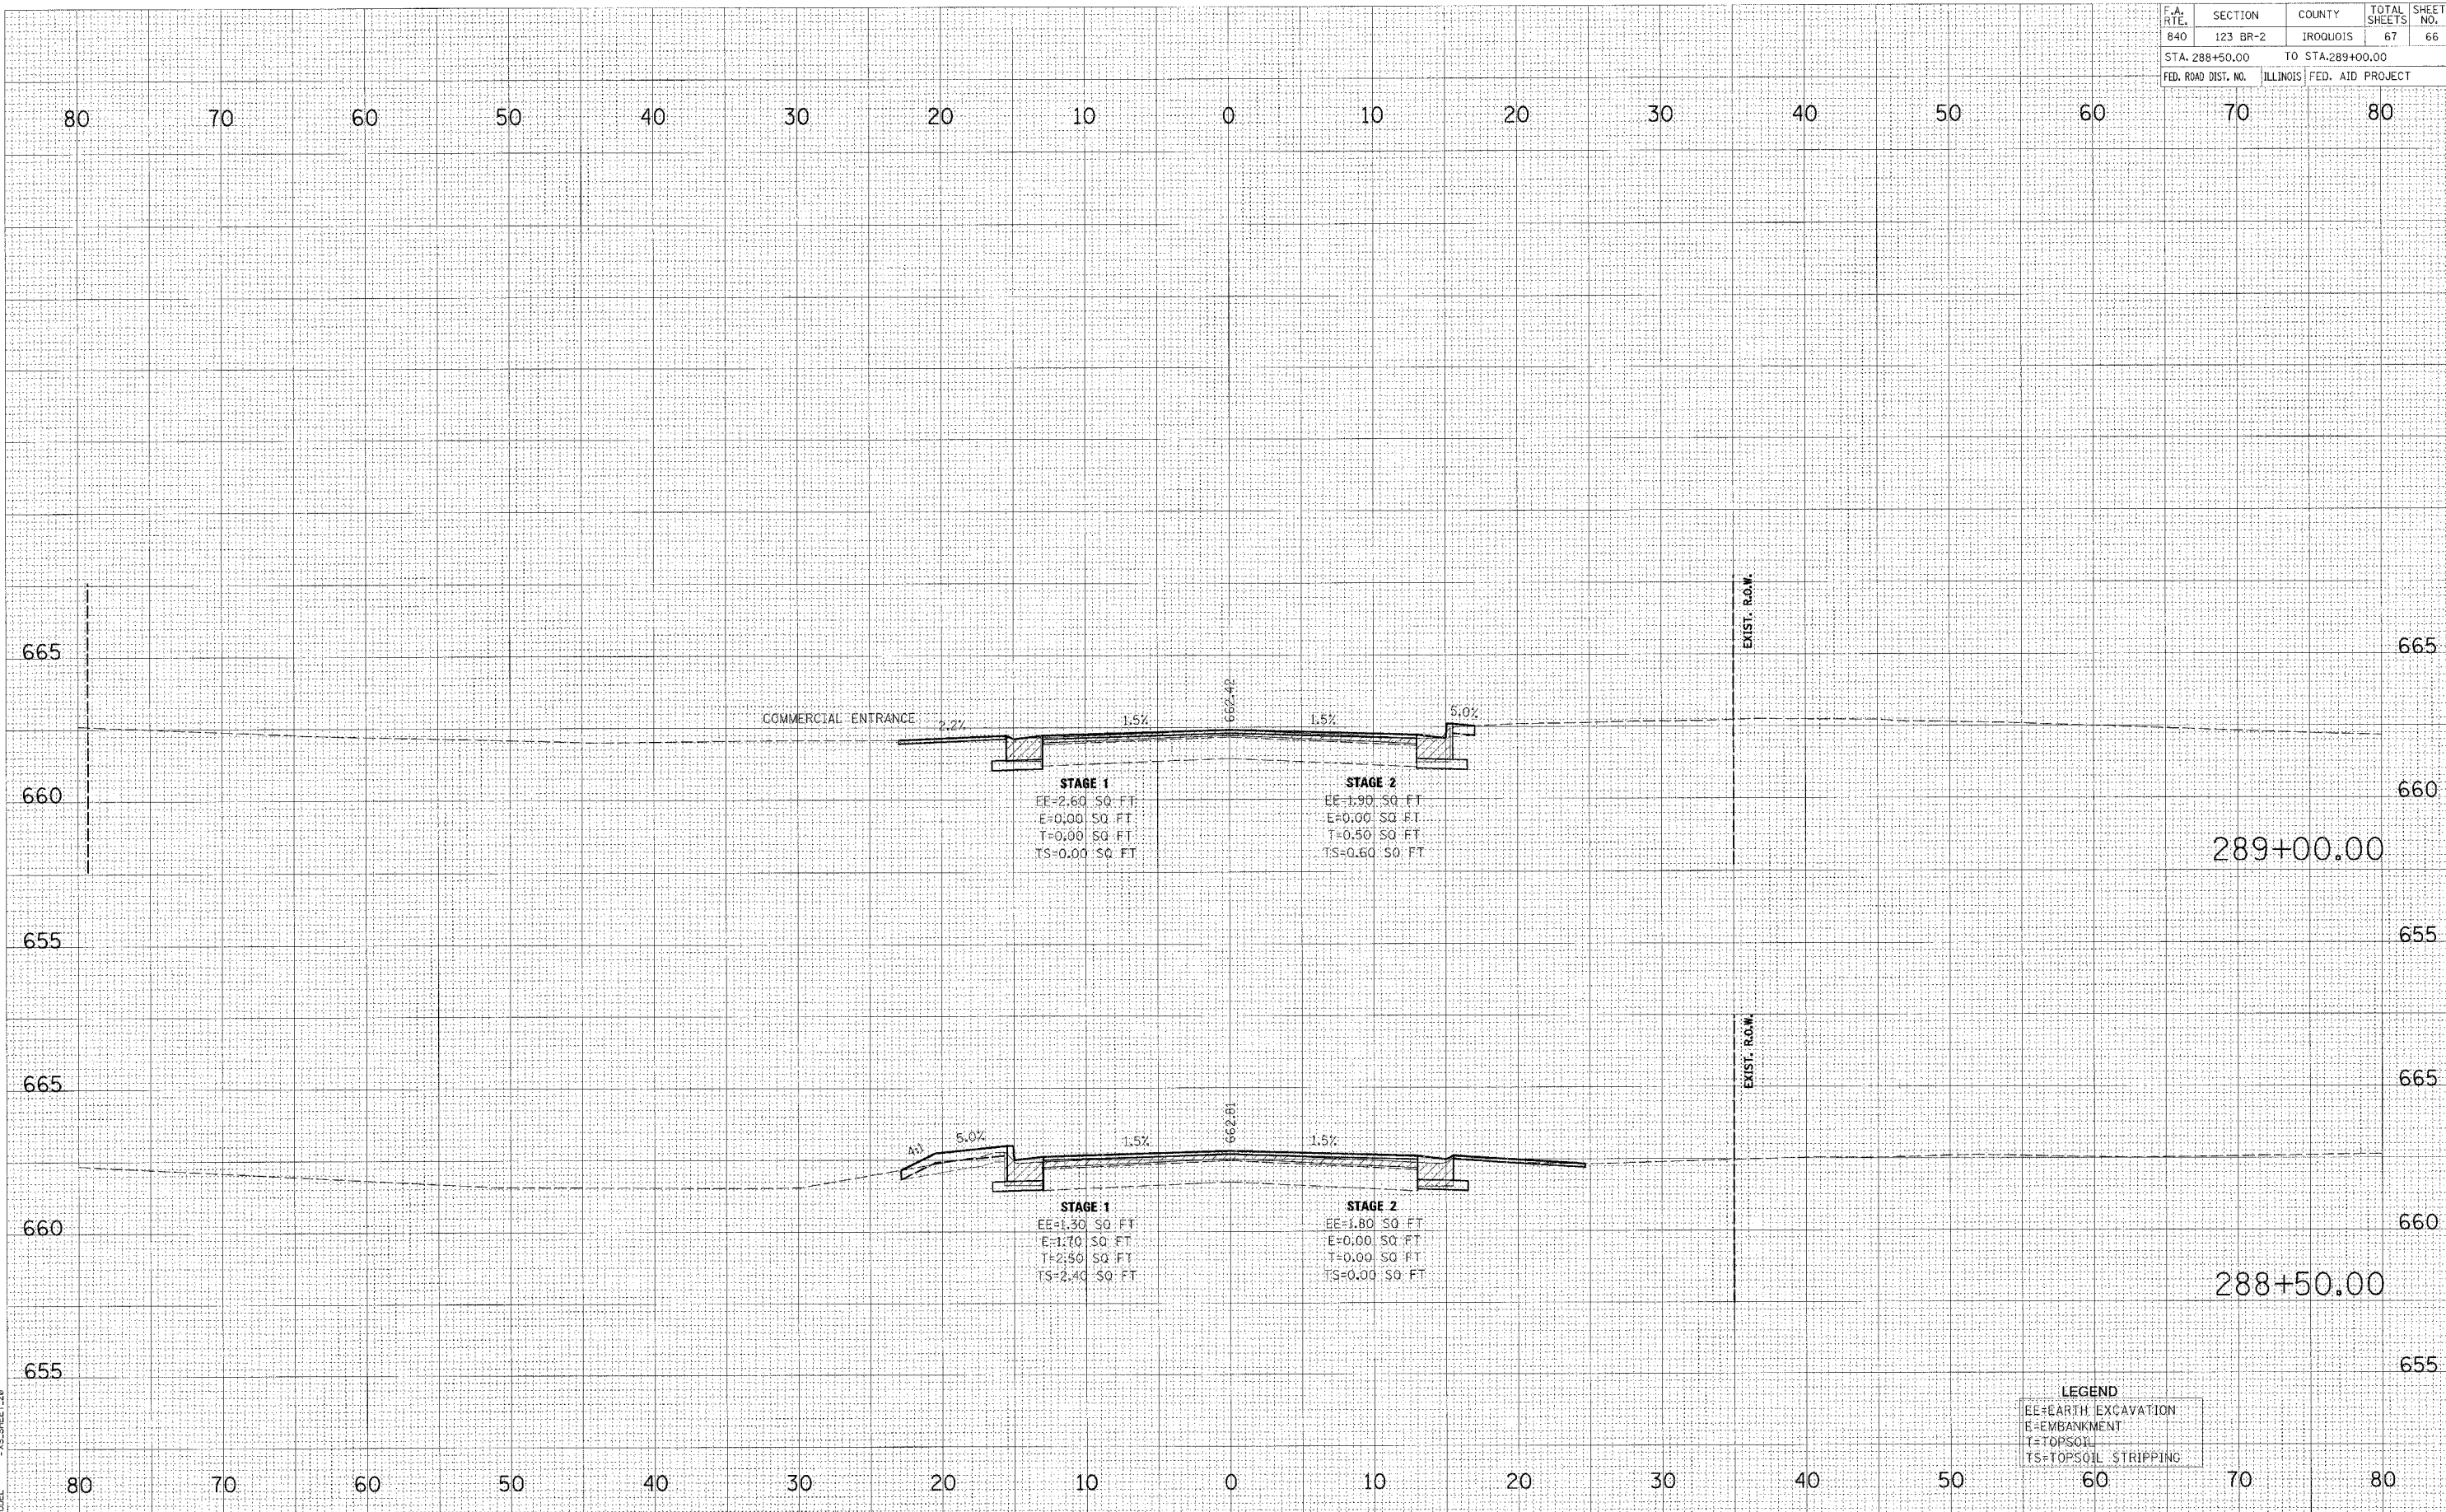

LEGEND

| | |
|----|--------------------|
| EE | =EARTH EXCAVATION |
| E | =EMBANKMENT |
| T | =TOPSOIL |
| TS | =TOPSOIL STRIPPING |