


STATE OF ILLINOIS  
DEPARTMENT OF TRANSPORTATION

F.A.P. RTE.	SECTION	COUNTY	TOTAL SHEETS	SHEET NO.
681	114BR	LIVINGSTON	43	23
STA.		TO STA.		
FED. ROAD DIST. NO.	ILLINOIS	FED. AID PROJECT		

SHEET NO. B6  
OF 14 SHEETS

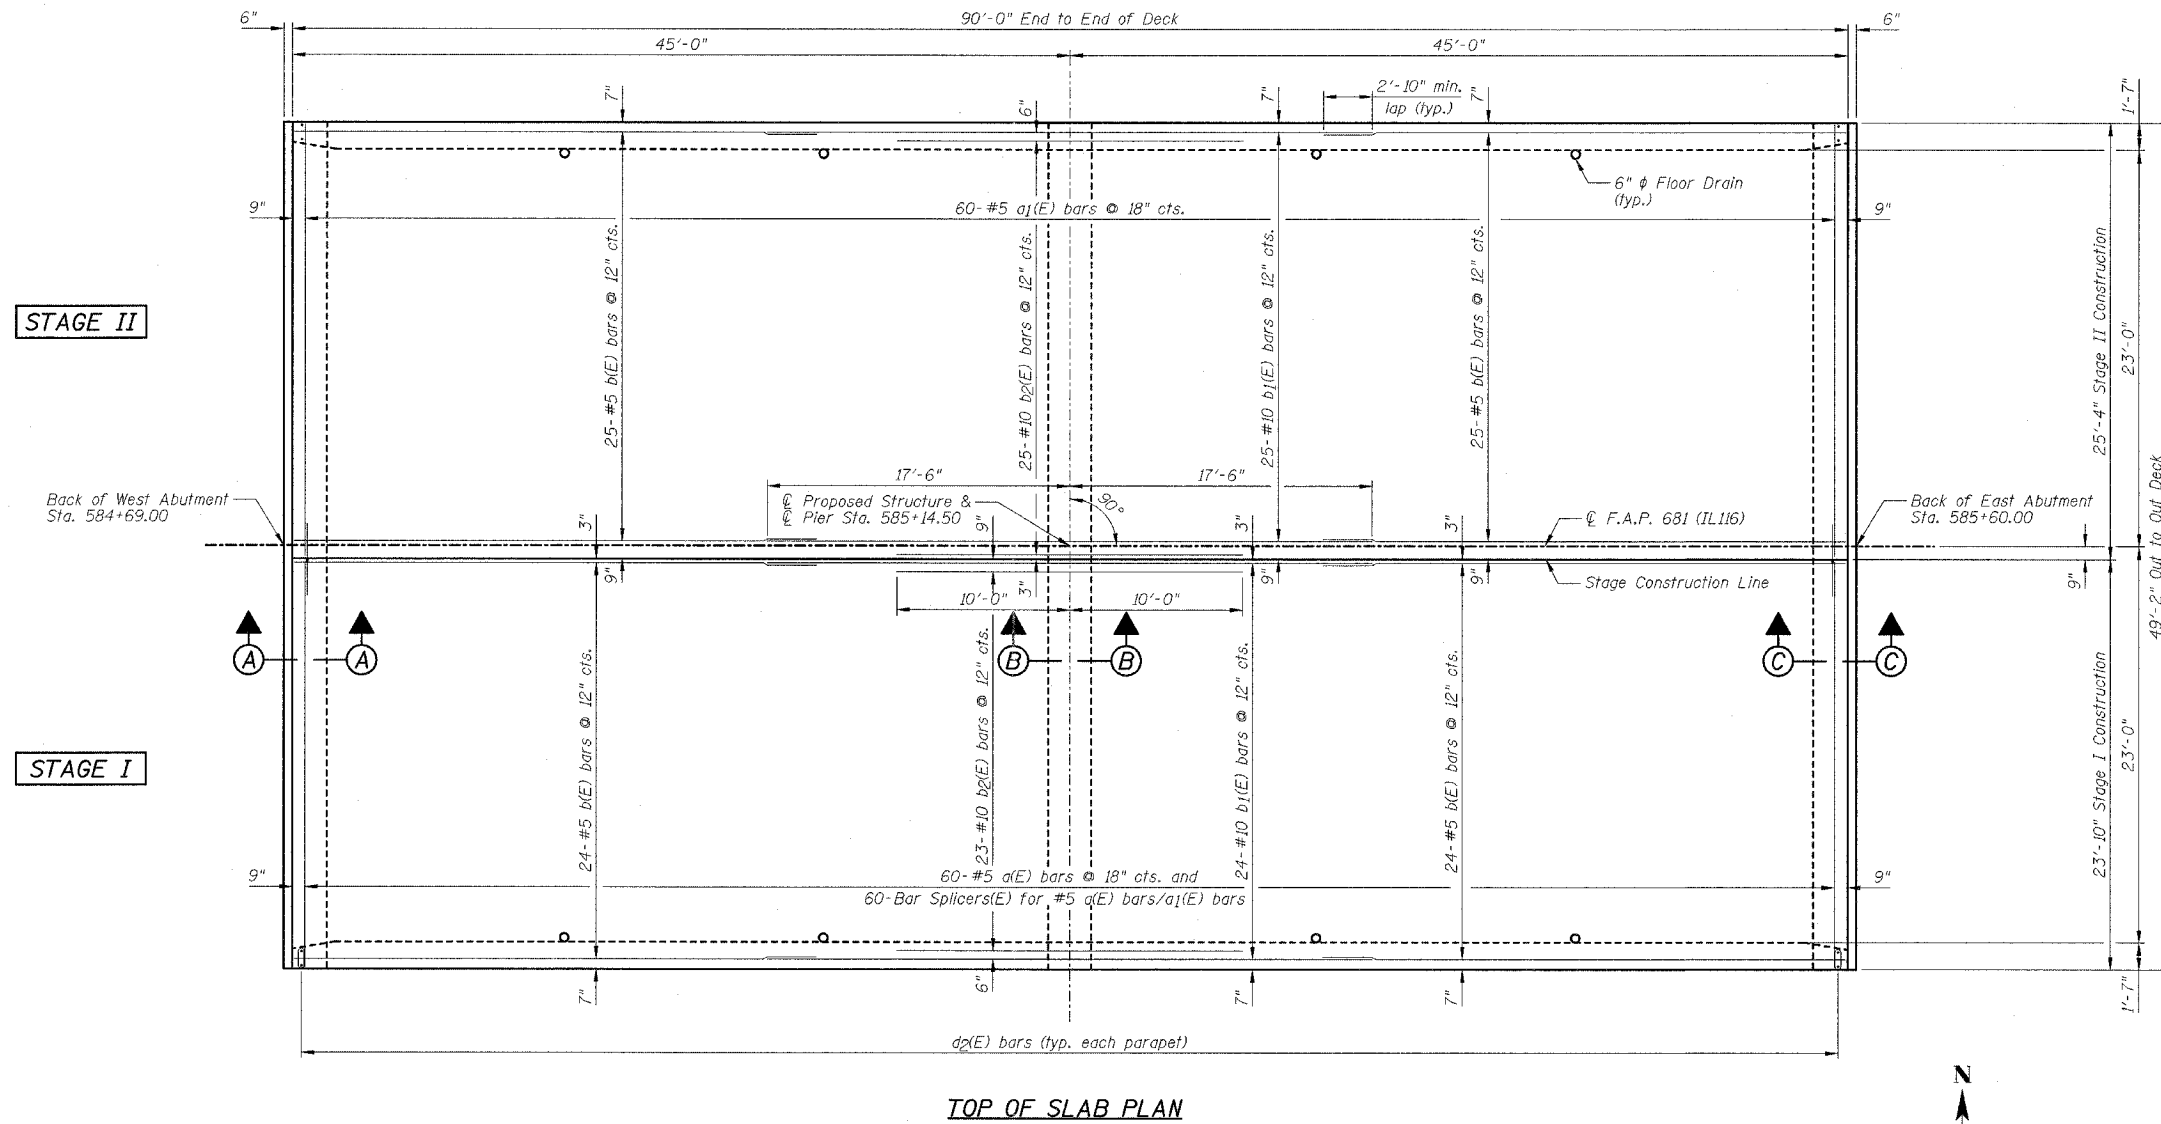

- NOTES:**
- 1.) Work this sheet with Sheets B7 thru B9.
  - 2.) See Sheet B9 for Superstructure Details and Bill of Material.
  - 3.) See Sheet B8 for Section A-A thru Section C-C.
  - 4.) See Sheet B5 for Bar Splicer Details.
  - 5.) See Sheet B1 for the floor drain spacings.

REVISIONS	
NAME	DATE

ILLINOIS DEPARTMENT OF TRANSPORTATION  
SUPERSTRUCTURE DECK (TOP OF SLAB)  
F.A.P. 681 (IL116) OVER FIVE MILE CREEK  
SECTION 114BR  
LIVINGSTON COUNTY  
STATION 585+14.50  
STRUCTURE NO. 053-0181

DESIGNED BY: JML      DRAWN BY: DJM  
DATE: 02/05/07      CHECKED BY: MSW