


STATE OF ILLINOIS
DEPARTMENT OF TRANSPORTATION

| F.A.P. RTE. | SECTION | COUNTY | TOTAL SHEETS | SHEET NO. |
|---------------------|---------|------------|---------------------------|-----------|
| 681 | 114BR | LIVINGSTON | 43 | 24 |
| STA. TO STA. | | | | |
| FED. ROAD DIST. NO. | | | ILLINOIS FED. AID PROJECT | |

SHEET NO. B7
OF 14 SHEETS

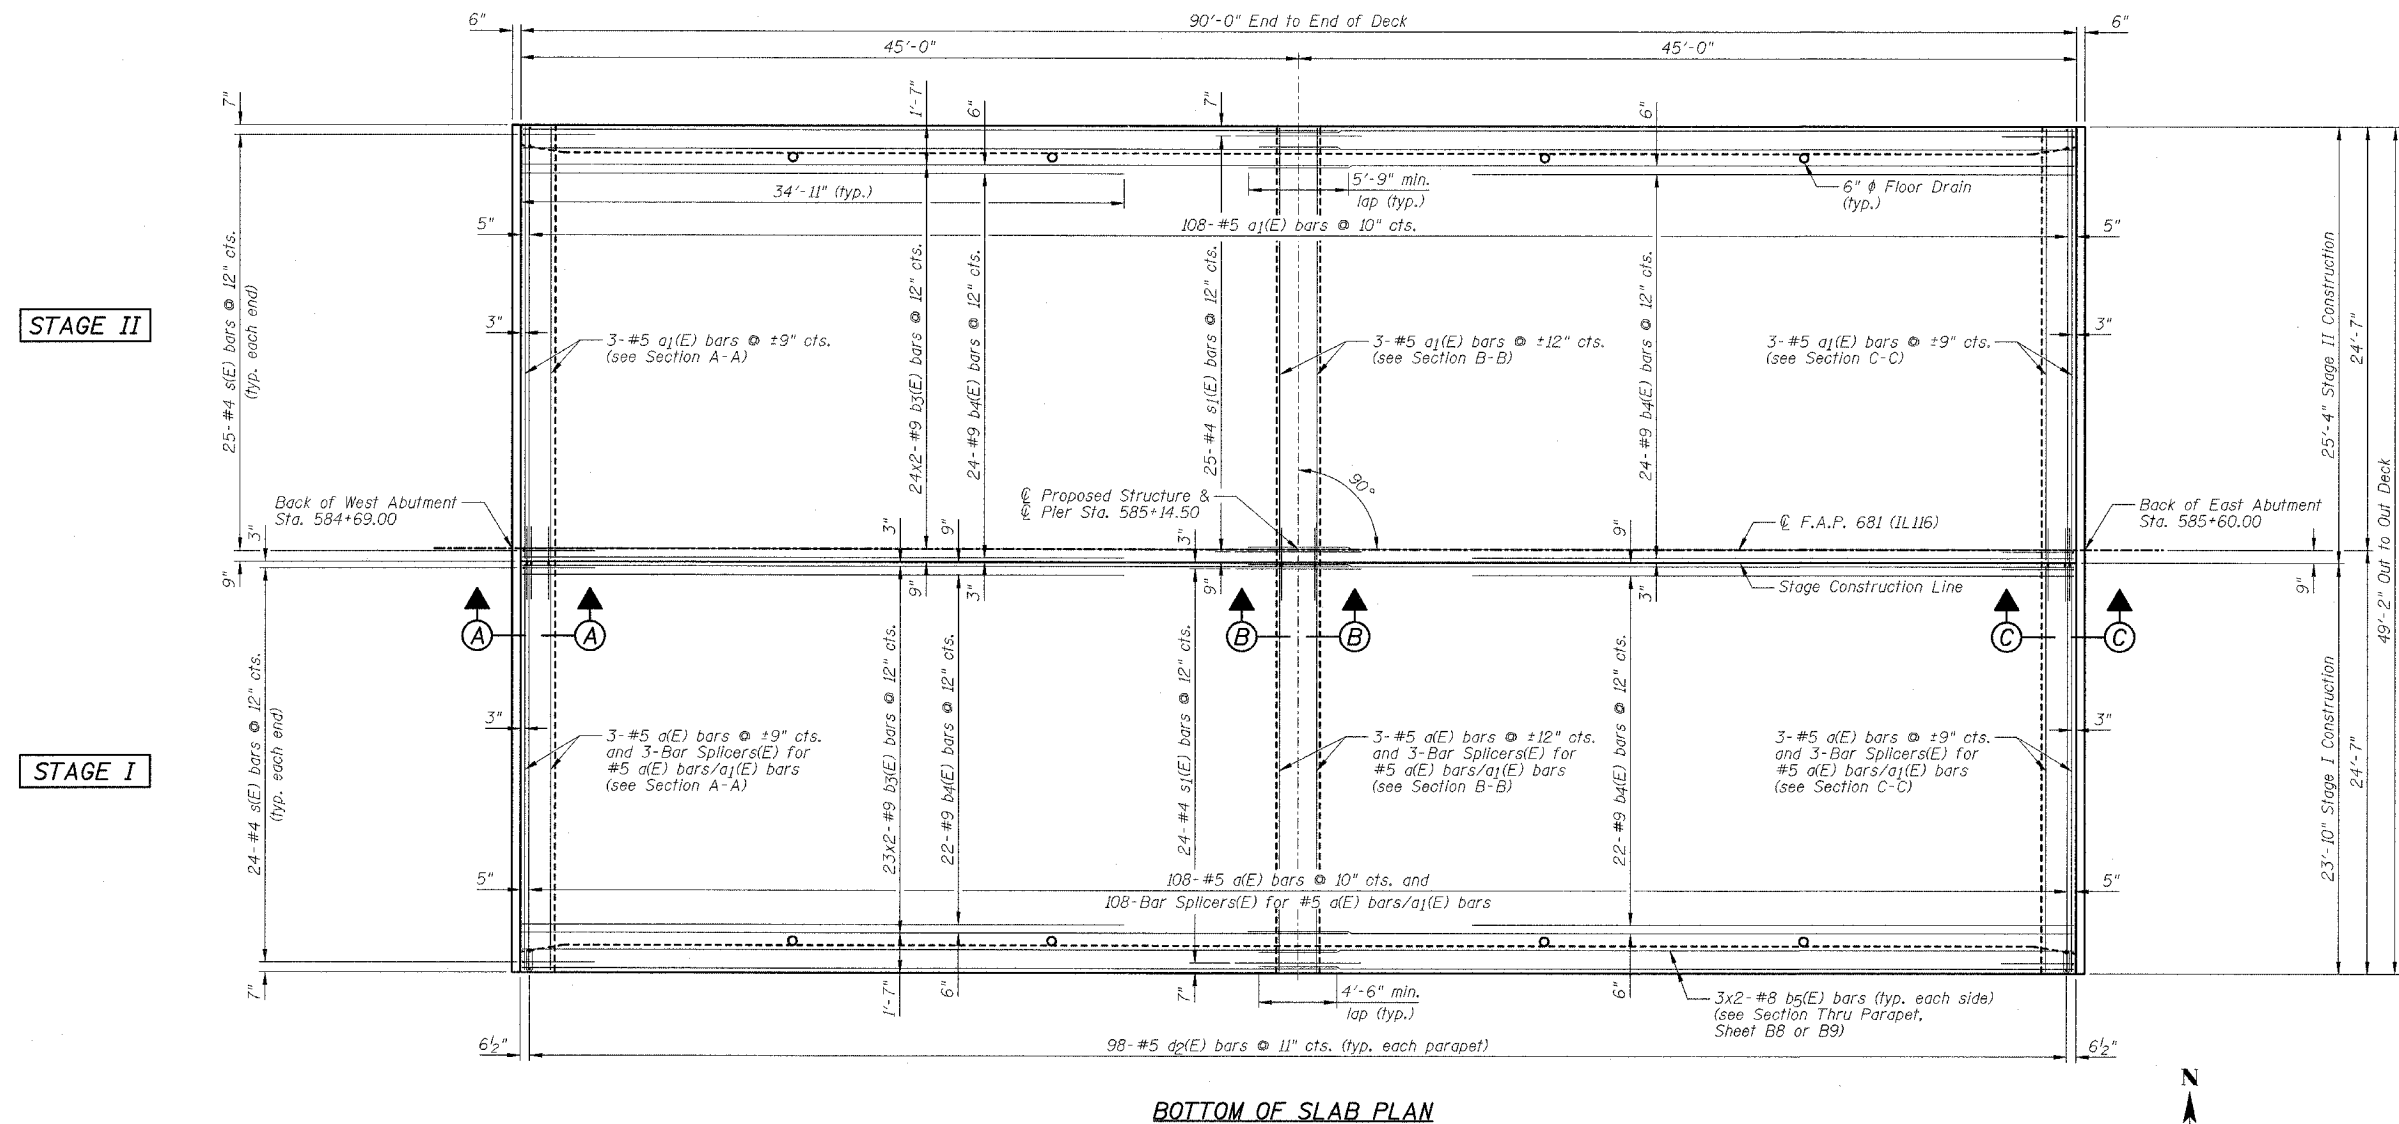

BOTTOM OF SLAB PLAN



- NOTES:**
- 1.) Work this sheet with Sheets B6, B8 & B9.
 - 2.) See Sheet B9 for Superstructure Details and Bill of Material.
 - 3.) See Sheet B8 for Section A-A thru Section C-C.
 - 4.) Bars indicated thus 3x2-#8 etc. indicates 3 lines of bars with 2 lengths per line.
 - 5.) See Sheet B5 for Bar Splicer Details.
 - 6.) See Sheet B1 for the floor drain spacings.

| REVISIONS | |
|-----------|------|
| NAME | DATE |
| | |
| | |
| | |
| | |
| | |
| | |
| | |
| | |
| | |

ILLINOIS DEPARTMENT OF TRANSPORTATION
SUPERSTRUCTURE DECK (BOTTOM OF SLAB)
F.A.P. 681 (IL116) OVER FIVE MILE CREEK
SECTION 114BR
LIVINGSTON COUNTY
STATION 585+14.50
STRUCTURE NO. 053-0181
DESIGNED BY: JML
DATE: 02/05/07
DRAWN BY: DJM
CHECKED BY: MSW