

F.A.I. RTE.	SECTION	COUNTY	TOTAL SHEETS	SHEET NO.
68L	J14 BR	JJYINGSTON	43	43
STA. 584+50.00 TO STA. 586+50.00			ILLINOIS FED. AID PROJECT	

FINAL SURVEY

NO.	DATE

BY: _____

REVIEWED: _____

DATE: _____

FILED: _____

DATE: _____

NOTE BOOK: _____

AREAS CHECKED: _____

ORIGINAL SURVEY

NO.	DATE

BY: _____

REVIEWED: _____

DATE: _____


FILED: _____

DATE: _____

NOTE BOOK: _____

AREAS CHECKED: _____

PLOT DATE: Aug 23, 2007 - 04:23:49 PM
 FILE NAME: c:\pvc\mca\app\811\116\116.dgn
 PLOT SCALE: 1/8" = 1'-0"
 USER NAME: jrguerra

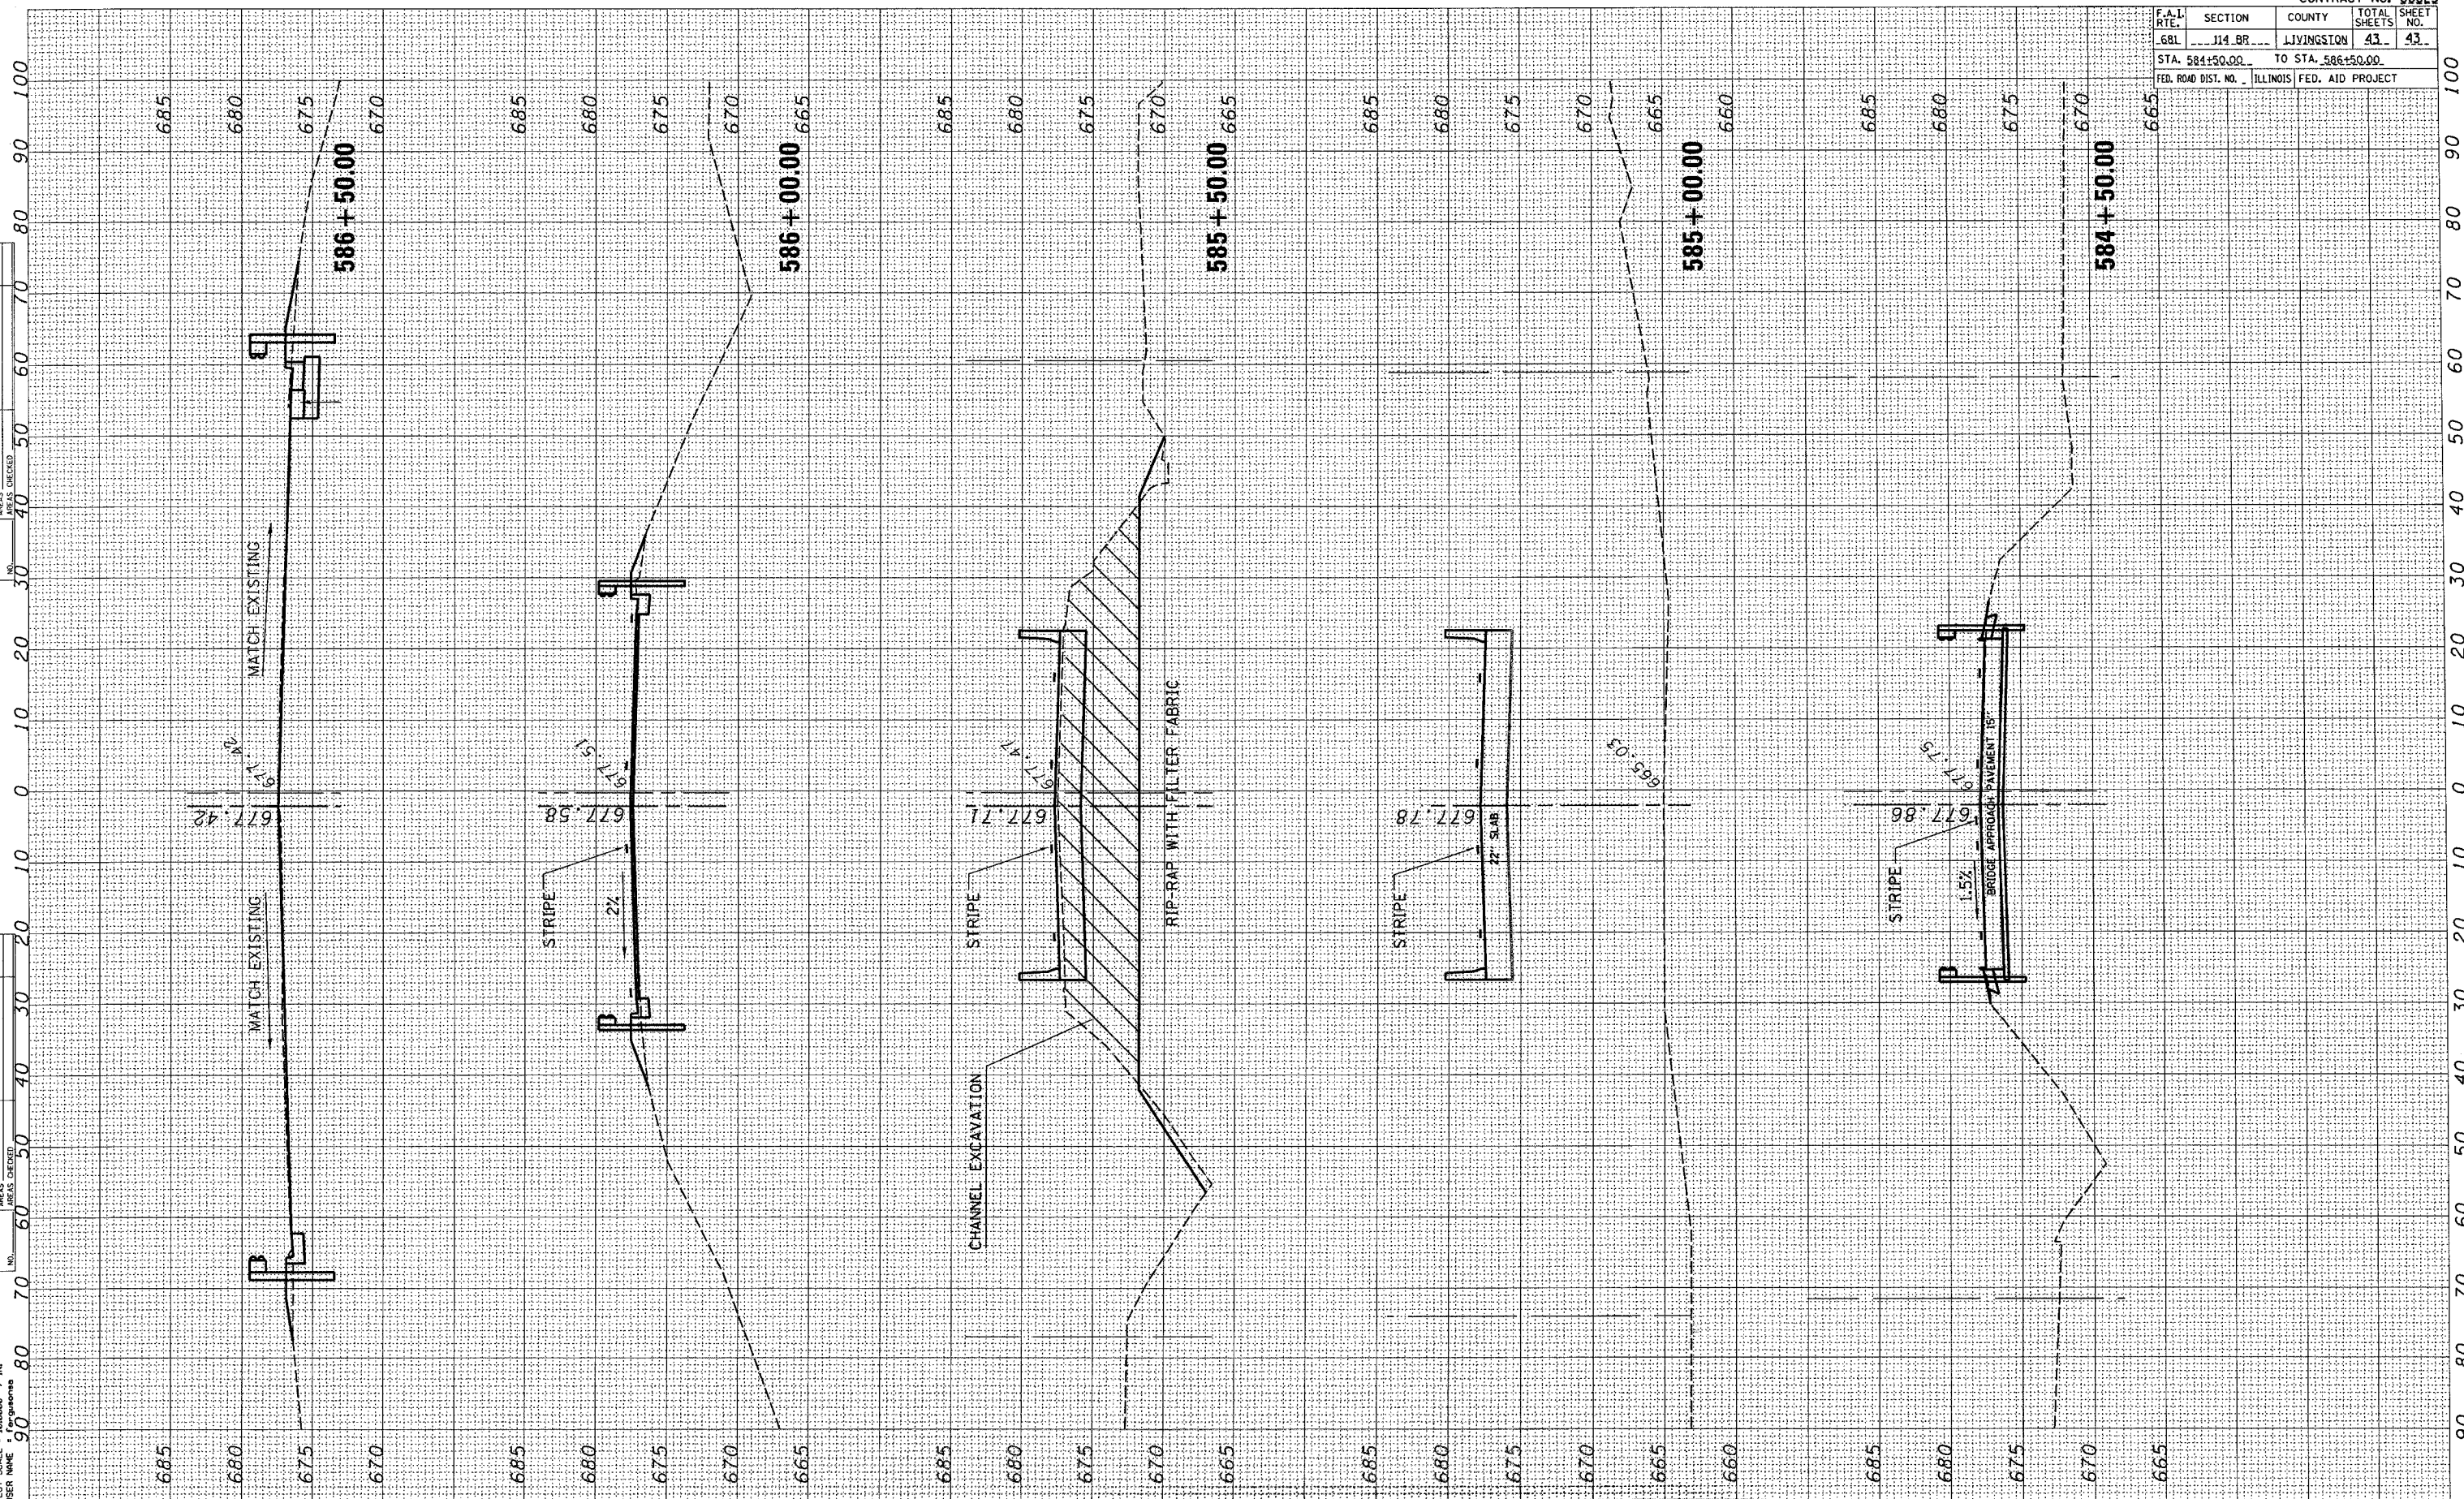

ILL. 116 CROSS SECTION