



F.A.I. RTE.	SECTION	COUNTY	TOTAL SHEETS NO.
80	06-8HBR	BUREAU	165 25
STA. 232+00		TO STA. 238+00	
FED. ROAD DIST. NO. 3 ILLINOIS FED. AID PROJECT			

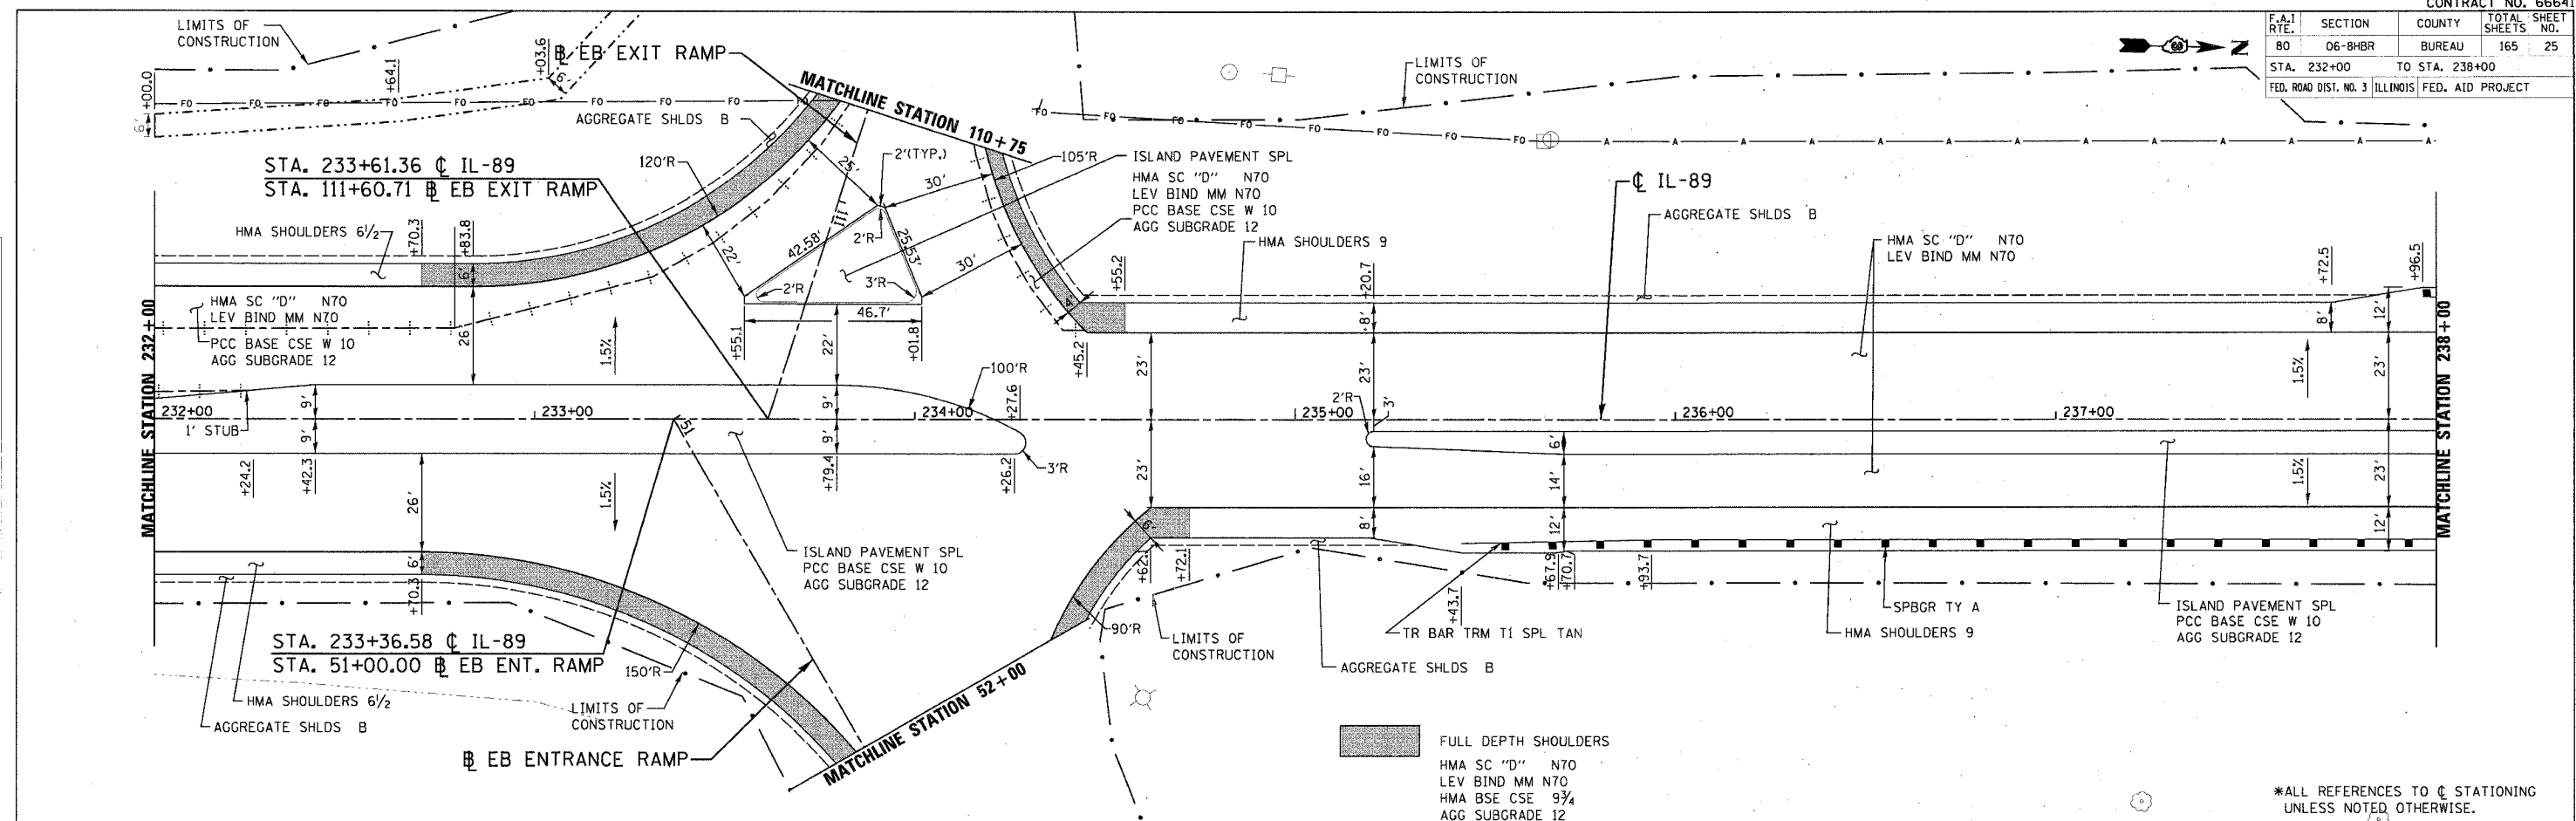

*ALL REFERENCES TO C STATIONING UNLESS NOTED OTHERWISE.

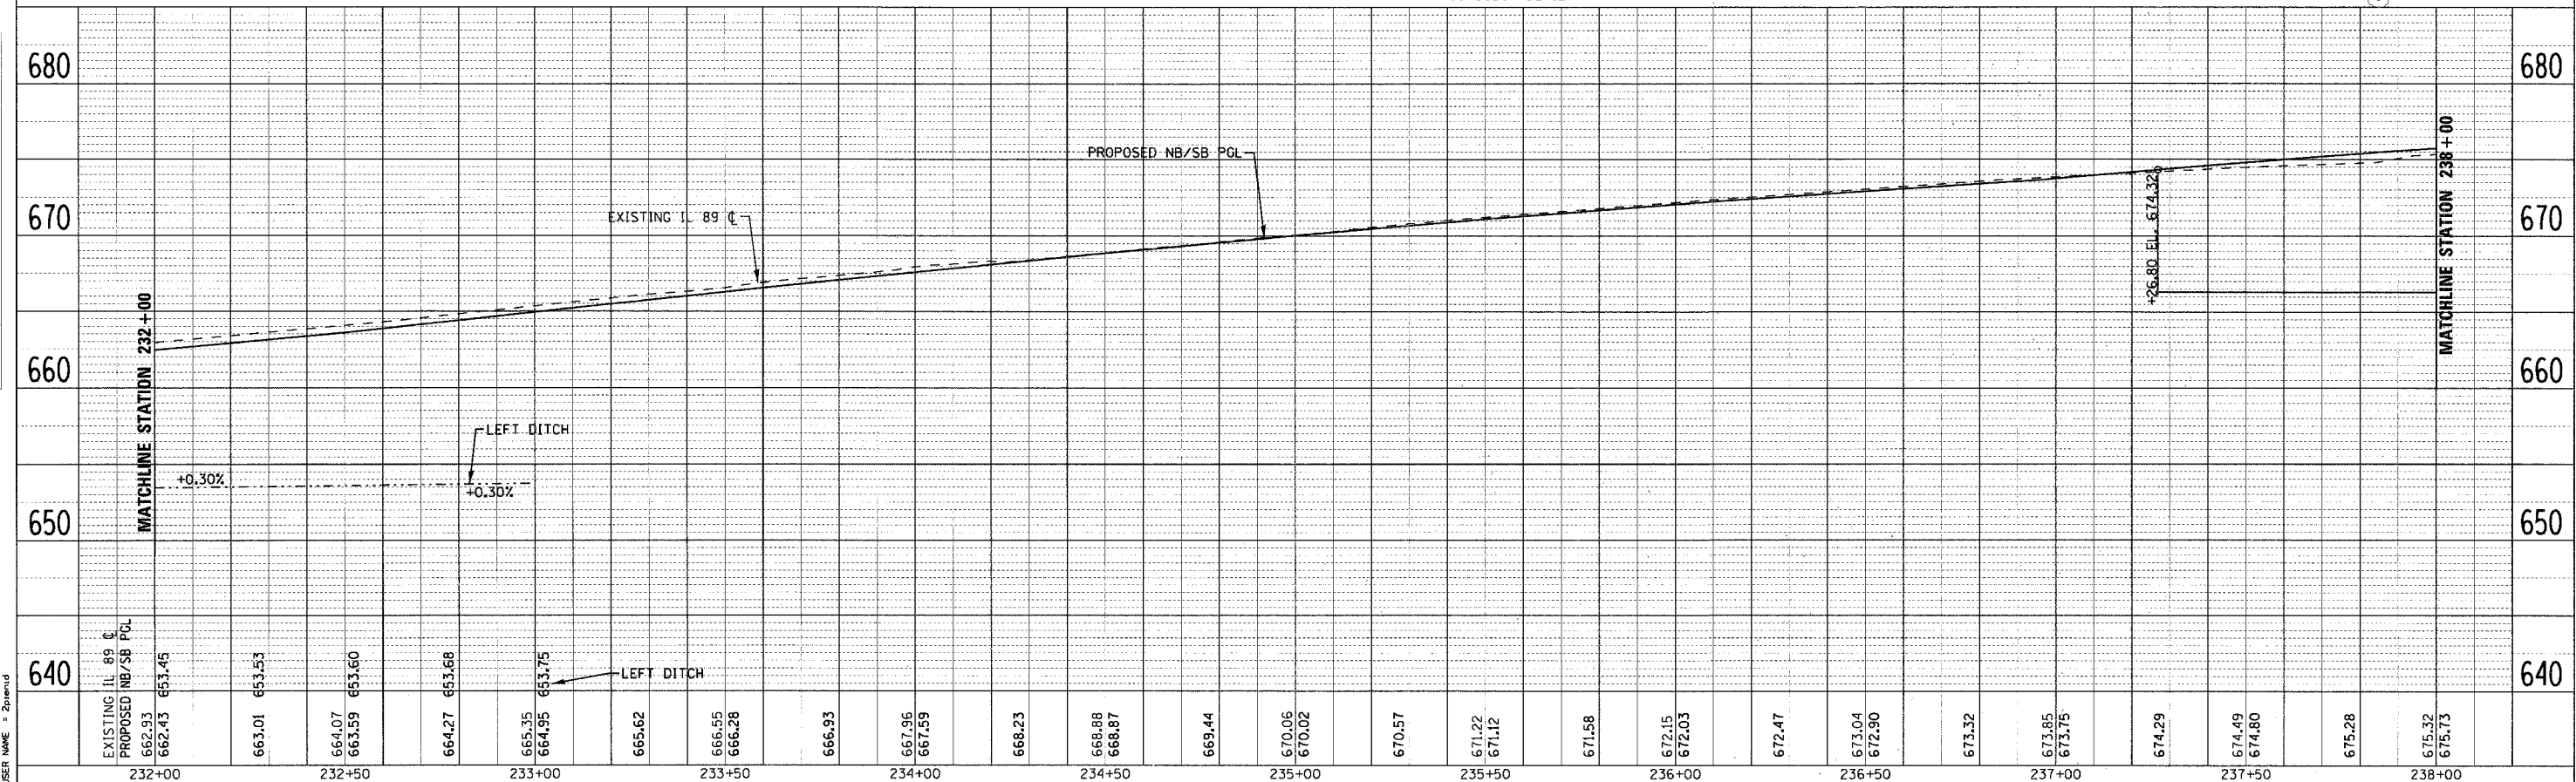

DATE	
BY	
REVIEWED	
ALIGNED CHECKED	
PLotted BY	
NO. OF PAGES	
NO.	

PROJ. NO.	
NO. OF SHEETS	
NO.	
NO.	
NO.	

DATE: 8/9/2007
 FILE NAME: g:\projects\238+00\89_082\cadd\89p82.rds
 PLOT SCALE: 1" = 20.00' / IN.
 USER NAME: zspend

