



F.A.I. RTE.	SECTION	COUNTY	TOTAL SHEETS	SHEET NO.
80	06-BHBR	BUREAU	165	26
STA. 238+00		TO STA. 244+00		
FED. ROAD DIST. NO. 3 ILLINOIS FED. AID PROJECT				

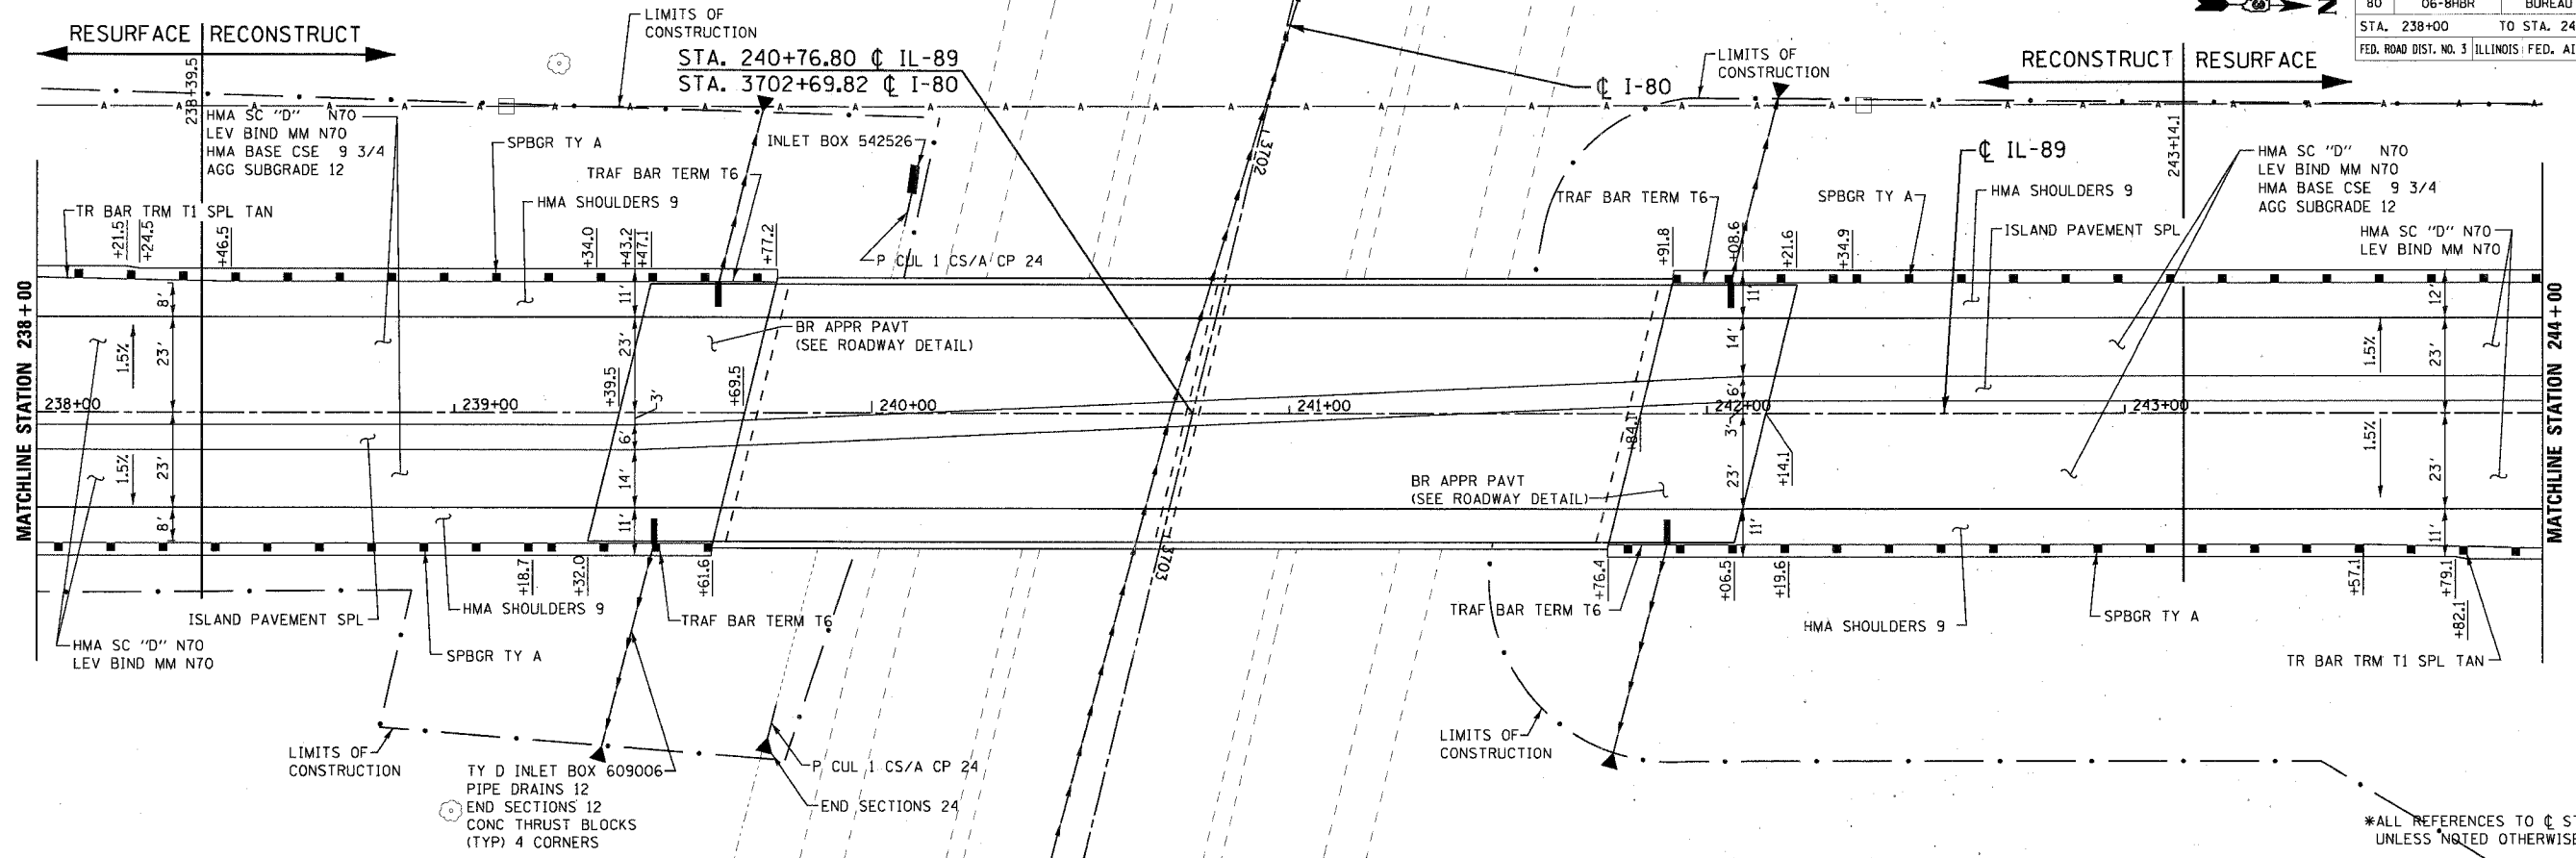

*ALL REFERENCES TO @ STATIONING UNLESS NOTED OTHERWISE.

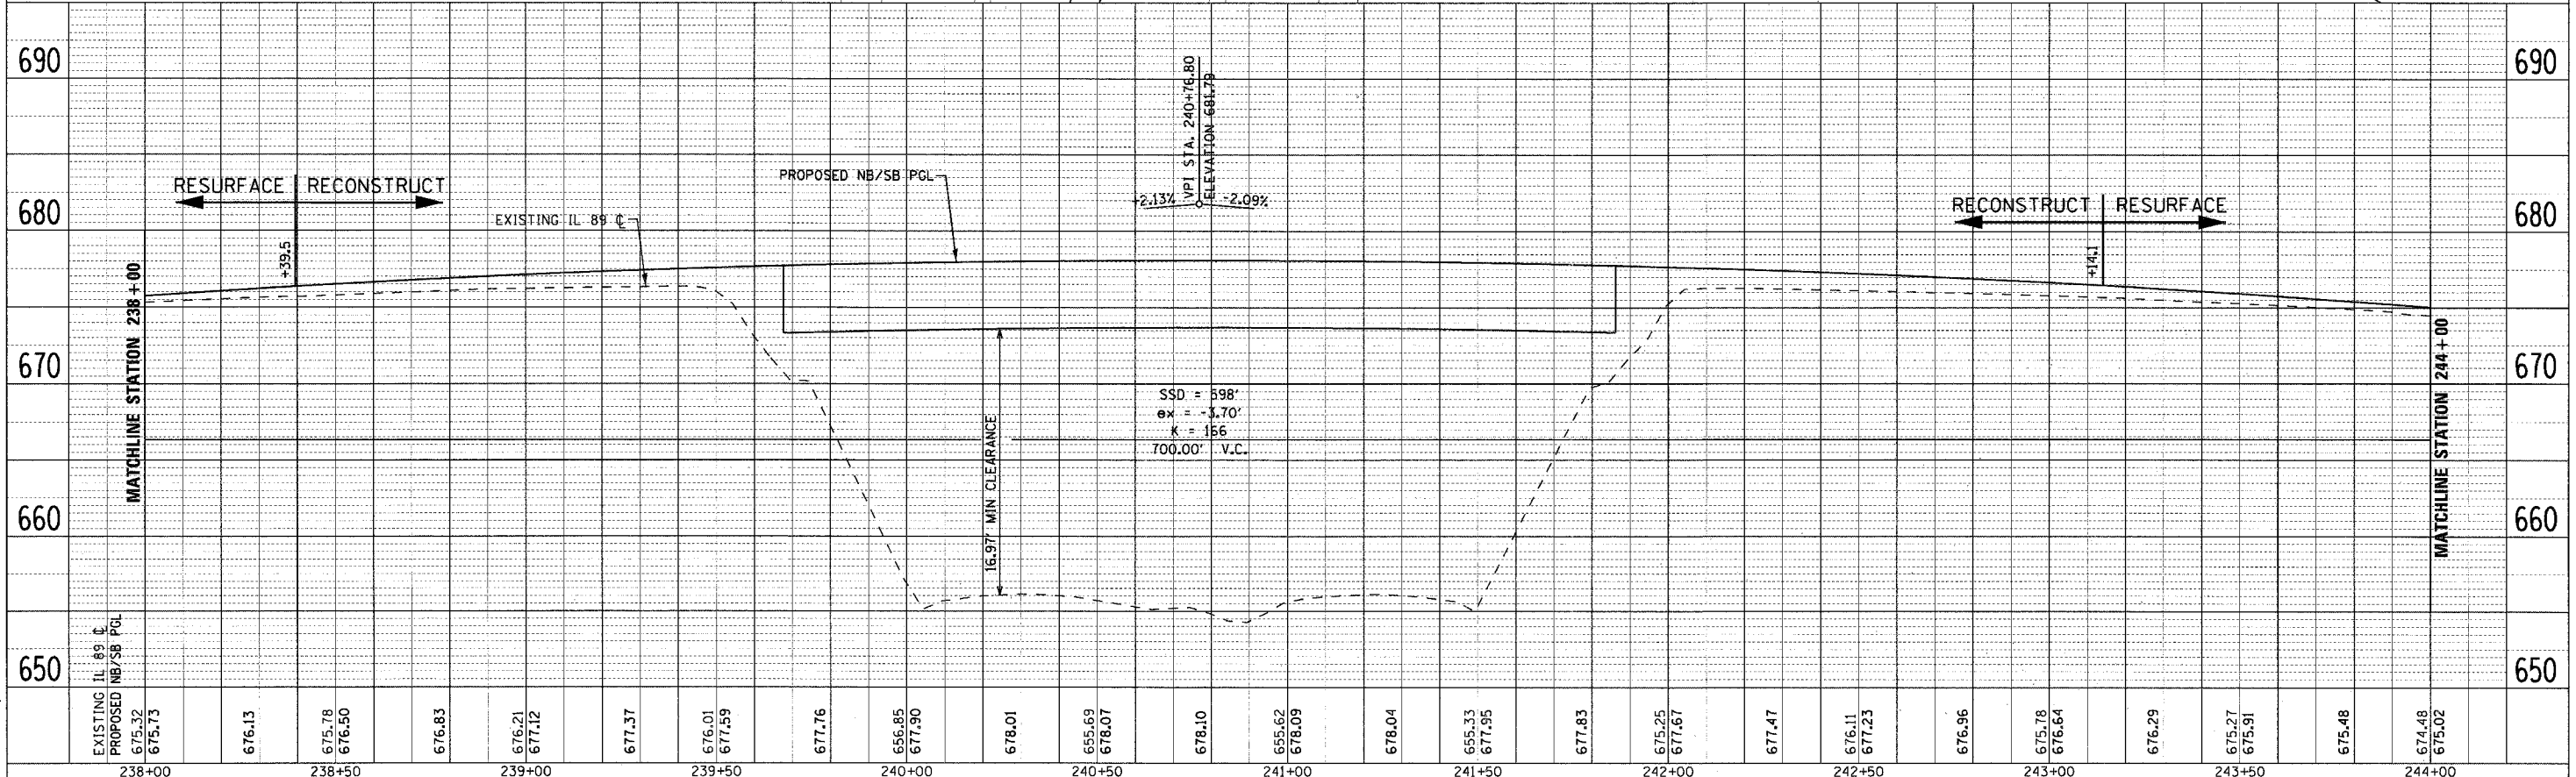

PLAN

DATE	BY
SURVEYED	
PLOTTED	
NOTE BOOK	
NO.	

PROFILE

DATE	BY
SURVEYED	
PLOTTED	
NOTE BOOK	
NO.	

PLOT DATE = 04/09/87
 FILE NAME = c:\projects\206-4885\02\ecad\gprp03.dwg
 PLOT SCALE = 20.00' / IN.
 USER NAME = zbrand

