


F.A.I. RTE.	SECTION	COUNTY	TOTAL SHEET NO.
80	06-BHBR	BUREAU	165 27
STA. 244+00 TO STA. 250+00		FED. ROAD DIST. NO. 3 ILLINOIS FED. AID PROJECT	

PLAN	DATE
BY	
NO. OF SHEETS	
NO. OF SHEETS CHECKED	
NO. OF SHEETS	

PROFILE	DATE
BY	
NO. OF SHEETS	
NO. OF SHEETS CHECKED	
NO. OF SHEETS	

PLT DATE = 8/9/2007
 FILE NAME = s:\p\c\12054889_002\cadd\p8r8a.dwg
 PLOT SCALE = 20.00' / IN.
 USER NAME = zhenan

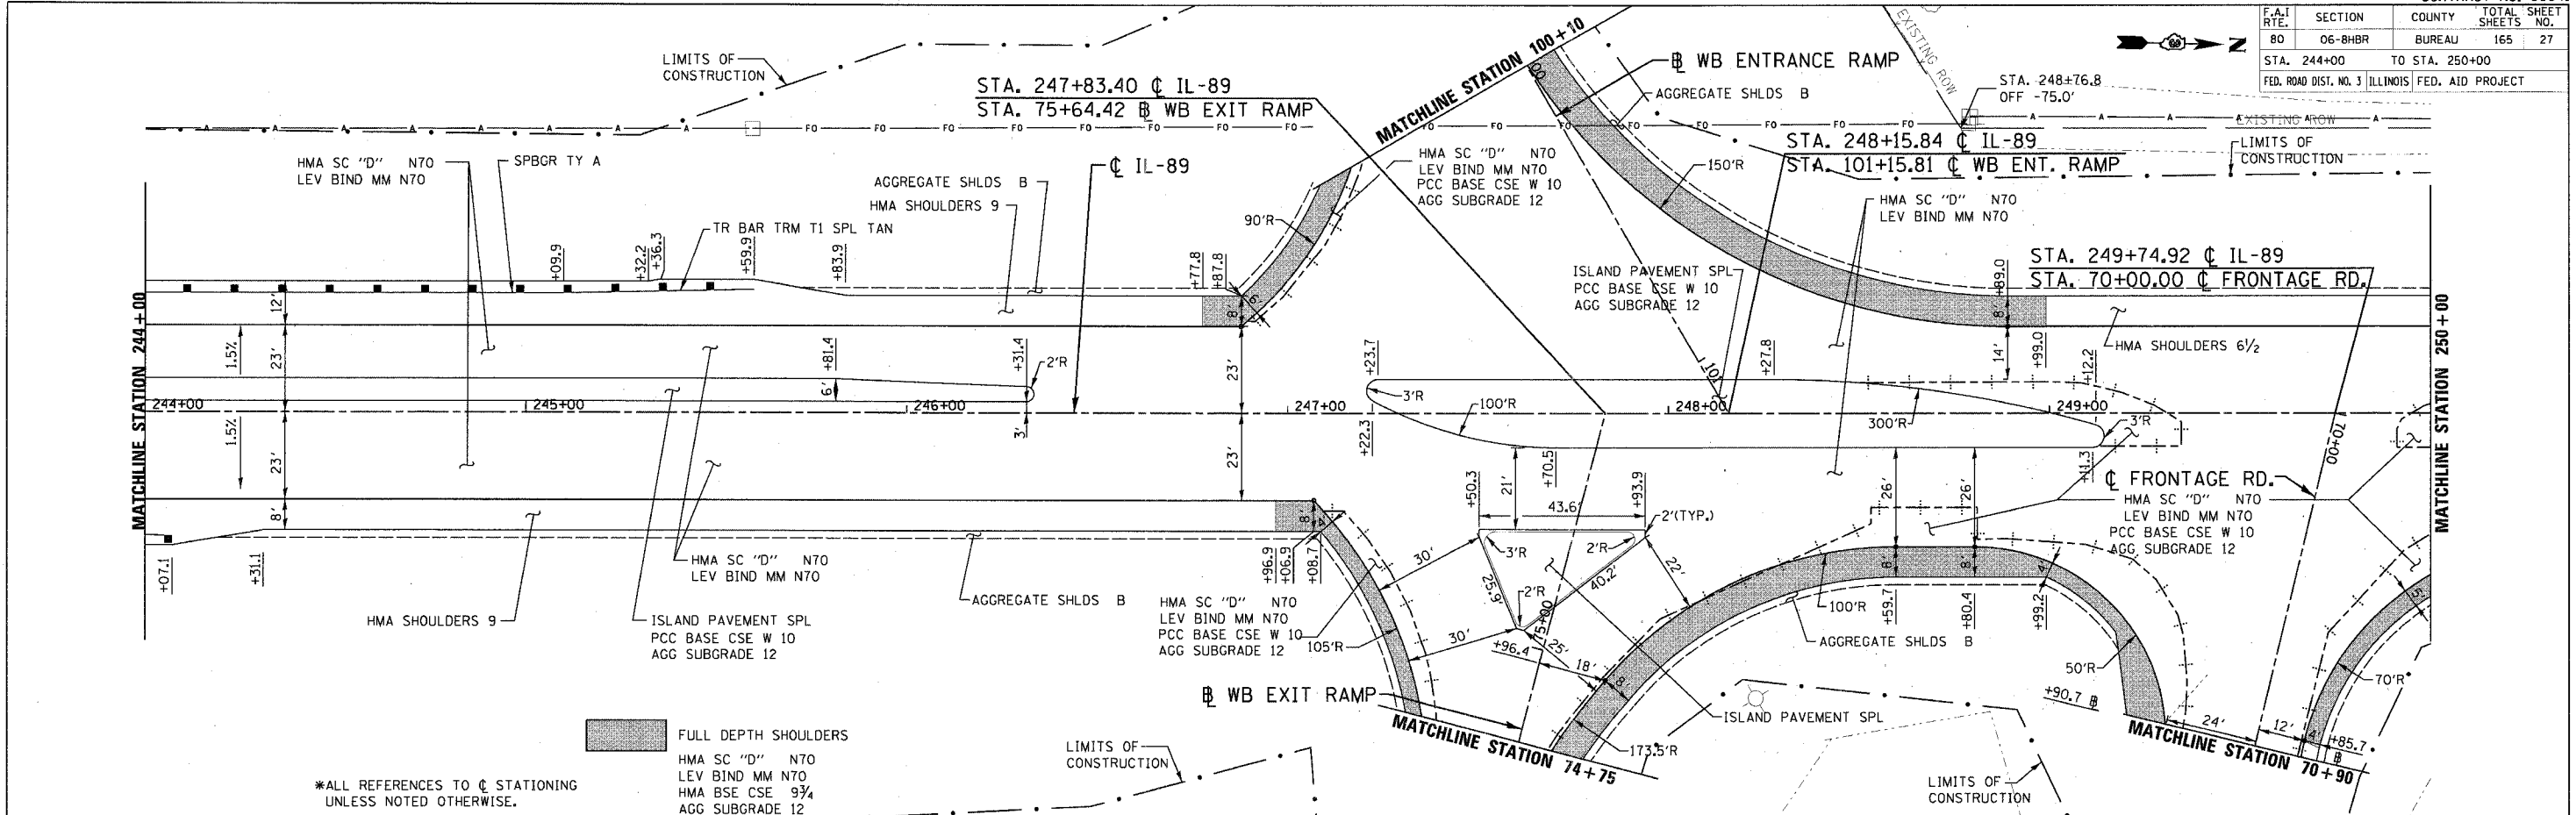

*ALL REFERENCES TO C STATIONING UNLESS NOTED OTHERWISE.

FULL DEPTH SHOULDERS
 HMA SC "D" N70
 LEV BIND MM N70
 HMA BSE CSE 9 3/4
 AGG SUBGRADE 12

