


F.A.I. RTE.	SECTION	COUNTY	TOTAL SHEETS	SHEET NO.
80	06-BHBR	BUREAU	165	28
STA. 250+00		TO STA. 256+00		
FED. ROAD DIST. NO. 3 ILLINOIS FED. AID PROJECT				

PLAN	DATE
BY	
REVISIONS	
NO. 1	DATE
NO. 2	DATE
NO. 3	DATE

PROFILE	DATE
BY	
REVISIONS	
NO. 1	DATE
NO. 2	DATE
NO. 3	DATE

PLOT DATE = 8/17/2007
 FILE NAME = S:\projects\2844081_082\cadd\prr\IL89.dwg
 PLOT SCALE = 20.00' / IN.
 USER NAME = sbrind

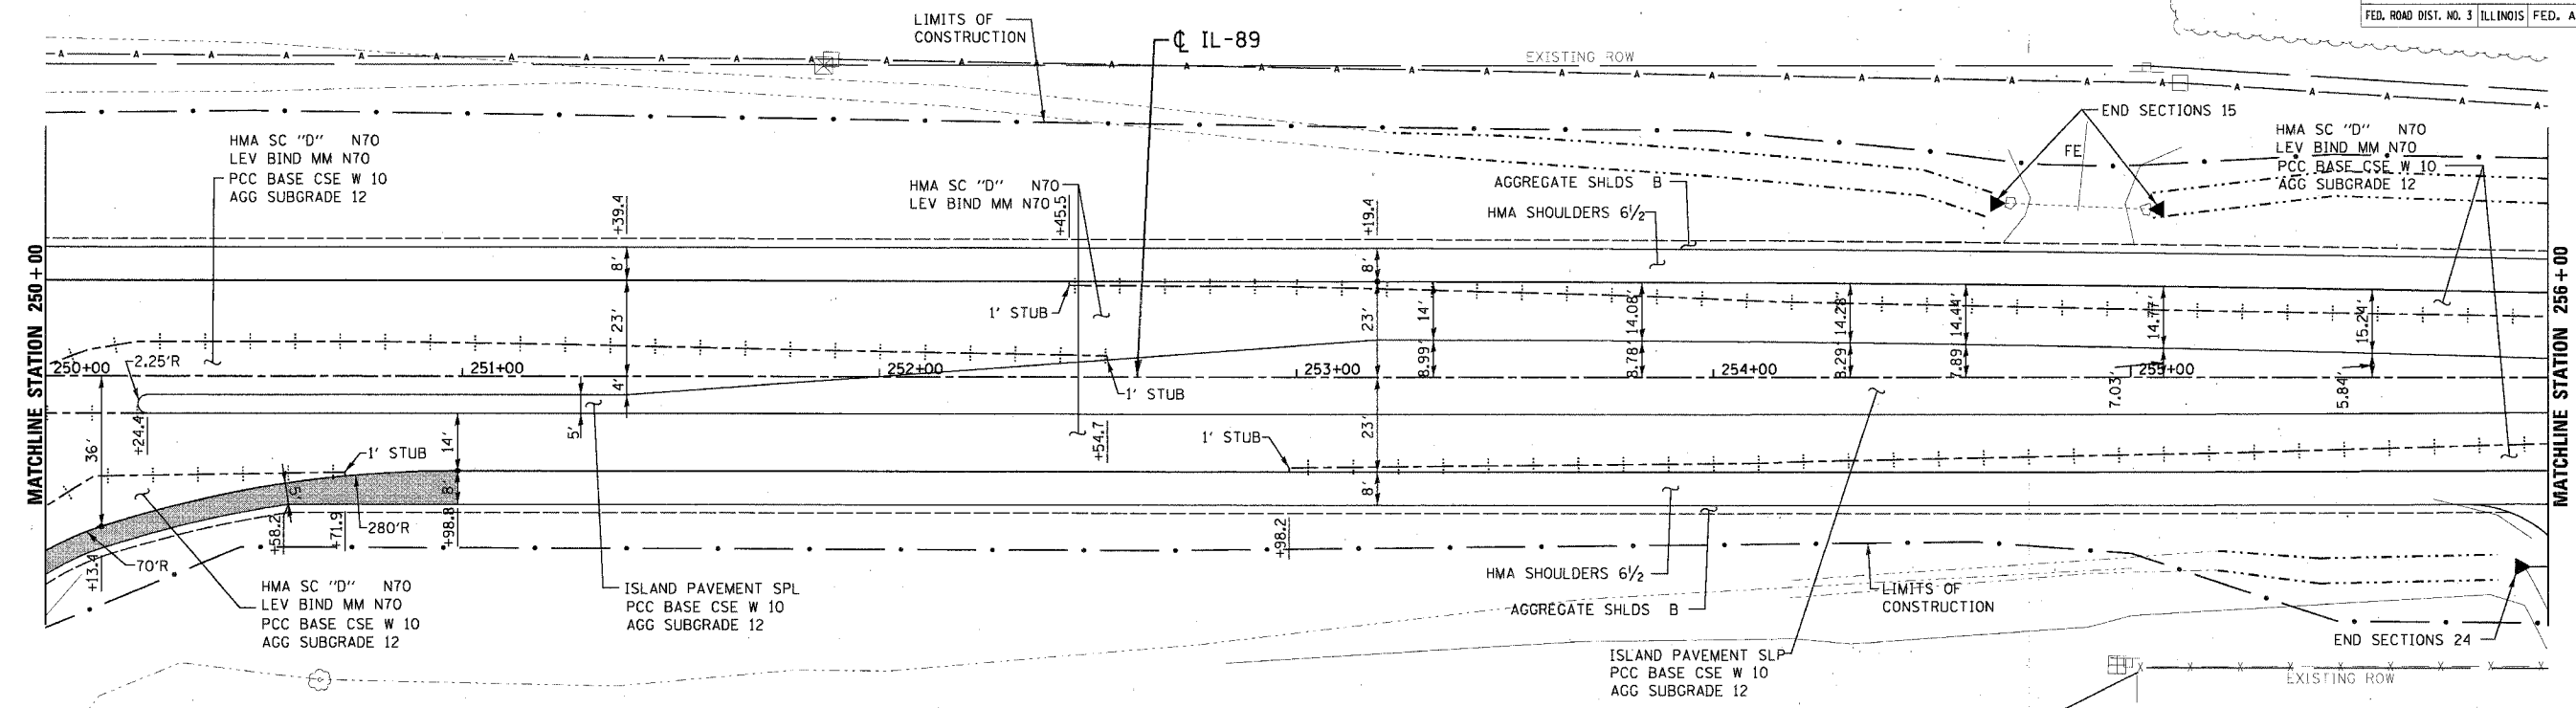

FULL DEPTH SHOULDERS
 HMA SC "D" N70
 LEV BIND MM N70
 HMA BSE CSE 9 3/4
 AGG SUBGRADE 12

*ALL REFERENCES TO ϕ STATIONING UNLESS NOTED OTHERWISE.

