


F.A.I. RTE.	SECTION	COUNTY	TOTAL SHEETS	SHEET NO.
80	06-BHBR	BUREAU	165	33
STA. 98+50		TO STA. 101+00		
FED. ROAD DIST. NO. 3		ILLINOIS		
		FED. AID PROJECT		

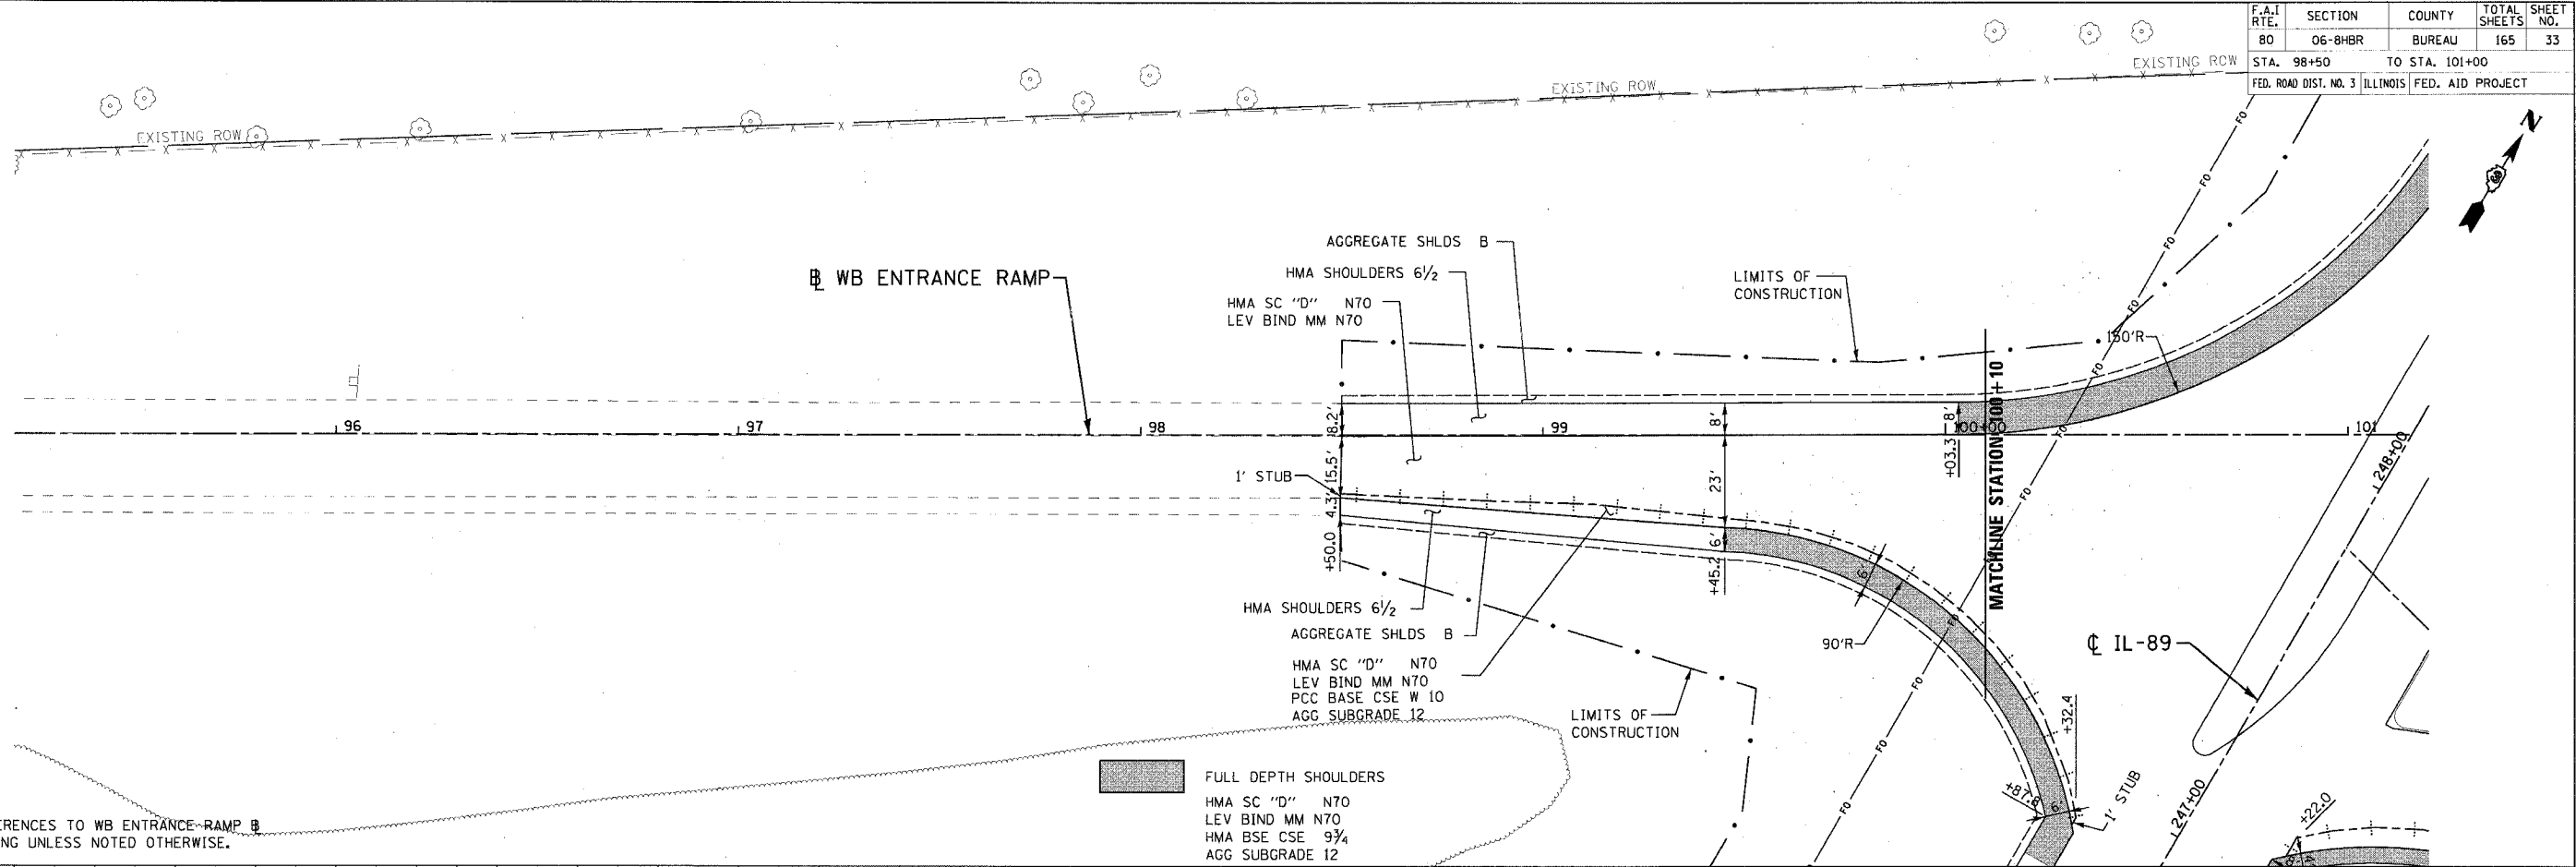

* ALL REFERENCES TO WB ENTRANCE-RAMP B STATIONING UNLESS NOTED OTHERWISE.

FULL DEPTH SHOULDERS
 HMA SC "D" N70
 LEV BIND MM N70
 HMA BSE CSE 9 3/4
 AGG SUBGRADE 12

PLAN

DATE	BY
REVIEWED	CHECKED
DATE	BY
DATE	BY

PROFILE

DATE	BY
REVIEWED	CHECKED
DATE	BY
DATE	BY

PLOT DATE = 8/1/2007
 FILE NAME = g:\projects\12854887_882\used\ppr18.crs
 PLOT SCALE = 20.00 / IN.
 USER NAME = zspanid

