


F.A.I. RTE.	SECTION	COUNTY	TOTAL SHEETS	NO.
80	06-BHBR	BUREAU	165	44
STA. 254+50		TO STA. 260+50		
FED. ROAD DIST. NO. 3 ILLINOIS FED. AID PROJECT				




**LEGEND**

- CONSTRUCTION ZONE
- DRUM WITH STEADY BURN MONO-DIRECTIONAL LIGHTS
- TRAFFIC DIRECTION
- TEMPORARY CONCRETE BARRIER WALL
- STEEL PLATE BEAM GUARDRAIL, TYPE A
- TYPE III BARRICADE
- PAVEMENT PLACED IN PRE-STAGES

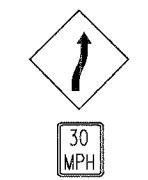

STA. 257+00 RT

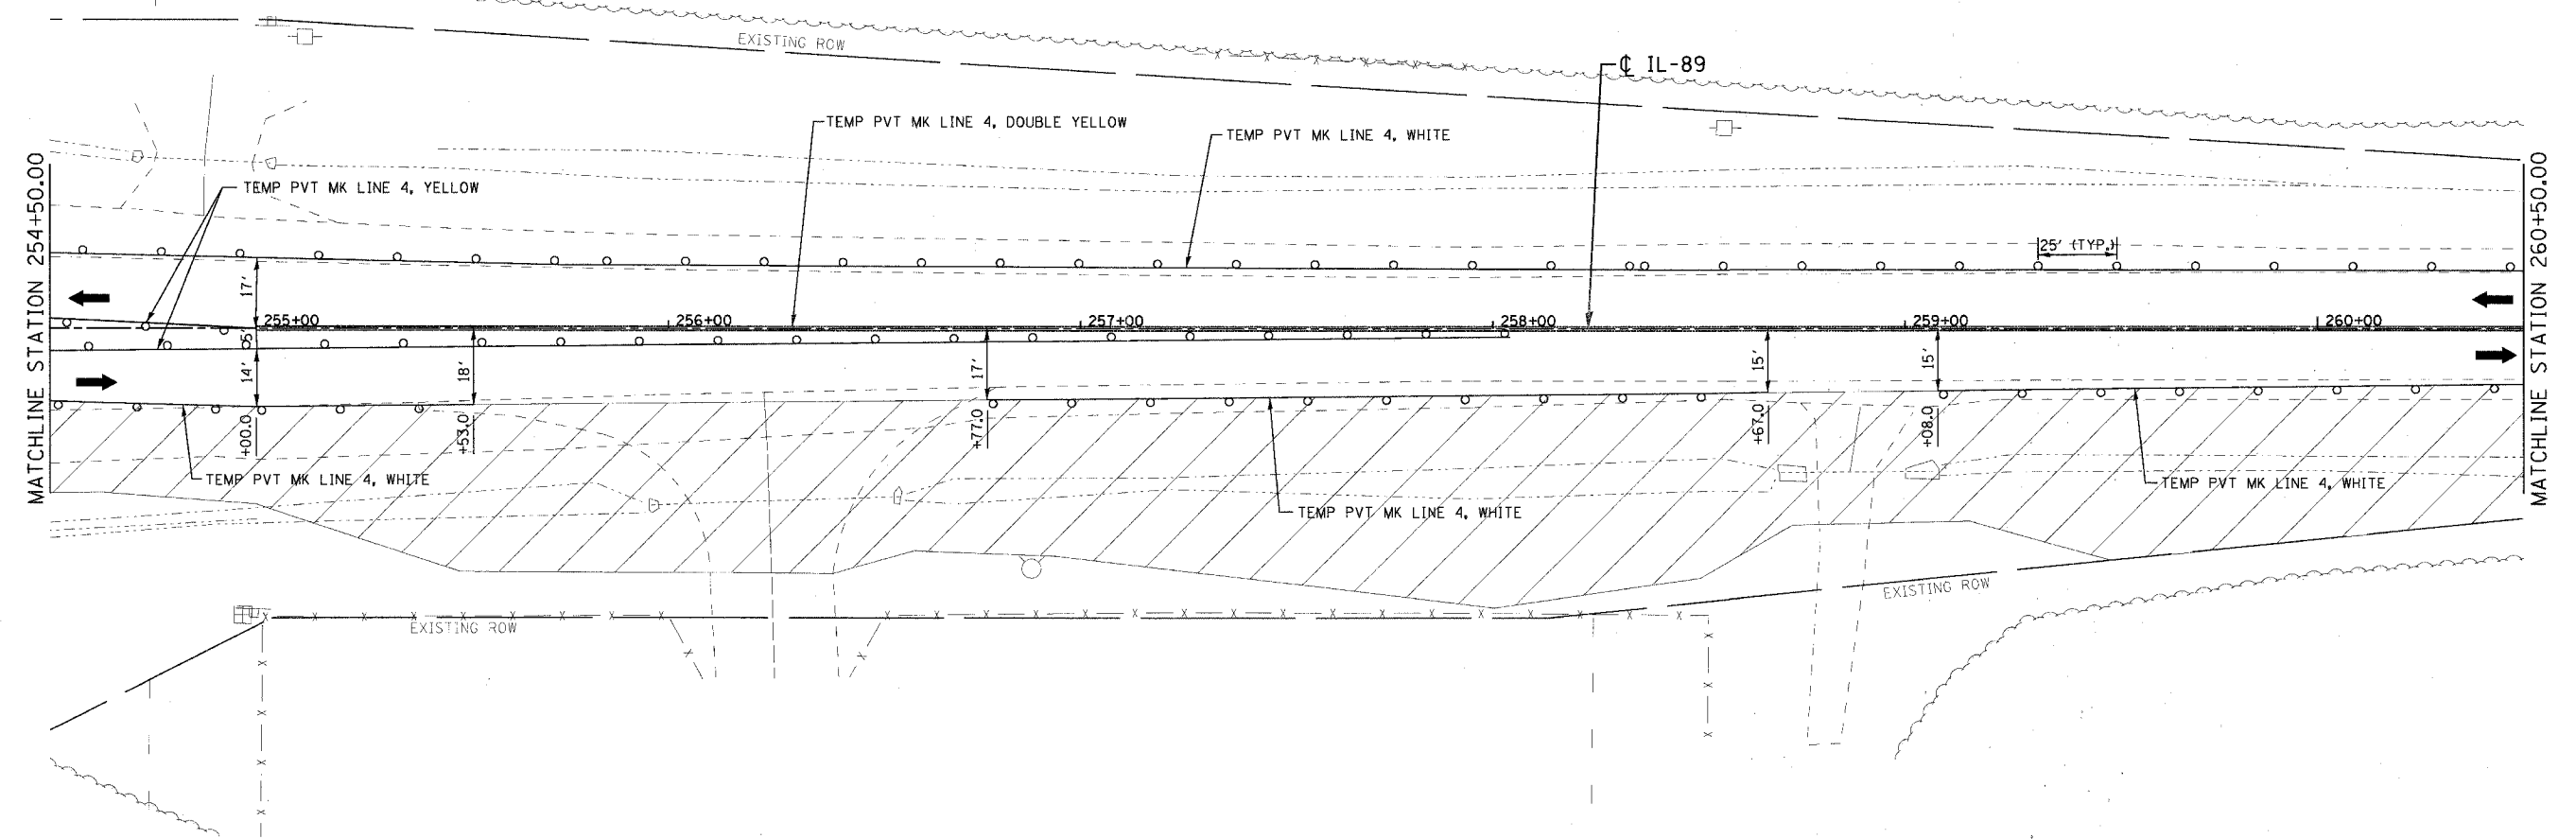

PLOT DATE = 8/9/2007  
 FILE NAME = g:\p\proj\254+50-66641\802\asstd\BPH1106.rds  
 PLOT SCALE = 20.0000' / 1"  
 USER NAME = zbrand

REVISIONS	
NAME	DATE

ILLINOIS DEPARTMENT OF TRANSPORTATION  
 IL ROUTE 89 OVER I-80  
**MAINTENANCE OF TRAFFIC**  
**STAGE 1**  
 STA. 254+50 TO STA. 260+50

VERT. NONE  
 SCALE: HORIZ. 1" = 20'  
 DATE: 08/10/07

DRAWN BY ACE/CAD  
 CHECKED BY TMH

