


| F.A.I. RTE. | SECTION | COUNTY | TOTAL SHEETS | SHEET NO. |
|-----------------------|---------|------------------|--------------|-----------|
| 80 | 06-BHBR | BUREAU | 165 | 47 |
| STA. 232+00 | | TO STA. 238+00 | | |
| FED. ROAD DIST. NO. 3 | | ILLINOIS | | |
| | | FED. AID PROJECT | | |

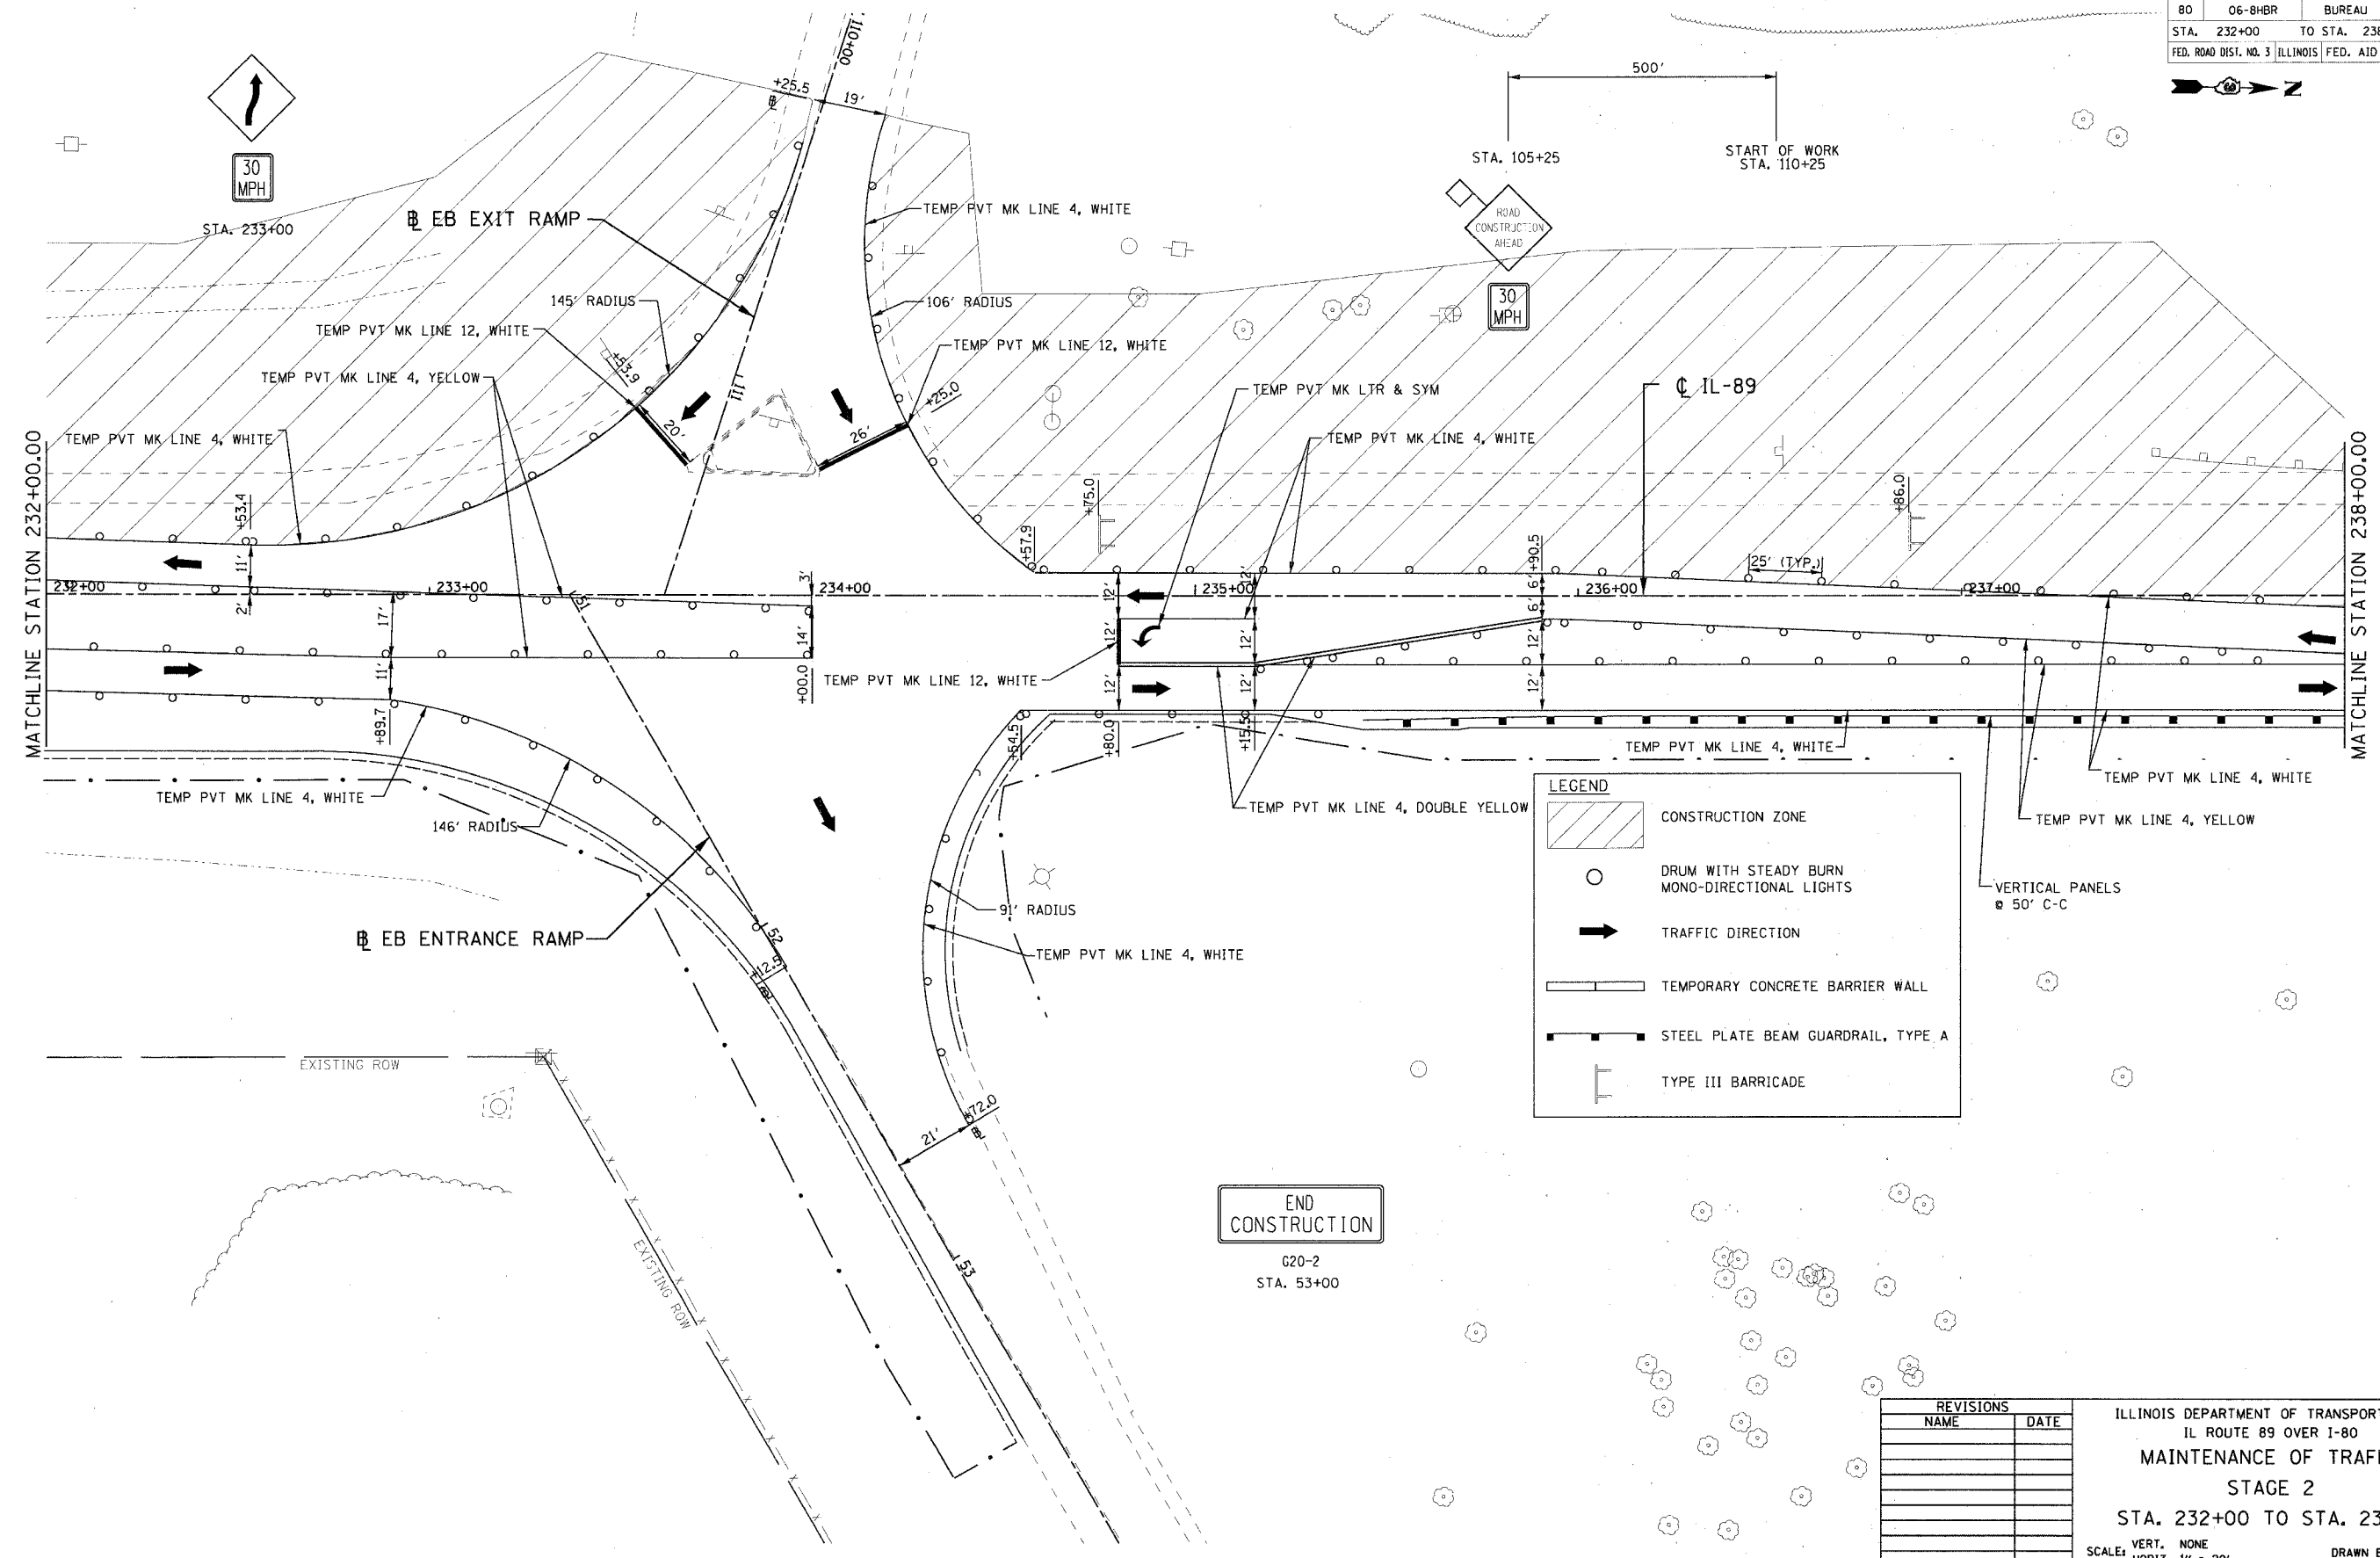

LEGEND

- CONSTRUCTION ZONE
- DRUM WITH STEADY BURN MONO-DIRECTIONAL LIGHTS
- TRAFFIC DIRECTION
- TEMPORARY CONCRETE BARRIER WALL
- STEEL PLATE BEAM GUARDRAIL, TYPE A
- TYPE III BARRICADE

VERTICAL PANELS @ 50' C-C

END
CONSTRUCTION

G20-2
STA. 53+00

| REVISIONS | |
|-----------|------|
| NAME | DATE |
| | |
| | |
| | |
| | |
| | |
| | |
| | |
| | |
| | |
| | |

ILLINOIS DEPARTMENT OF TRANSPORTATION
IL ROUTE 89 OVER I-80
MAINTENANCE OF TRAFFIC
STAGE 2
STA. 232+00 TO STA. 238+00

VERT. NONE
SCALE: HORIZ. 1" = 20'
DATE: 08/10/07

DRAWN BY ACE/CAD
CHECKED BY TMH

PLOT DATE: 8/9/2007
FILE NAME: g:\proj\06\232+00\06_082\add\BNT282.r4
PLOT SCALE: 20.00 / IN.
USER NAME: zspend

