



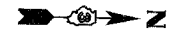





F.A.I. RTE.	SECTION	COUNTY	TOTAL SHEETS	SHEET NO.
80	06-8HBR	BUREAU	165	51
STA. 254+50		TO STA. 260+50		
FED. ROAD DIST. NO. 3 ILLINOIS FED. AID PROJECT				

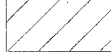


**LEGEND**

 -  CONSTRUCTION ZONE
-  DRUM WITH STEADY BURN MONO-DIRECTIONAL LIGHTS
-  TRAFFIC DIRECTION
-  TEMPORARY CONCRETE BARRIER WALL
-  STEEL PLATE BEAM GUARDRAIL, TYPE A
-  TYPE III BARRICADE

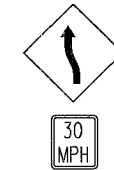

STA. 258+00 RT

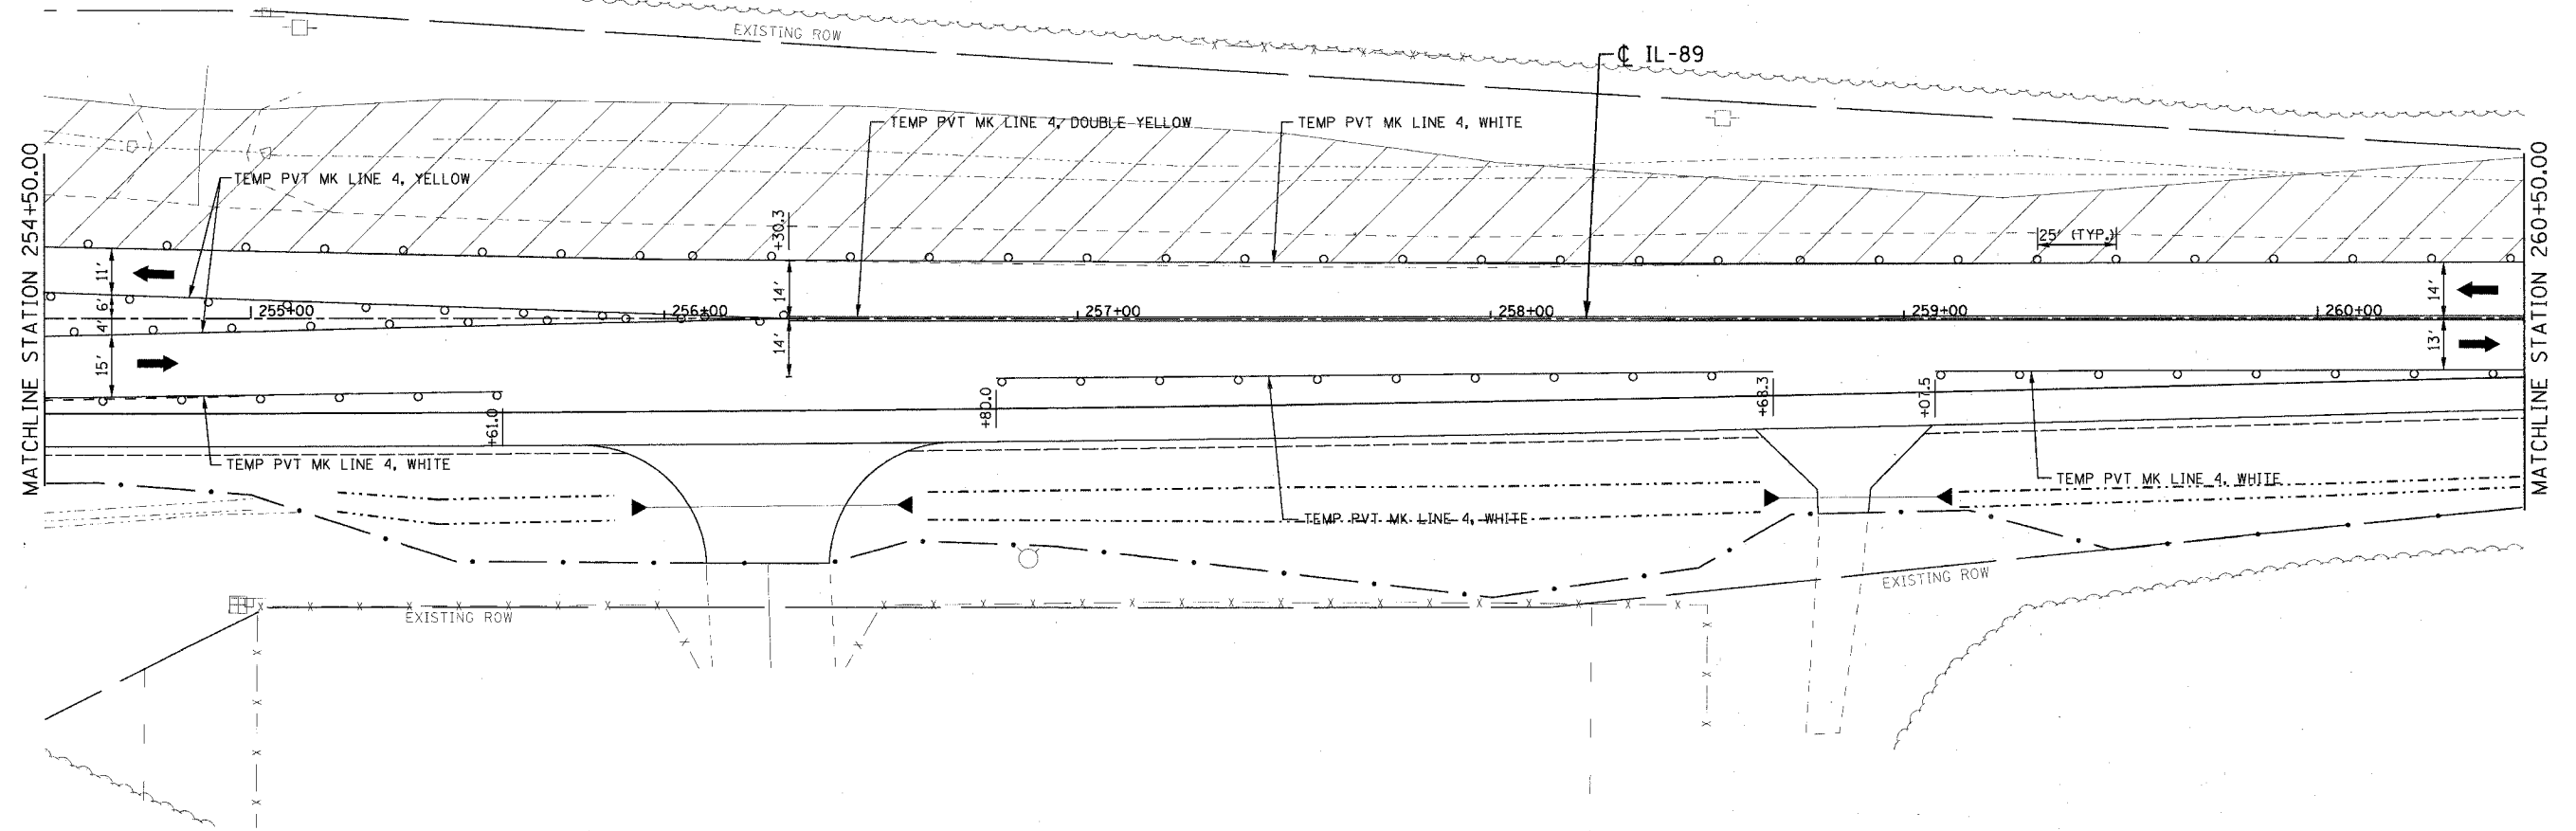

PLOT DATE = 8/17/2007  
 PLOT SCALE = 1" = 20'  
 PLOT USER = J. J. J.  
 USER NAME = J. J. J.

REVISIONS	
NAME	DATE

ILLINOIS DEPARTMENT OF TRANSPORTATION  
 IL ROUTE 89 OVER I-80  
**MAINTENANCE OF TRAFFIC**  
**STAGE 2**  
 STA. 254+50 TO STA. 260+50  
 SCALE: VERT. NONE  
 HORIZ. 1" = 20'  
 DATE: 08/10/07  
 DRAWN BY ACE/CAD  
 CHECKED BY TMH

