



F.A.I. RTE.	SECTION	COUNTY	TOTAL SHEETS	SHEET NO.
80	06-BHBR	BUREAU	165	52
STA. 260+50		TO STA. 266+50		
FED. ROAD DIST. NO. 3 ILLINOIS FED. AID PROJECT				

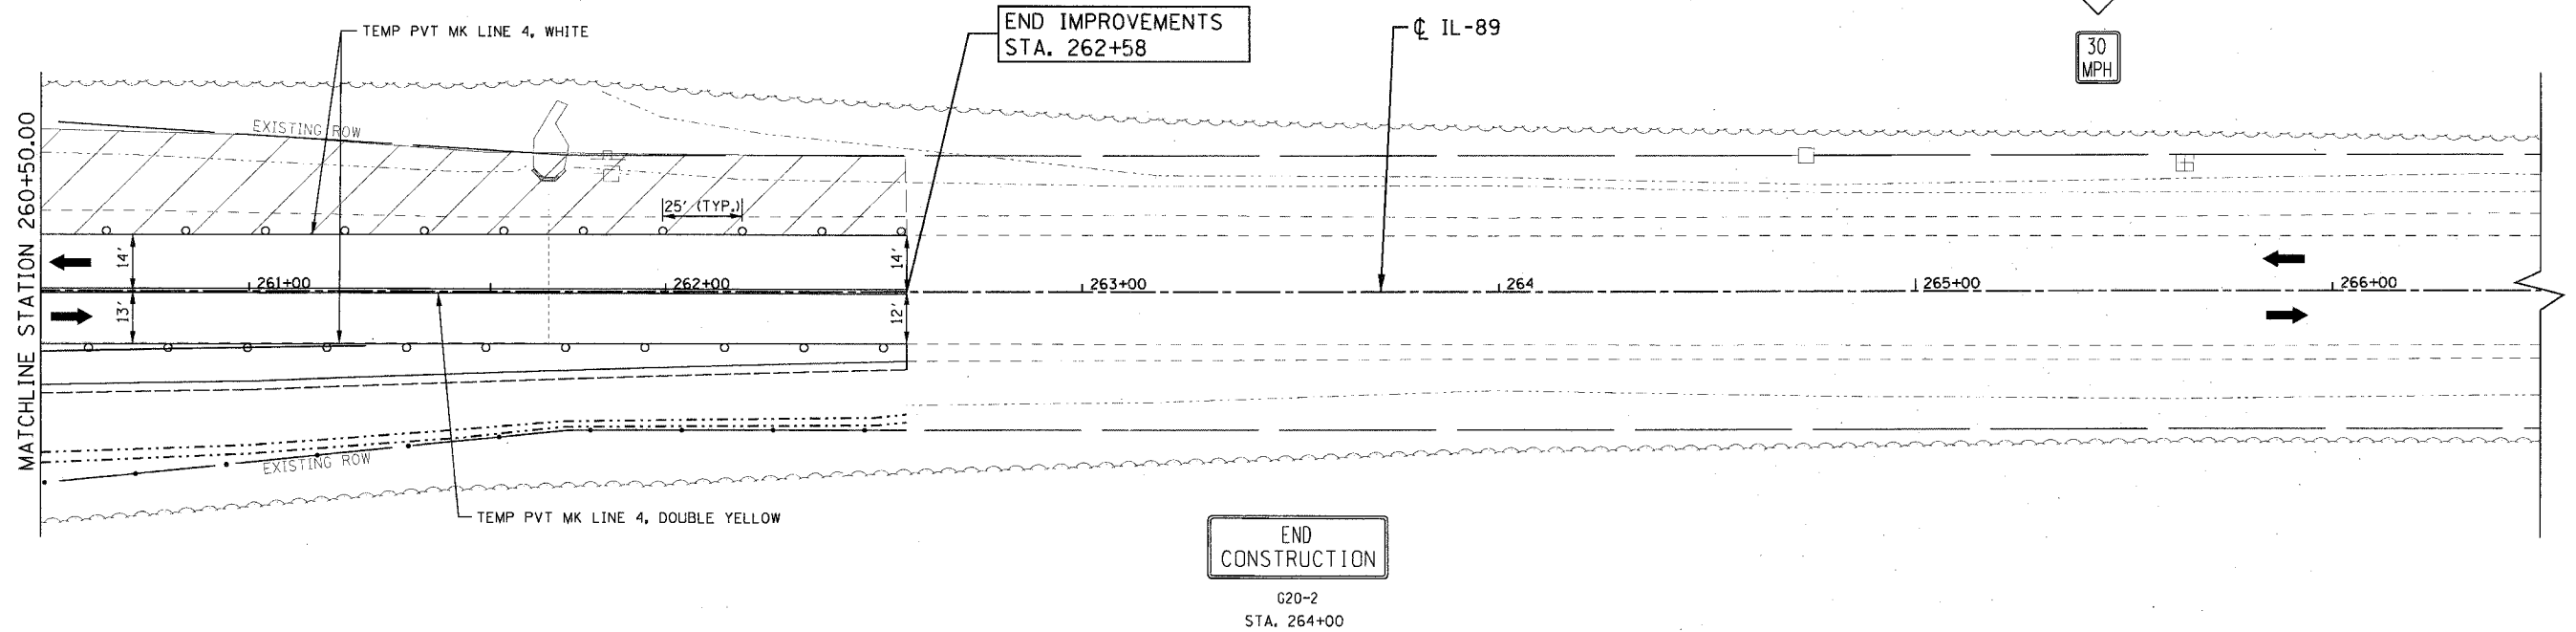

LEGEND	
	CONSTRUCTION ZONE
	DRUM WITH STEADY BURN MONO-DIRECTIONAL LIGHTS
	TRAFFIC DIRECTION
	TEMPORARY CONCRETE BARRIER WALL
	STEEL PLATE BEAM GUARDRAIL, TYPE A
	TYPE III BARRICADE

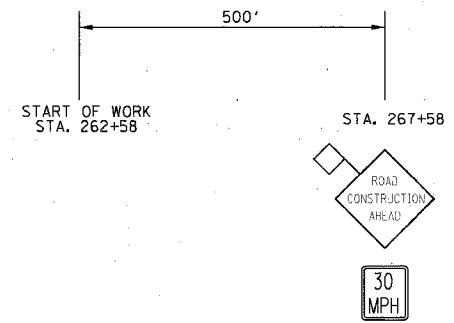

PLOT DATE = 8/9/2007
 FILE NAME = g:\p\c\m\c\2064889_882\cadda\9911287.dwg
 PLOT SCALE = 28.00 / 1" IN.
 USER NAME = sphenand



REVISIONS	
NAME	DATE

ILLINOIS DEPARTMENT OF TRANSPORTATION
 IL ROUTE 89 OVER I-80
MAINTENANCE OF TRAFFIC
STAGE 2
 STA. 260+50 TO STA. 266+50

SCALE: VERT. NONE
 HORIZ. 1" = 20'
 DATE: 08/10/07

DRAWN BY ACE/CAD
 CHECKED BY TMH