


F.A.I. RTE.	SECTION	COUNTY	TOTAL SHEETS	SHEET NO.
80	06-8HBR	BUREAU	165	65
STA. 238+00		TO STA. 244+00		
FED. ROAD DIST. NO. 3		ILLINOIS	FED. AID PROJECT	

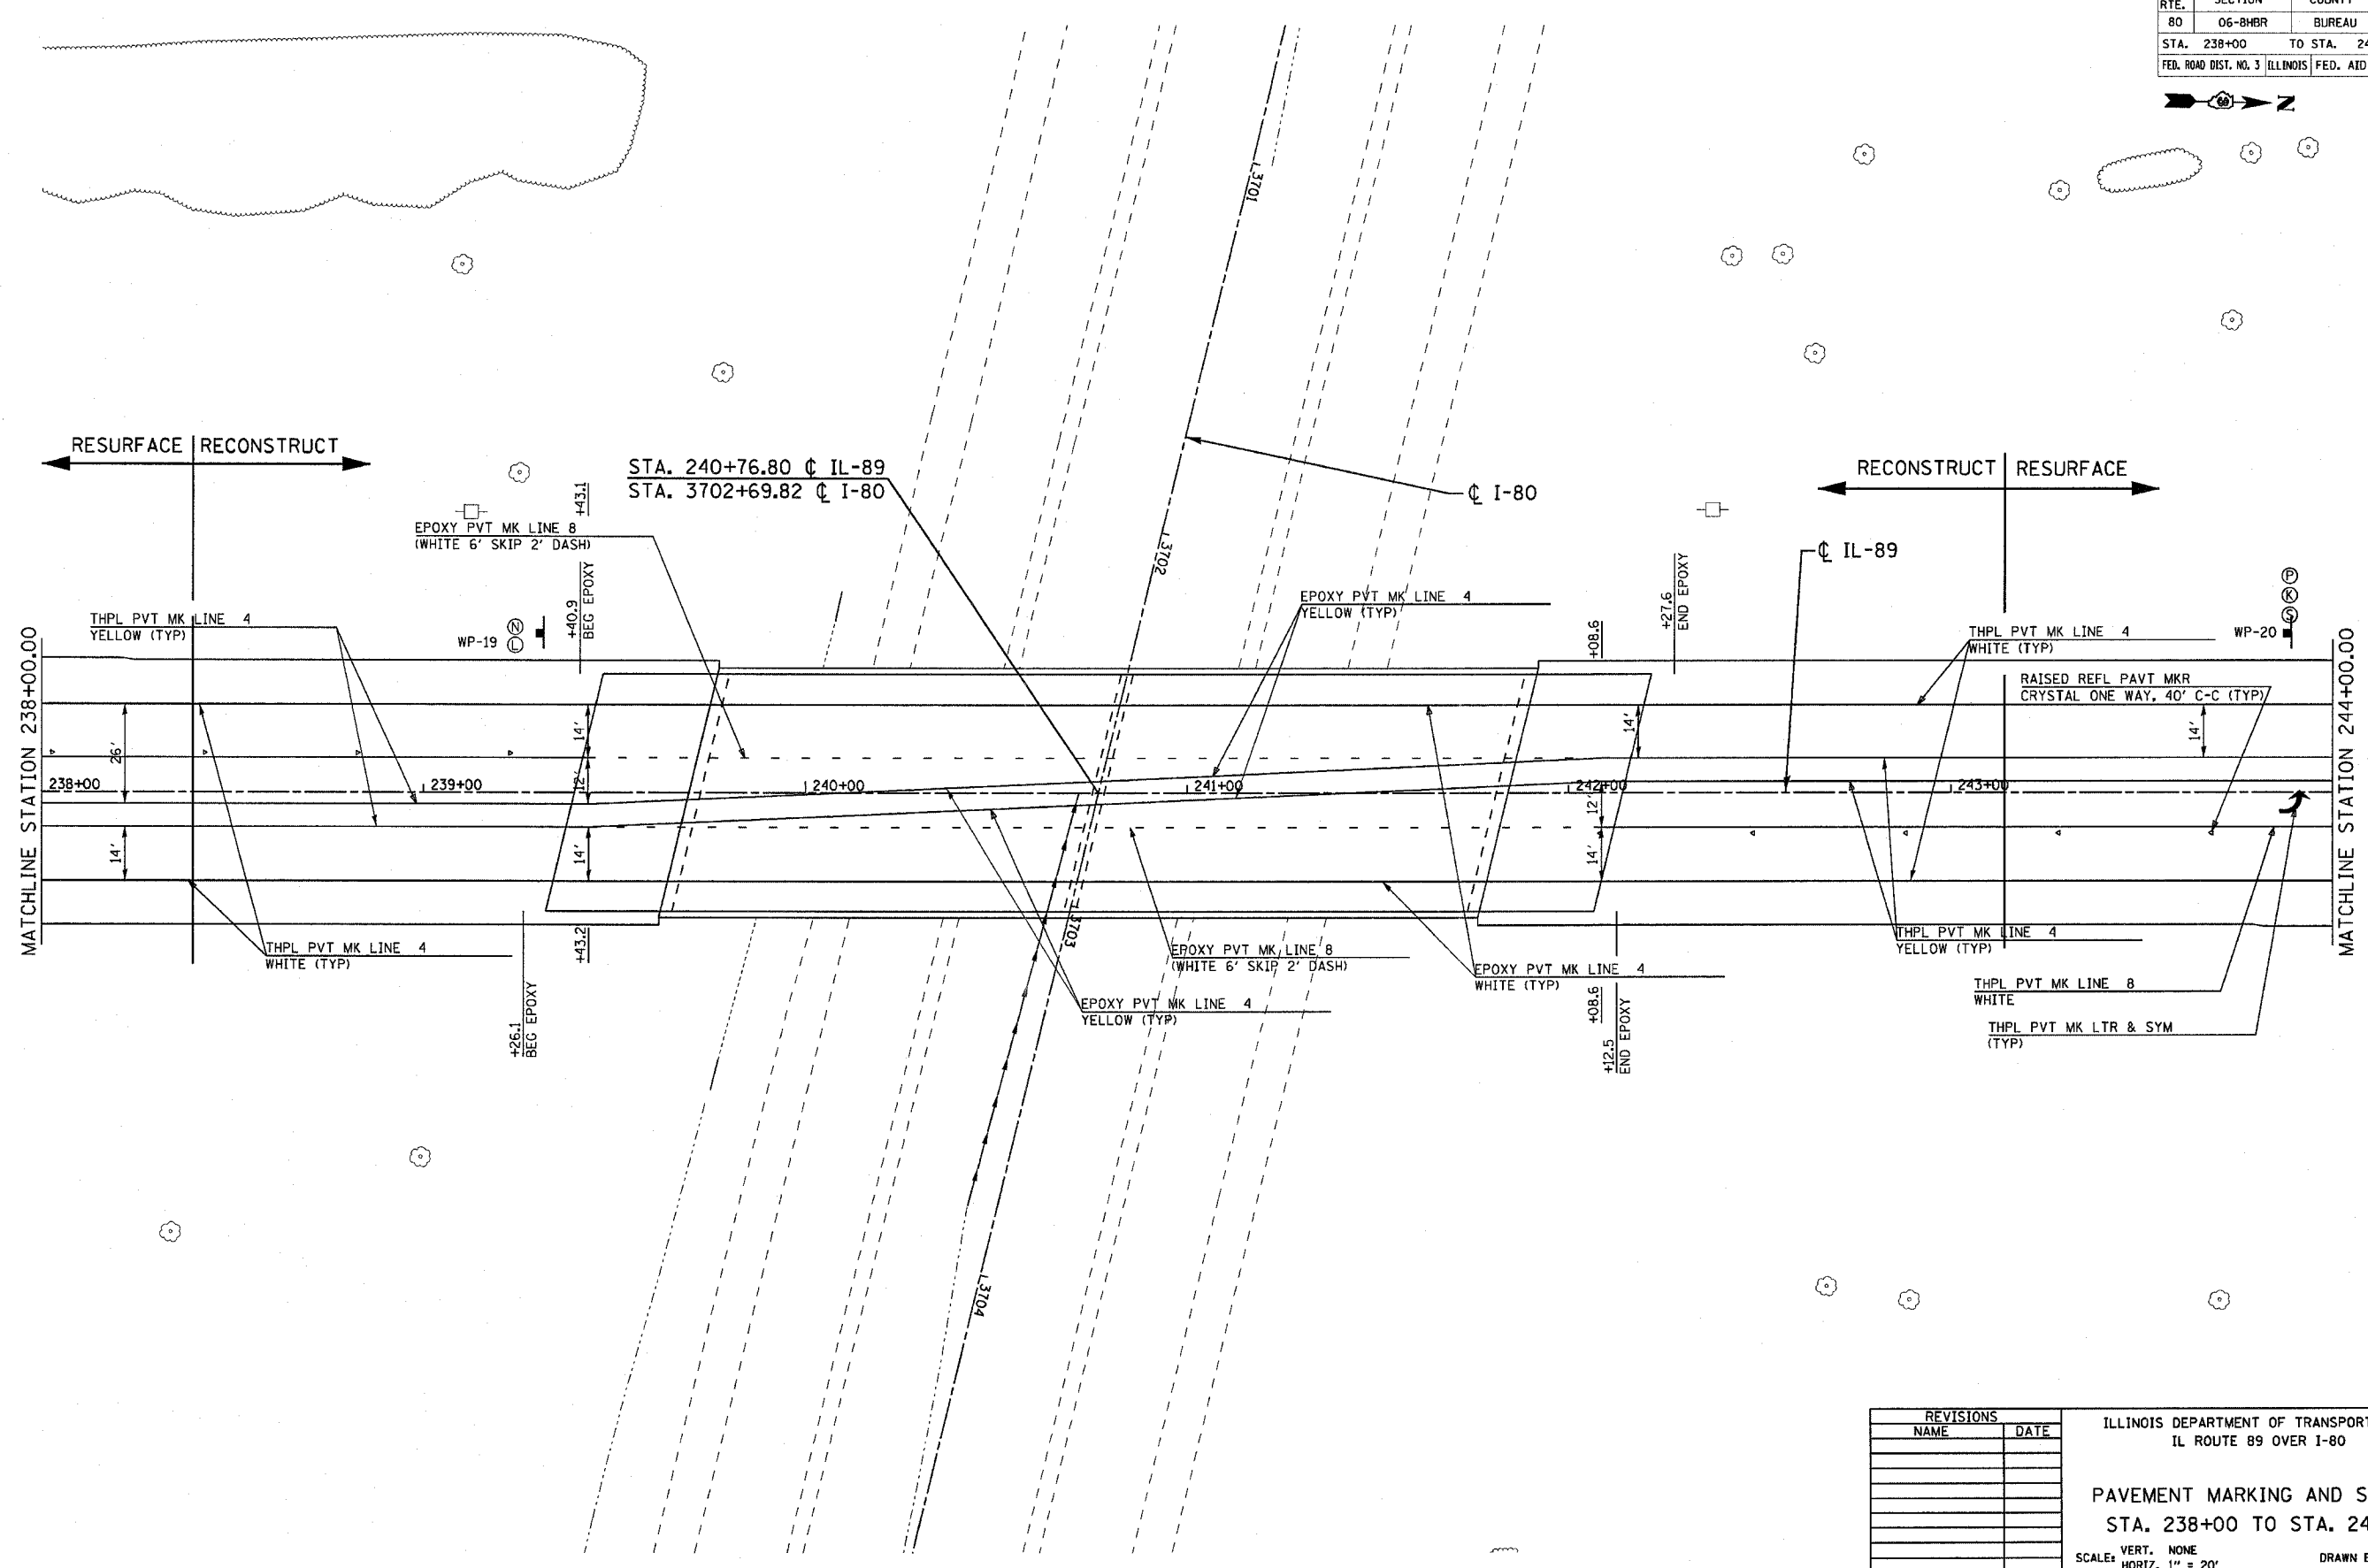

PLOT DATE = 8/26/2007
 PLOT SCALE = 24.0000" / 1"
 USER NAME = zhenan



REVISIONS	
NAME	DATE

ILLINOIS DEPARTMENT OF TRANSPORTATION
 IL ROUTE 89 OVER I-80

PAVEMENT MARKING AND SIGNING
 STA. 238+00 TO STA. 244+00

SCALE: VERT. NONE
 HORIZ. 1" = 20'
 DATE: 08/10/07

DRAWN BY ACE/CAD
 CHECKED BY TMH