


F.A.I. RTE.	SECTION	COUNTY	TOTAL SHEETS	SHEET NO.
80	06-8HBR	BUREAU	165	66
STA. 244+00		TO STA. 248+50		
FED. ROAD DIST. NO. 3 ILLINOIS FED. AID PROJECT				

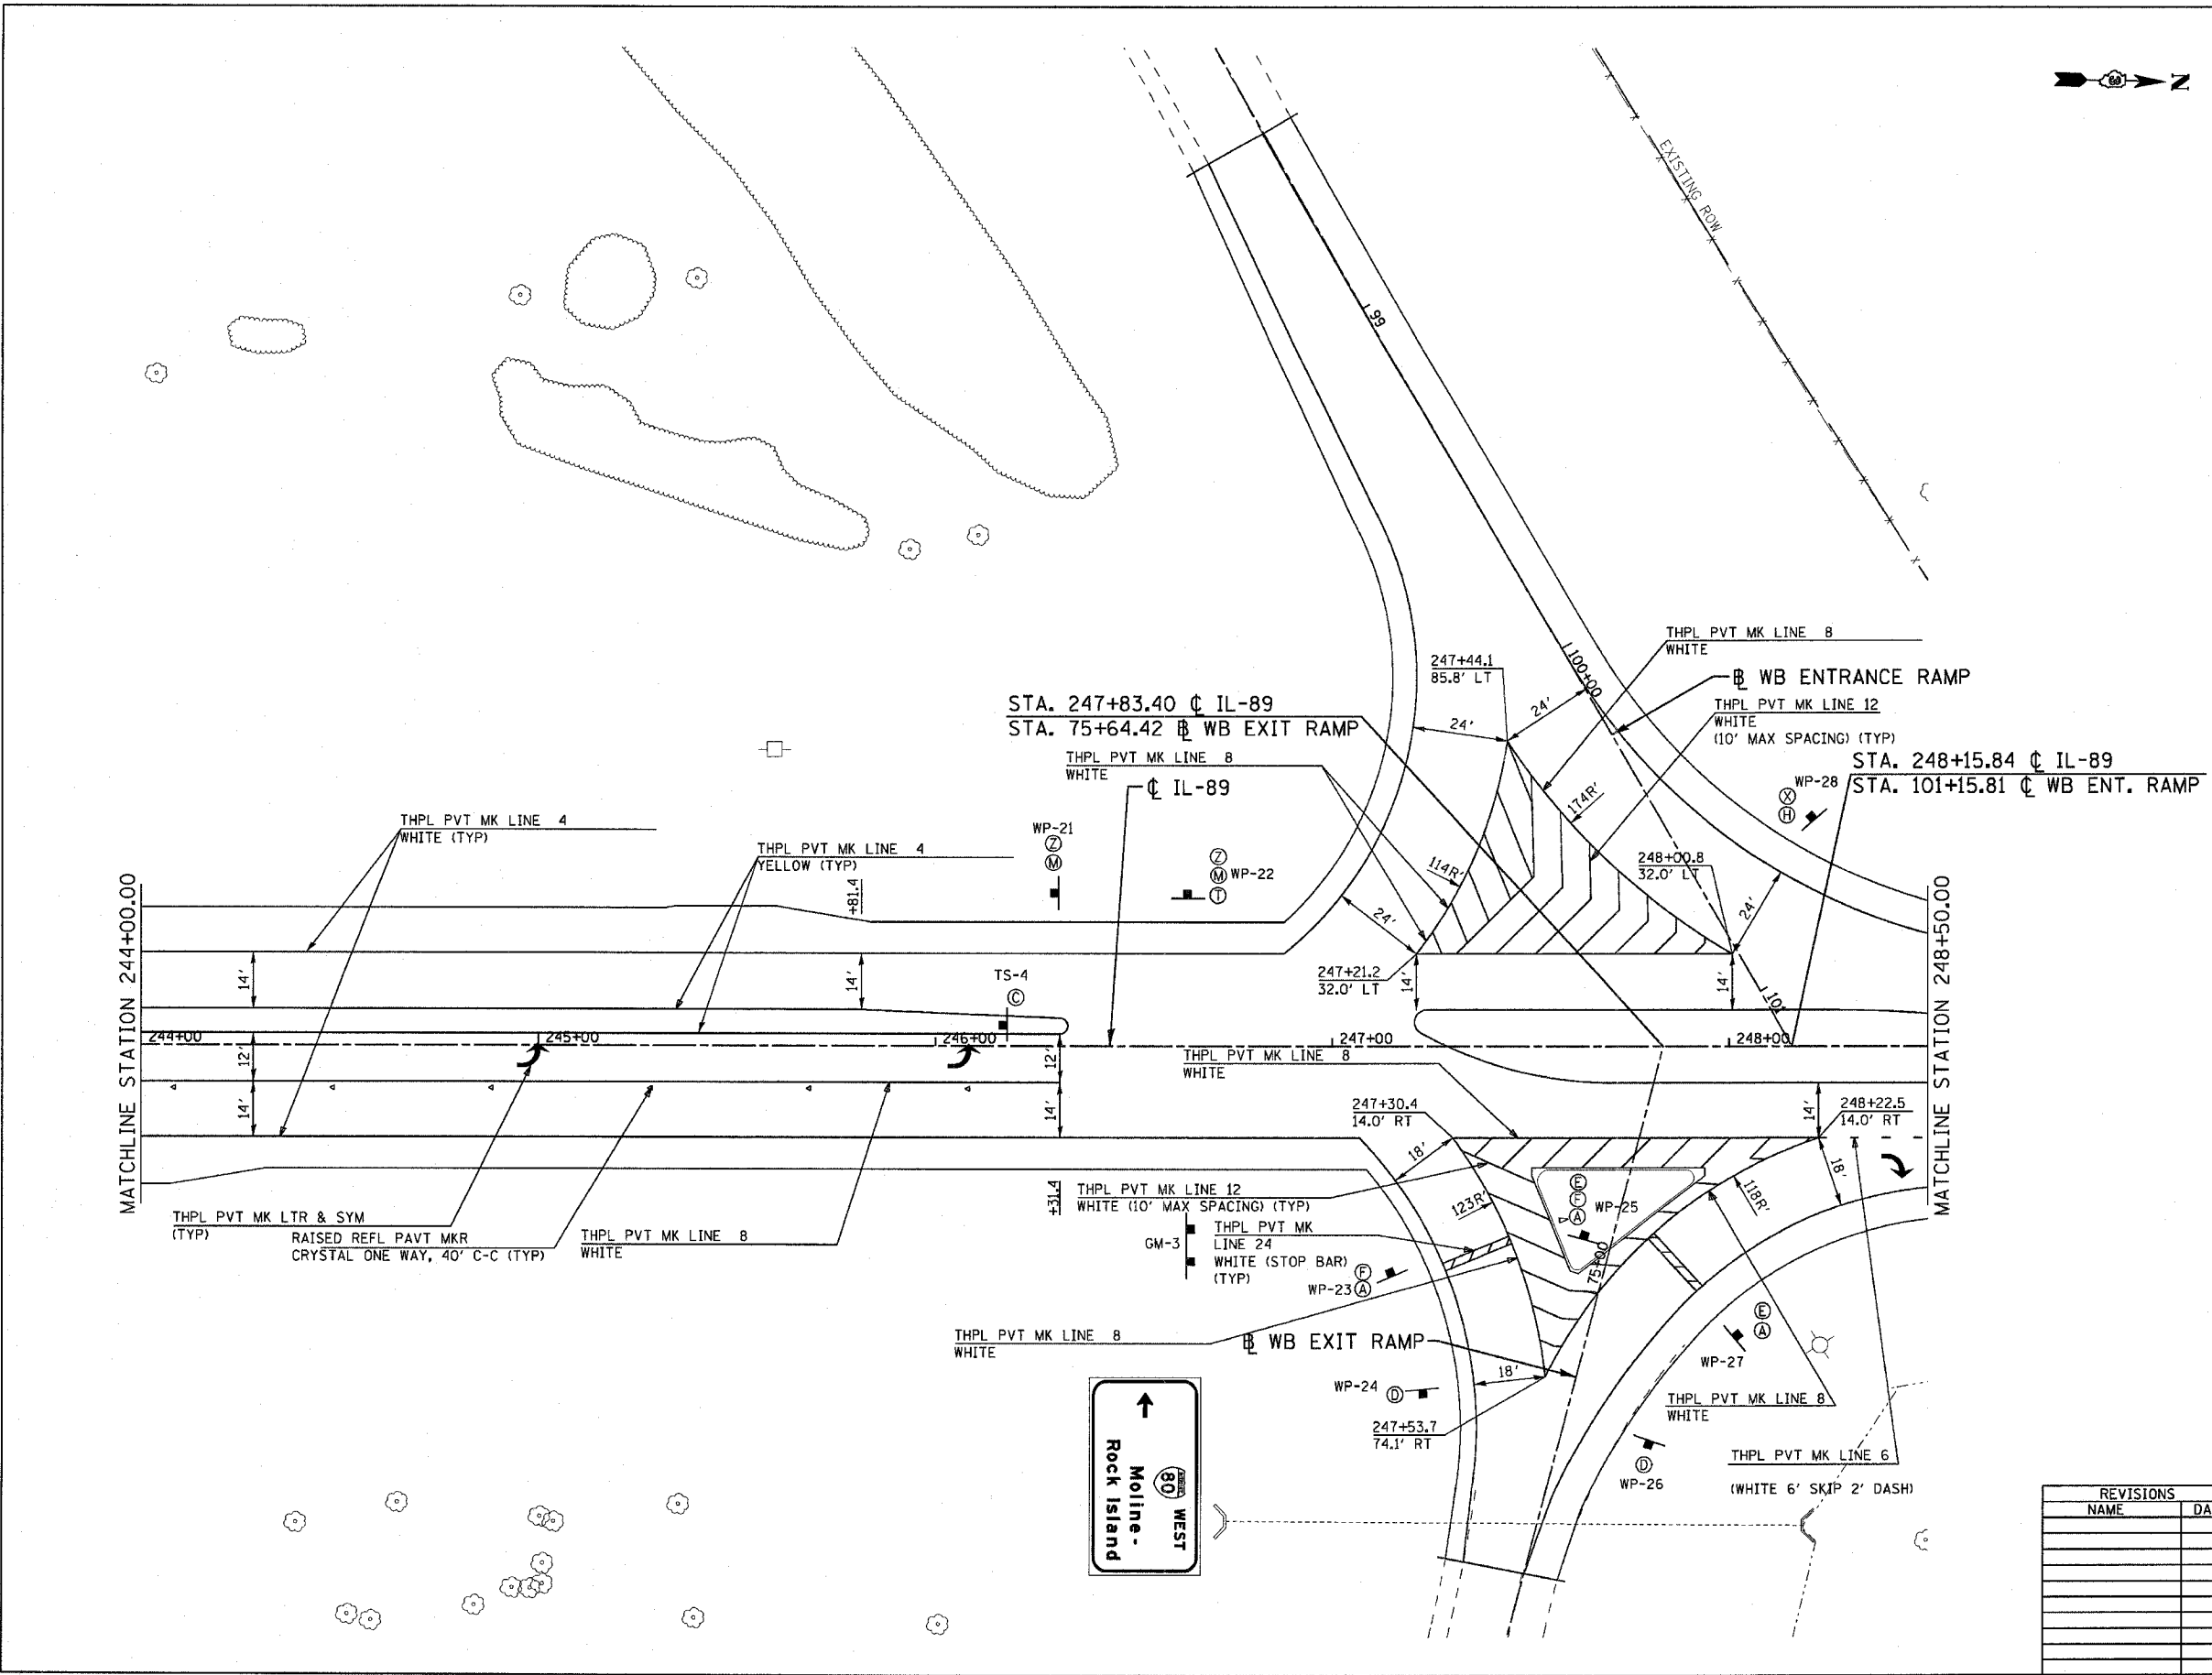

PLOT DATE = 8/20/2007  
 FILE NAME = g:\proj\06\2054\09\1\_R02\mold\09150505.dwg  
 PLOT SCALE = 26.80 / IN.  
 USER NAME = zpland



REVISIONS	
NAME	DATE

ILLINOIS DEPARTMENT OF TRANSPORTATION  
 IL ROUTE 89 OVER I-80

**PAVEMENT MARKING AND SIGNING**  
 STA. 244+00 TO STA. 248+50

SCALE: VERT. NONE  
 HORIZ. 1" = 20'  
 DATE: 08/10/07

DRAWN BY ACE/CAD  
 CHECKED BY TMH