


F.A.I. RTE.	SECTION	COUNTY	TOTAL SHEETS	SHEET NO.
80	06-8HBR	BUREAU	165	67
STA. 248+50		TO STA. 254+50		
FED. ROAD DIST. NO. 3 ILLINOIS FED. AID PROJECT				

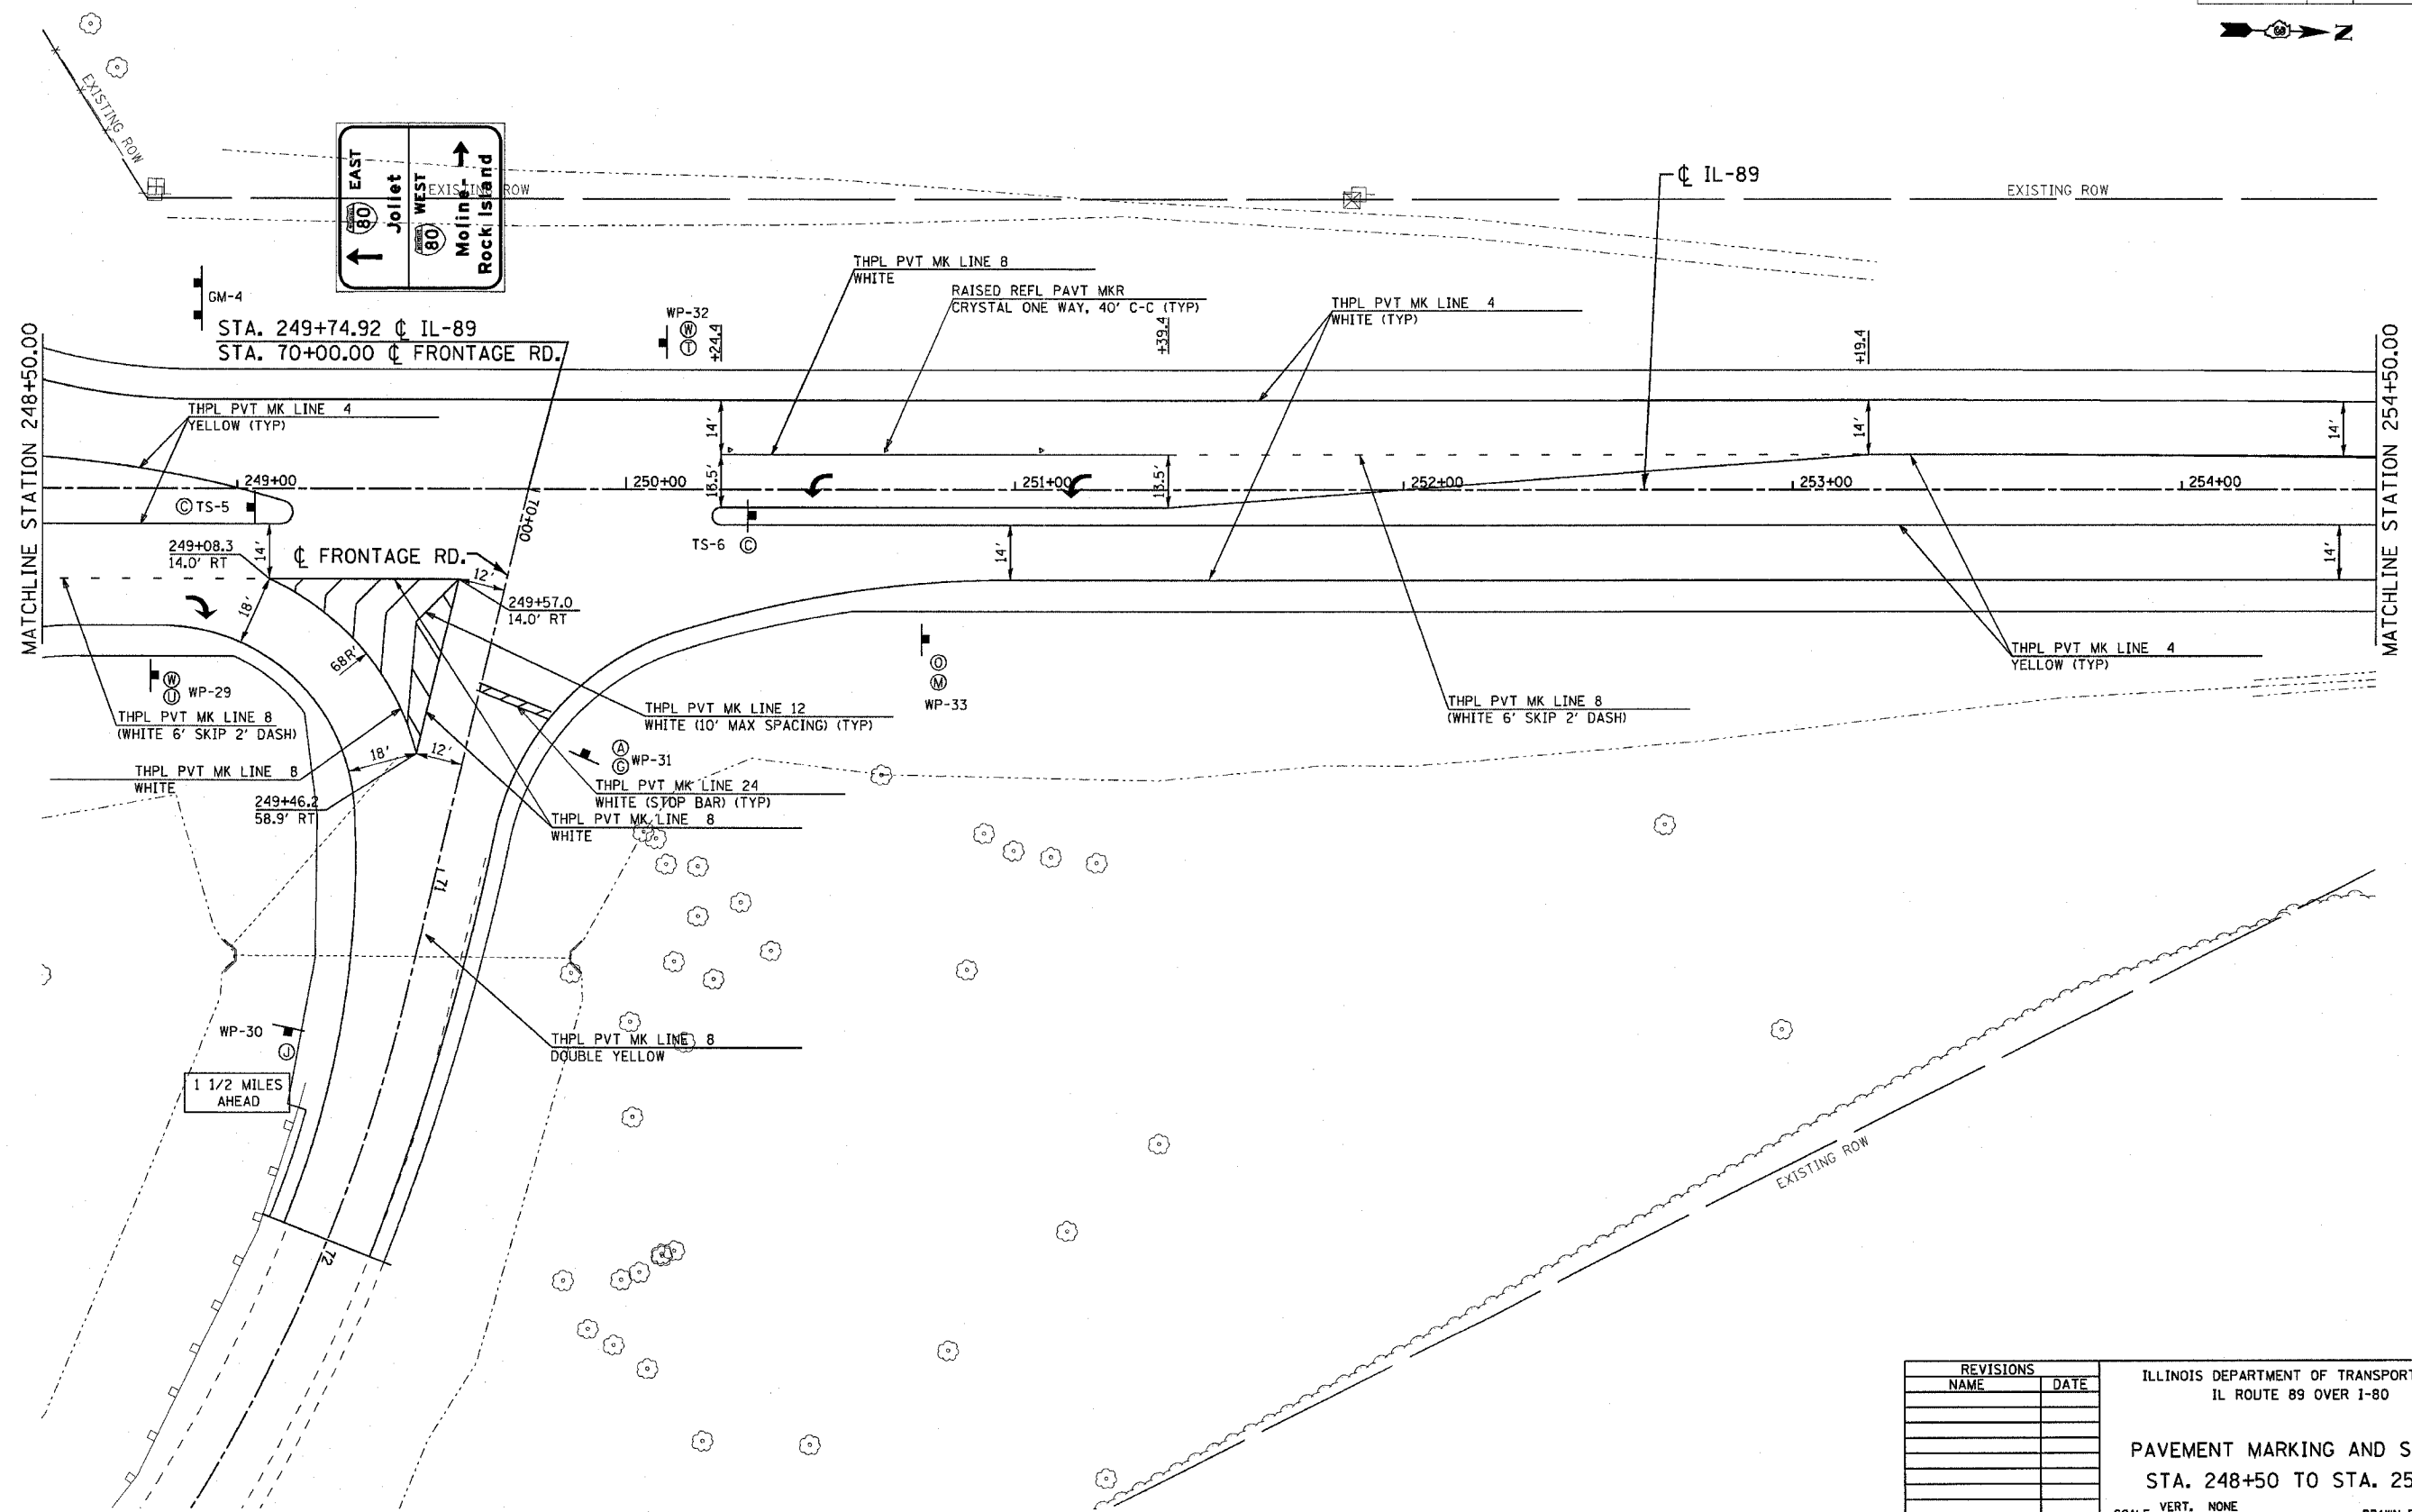

PLOT DATE = 8/20/2007
 PLOT SCALE = 20,000 / IN.
 USER NAME = zplend



REVISIONS	
NAME	DATE

ILLINOIS DEPARTMENT OF TRANSPORTATION
 IL ROUTE 89 OVER I-80

PAVEMENT MARKING AND SIGNING
 STA. 248+50 TO STA. 254+50

VERT. NONE
 SCALE: HORIZ. 1" = 20'
 DATE: 08/10/07

DRAWN BY ACE/CAD
 CHECKED BY TMH