
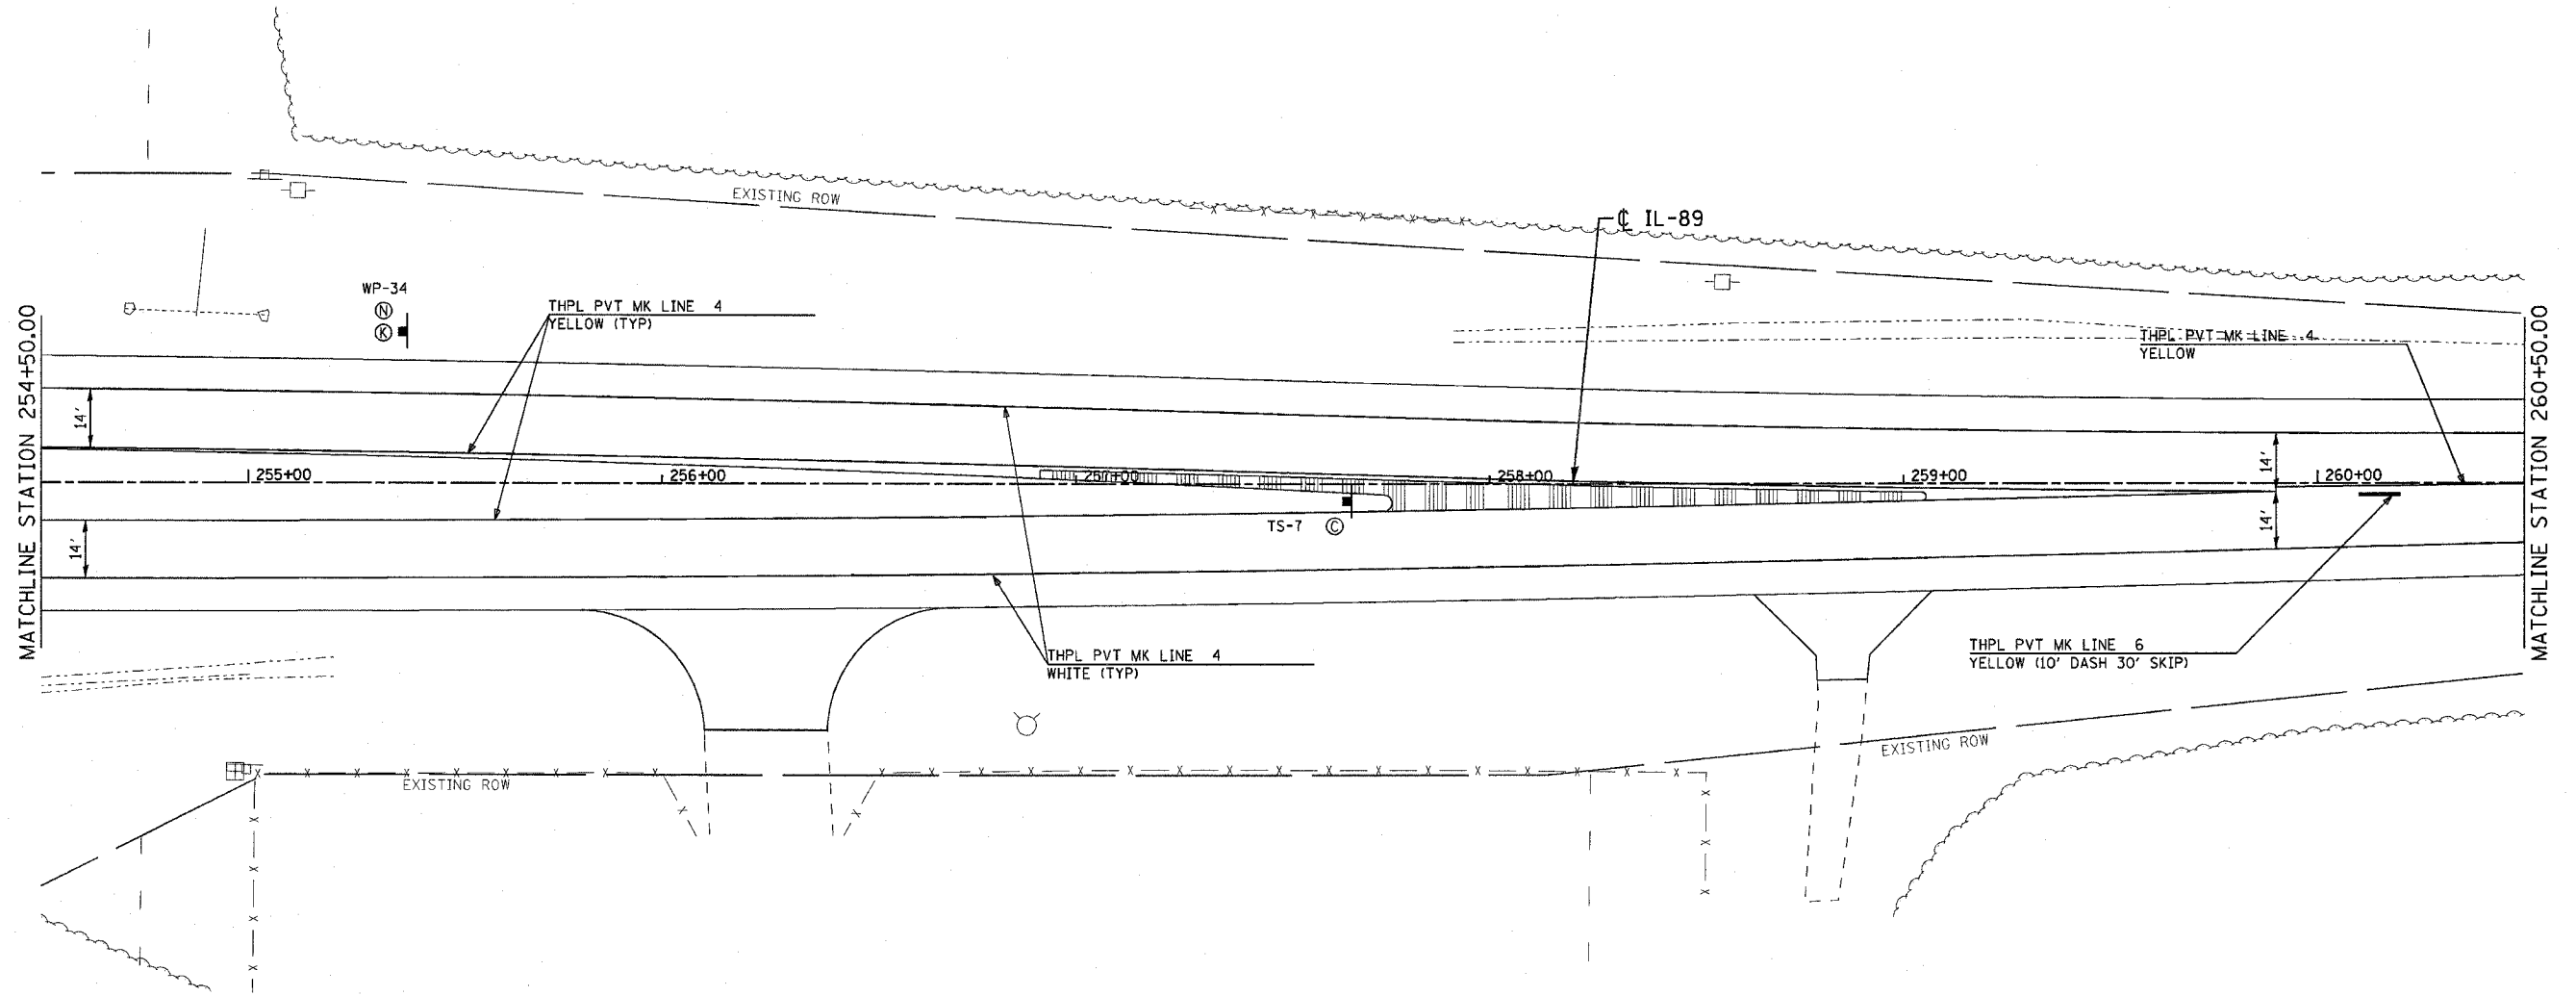


F.A.I. RTE.	SECTION	COUNTY	TOTAL SHEETS	SHEET NO.
80	06-BHBR	BUREAU	165	68
STA. 254+50		TO STA. 260+50		
FED. ROAD DIST. NO. 3 ILLINOIS FED. AID PROJECT				

 

PLOT DATE = 8/26/2007
 FILE NAME = g:\projects\12054089_002\cadd\066587.dwg
 USER NAME = zjordan

REVISIONS	
NAME	DATE

ILLINOIS DEPARTMENT OF TRANSPORTATION
 IL ROUTE 89 OVER I-80

PAVEMENT MARKING AND SIGNING
 STA. 254+50 TO STA. 260+50

SCALE: VERT. NONE
 HORIZ. 1" = 20'
 DATE: 08/10/07

DRAWN BY ACE/CAD
 CHECKED BY TMH

