


STATE OF ILLINOIS
DEPARTMENT OF TRANSPORTATION


ROUTE NO.	SECTION	AREA	DATE	SHEET NO.
FAI 80	06-8HBR	BUREAU	165	81
SHEET NO. 10		22 SHEETS		

Contract # 66641

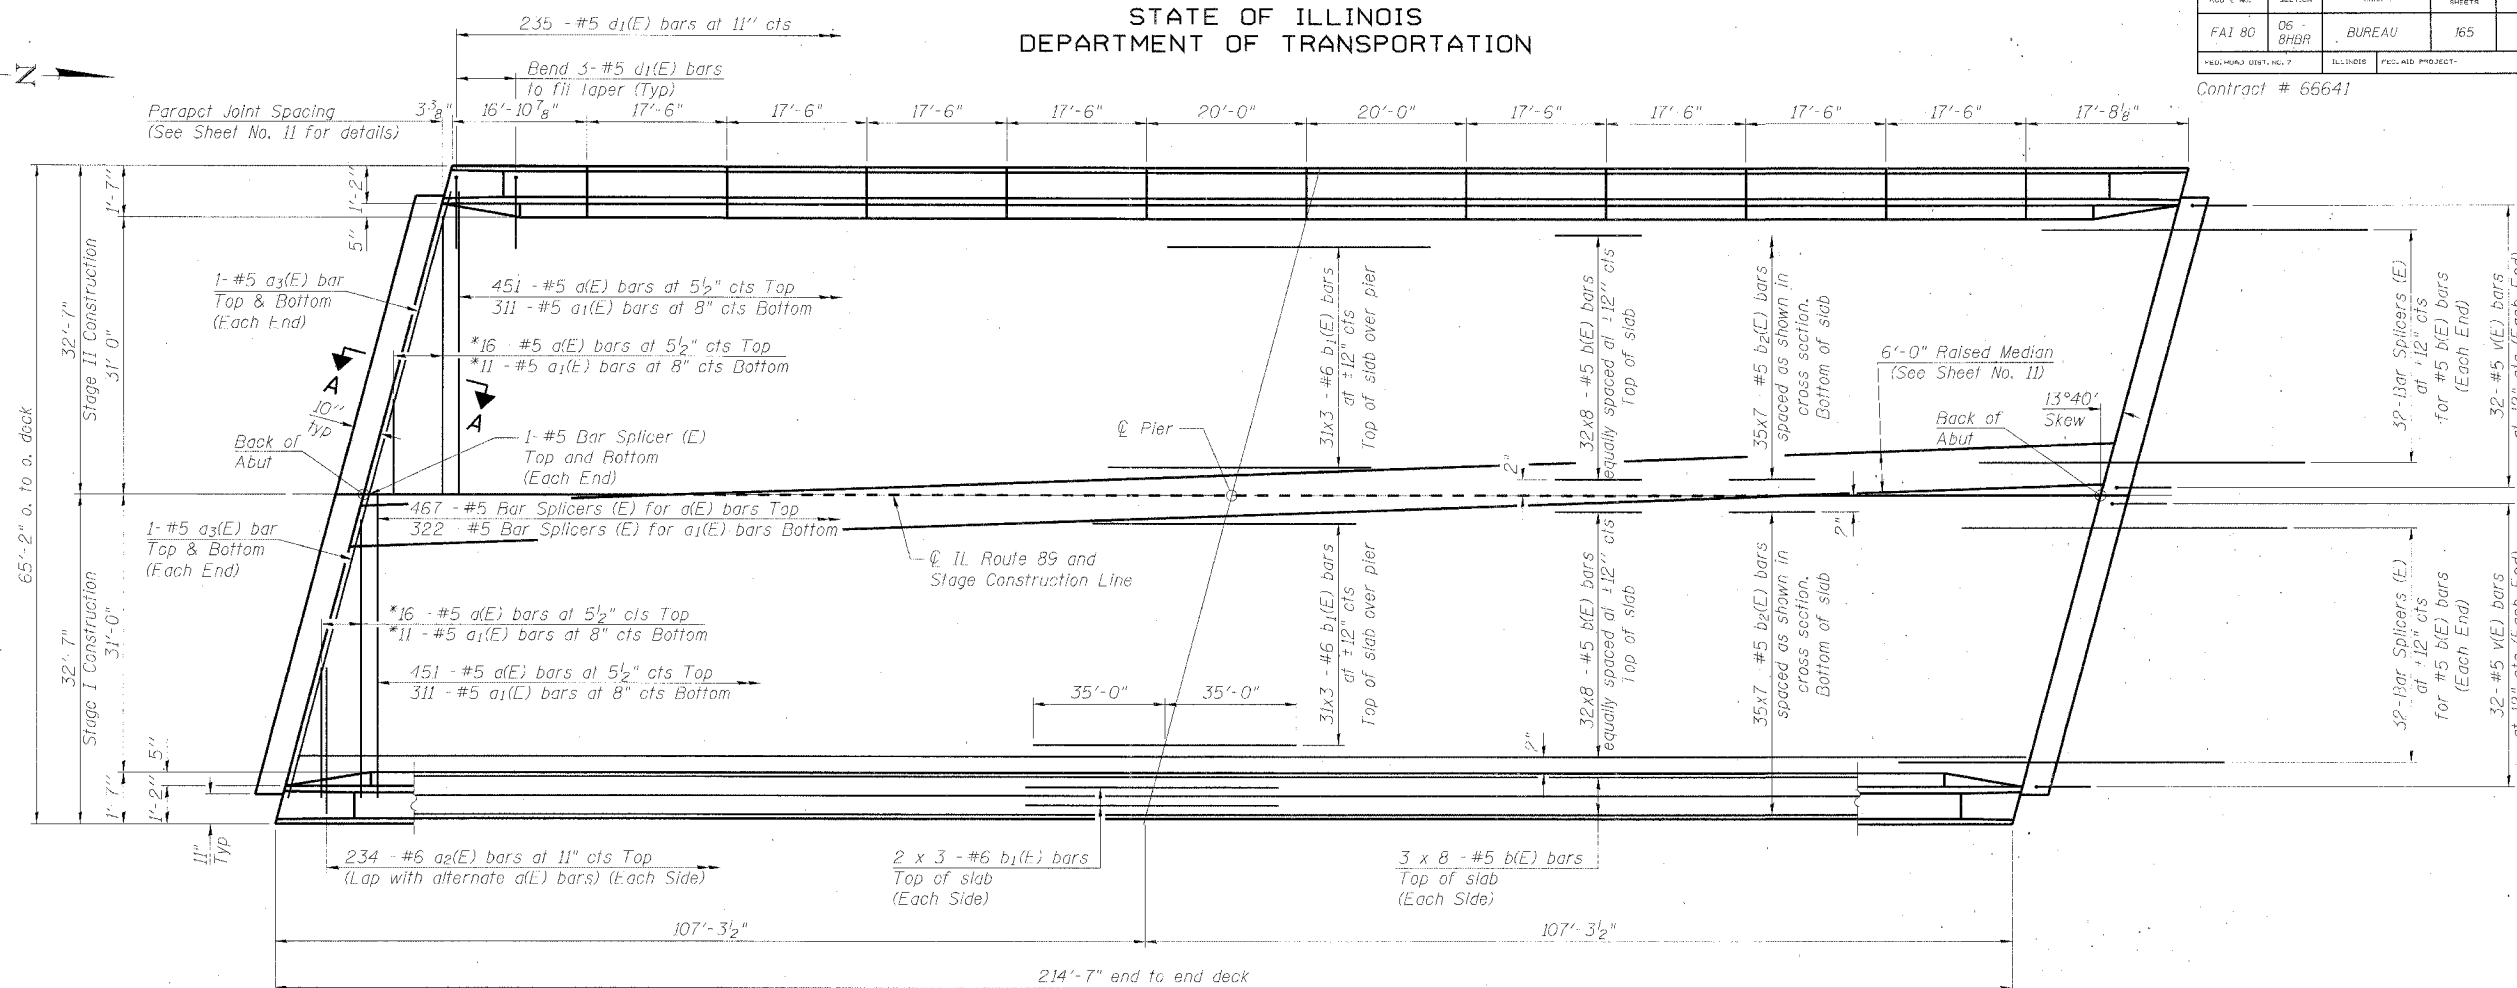

PLAN

* Order a(E) and a1(E) bars full length. Cut to fit skew and use remainder of bars in opposite end.

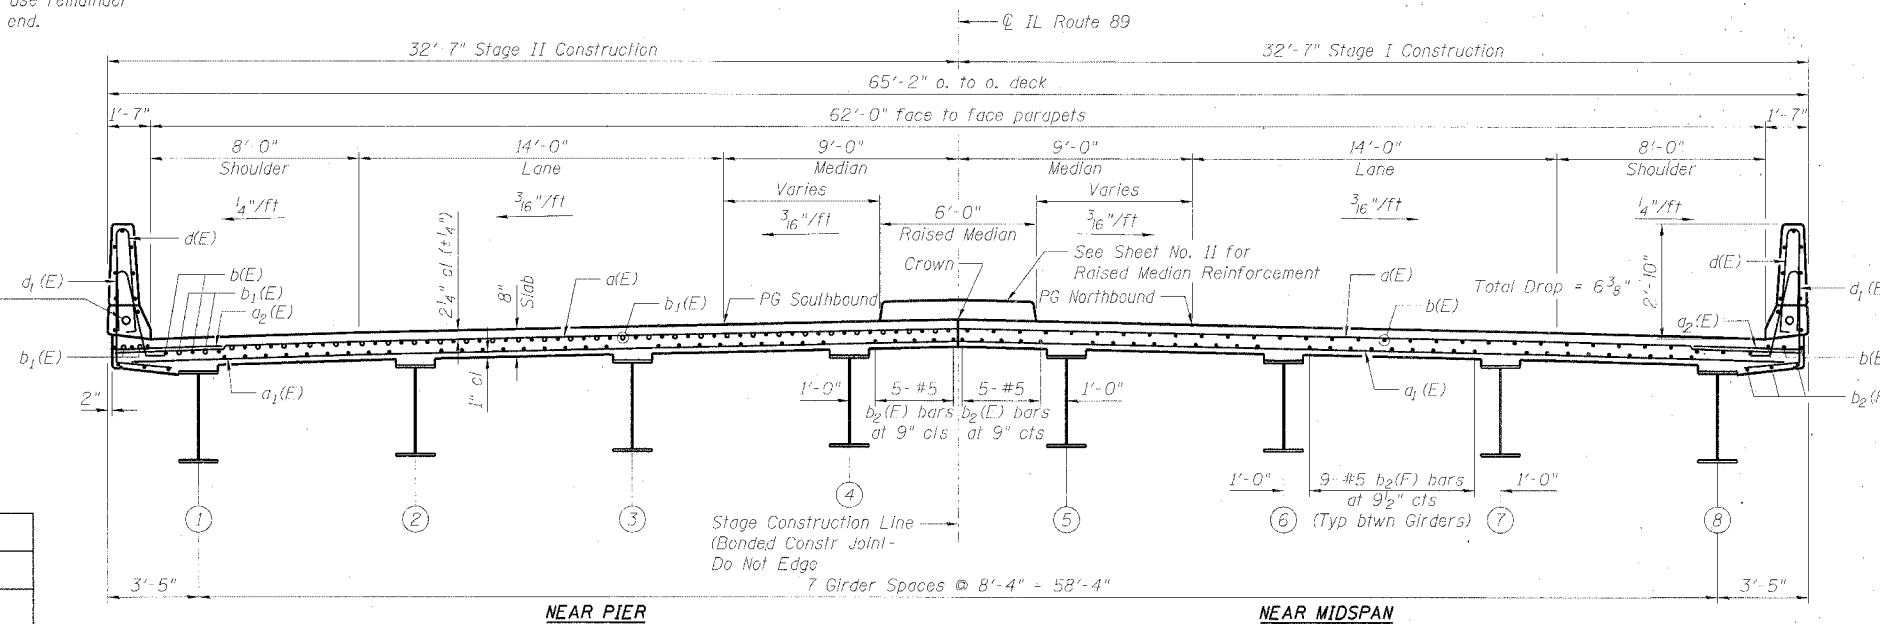

CROSS SECTION
(Looking North)

Notes:
See Sheet No. 11 for parapet and median details.
See Sheet No. 12 for diaphragm details, bar diagrams and Bill of Material.
Bars indicated thus 20 x 3-#5 etc indicates 20 lines of bars with 3 lengths per line.

MINIMUM BAR LAPS
#5 = 2'-2"
#6 = 2'-7"

DECK PLAN
IL ROUTE 89 OVER
FAI ROUTE 80 (I-80)
SECTION 06-8HBR
BUREAU COUNTY
STATION 3702+69.82
STRUCTURE NO. 006-0178

DESIGNED	BPS
CHECKED	BHS
DRAWN	RRG
CHECKED	GSP

PLOT DATE = 7/28/2007
FILE NAME = N:\Projects\2006\08\06-8HBR\006-0178.dwg
PLOT SCALE = 1/4" = 1'-0"
USER NAME = zhangmb

