


STATE OF ILLINOIS  
DEPARTMENT OF TRANSPORTATION

ROUTE NO.	SECTION	COUNTY	SHEET NO.	TOTAL SHEETS
FAI 80	06 - 8HBR	BUREAU	165	94
FED. ROAD DIST. NO. 7		CHANGE	FED. AID PROJECT	

Contract # 66641

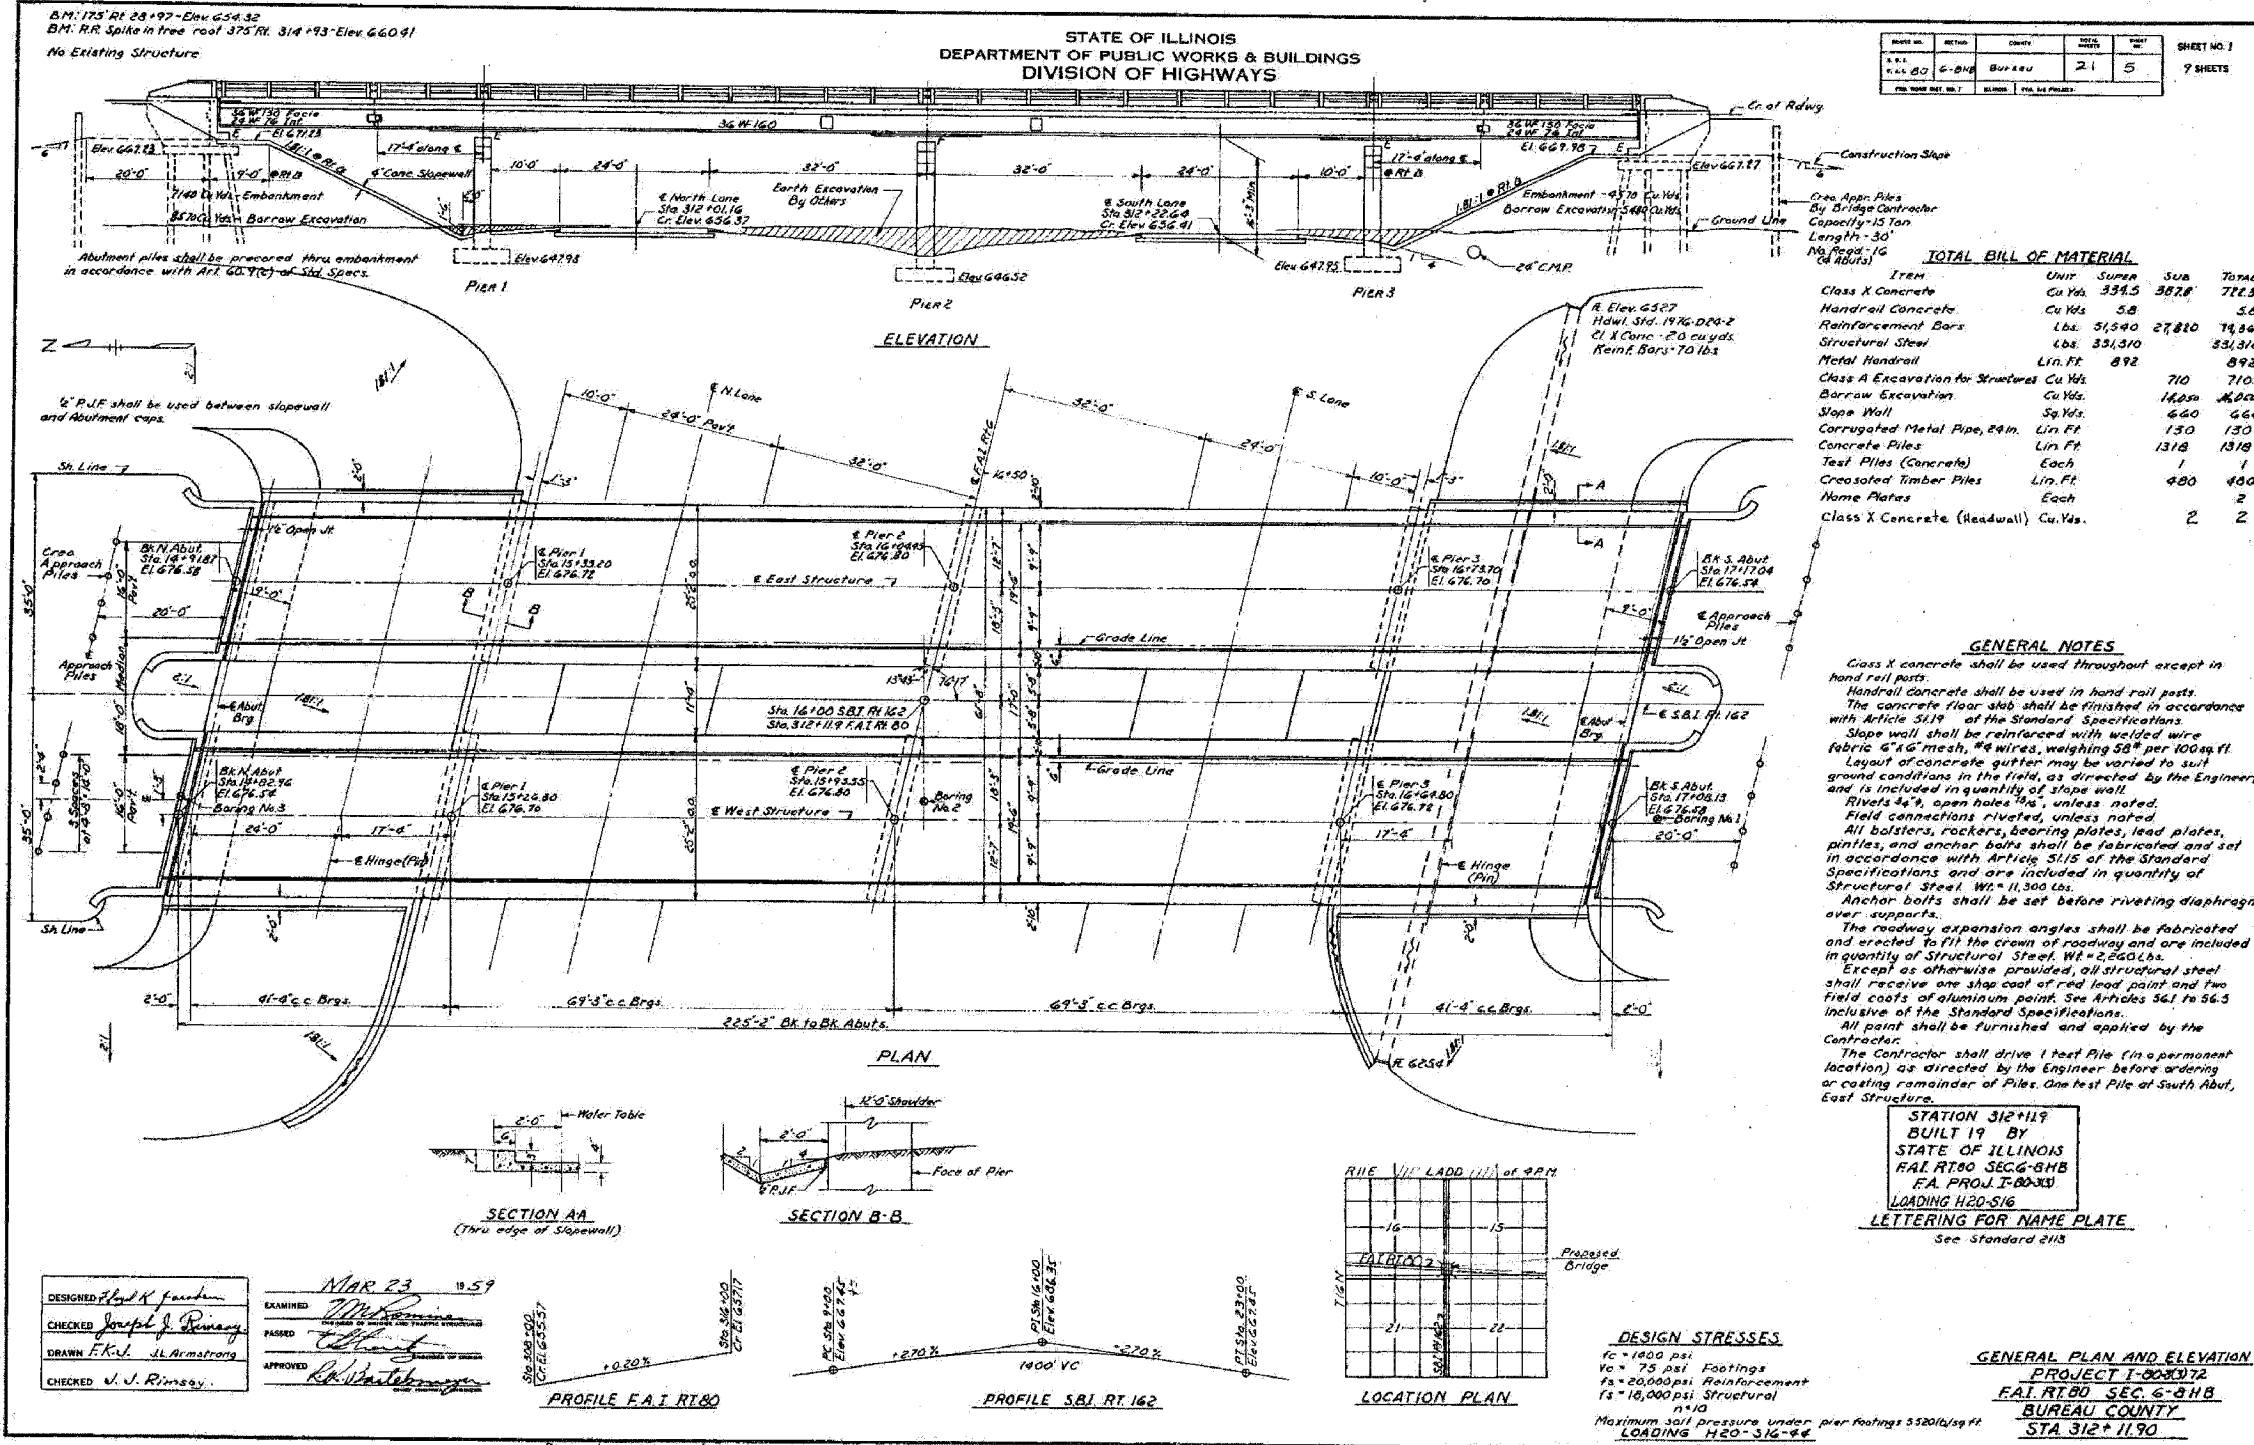

PLOT DATE = 8/8/2007  
 FILE NAME = G:\PROJECTS\2054889\_882\CADD\181\_882\181.dwg  
 PLOT SCALE = N/A  
 USER NAME = zhangp

EXISTING PLANS - 1959  
 IL ROUTE 89 OVER  
 FAI ROUTE 80 (I-80)  
 SECTION 06-8HBR  
 BUREAU COUNTY  
 STATION 3702+69.82  
 STRUCTURE NO. 006-0178

FOR INFORMATION ONLY

