


STATE OF ILLINOIS  
DEPARTMENT OF TRANSPORTATION

ROUTE NO.	DIVISION	COUNTY	SHEET NO.	TOTAL SHEETS
FAI 80	06 8HBR	BUREAU	165	96
FED. ROAD DIST. NO. 7	PLAN NO.	FED. AID PROJECT NO.		

Contract # 66641

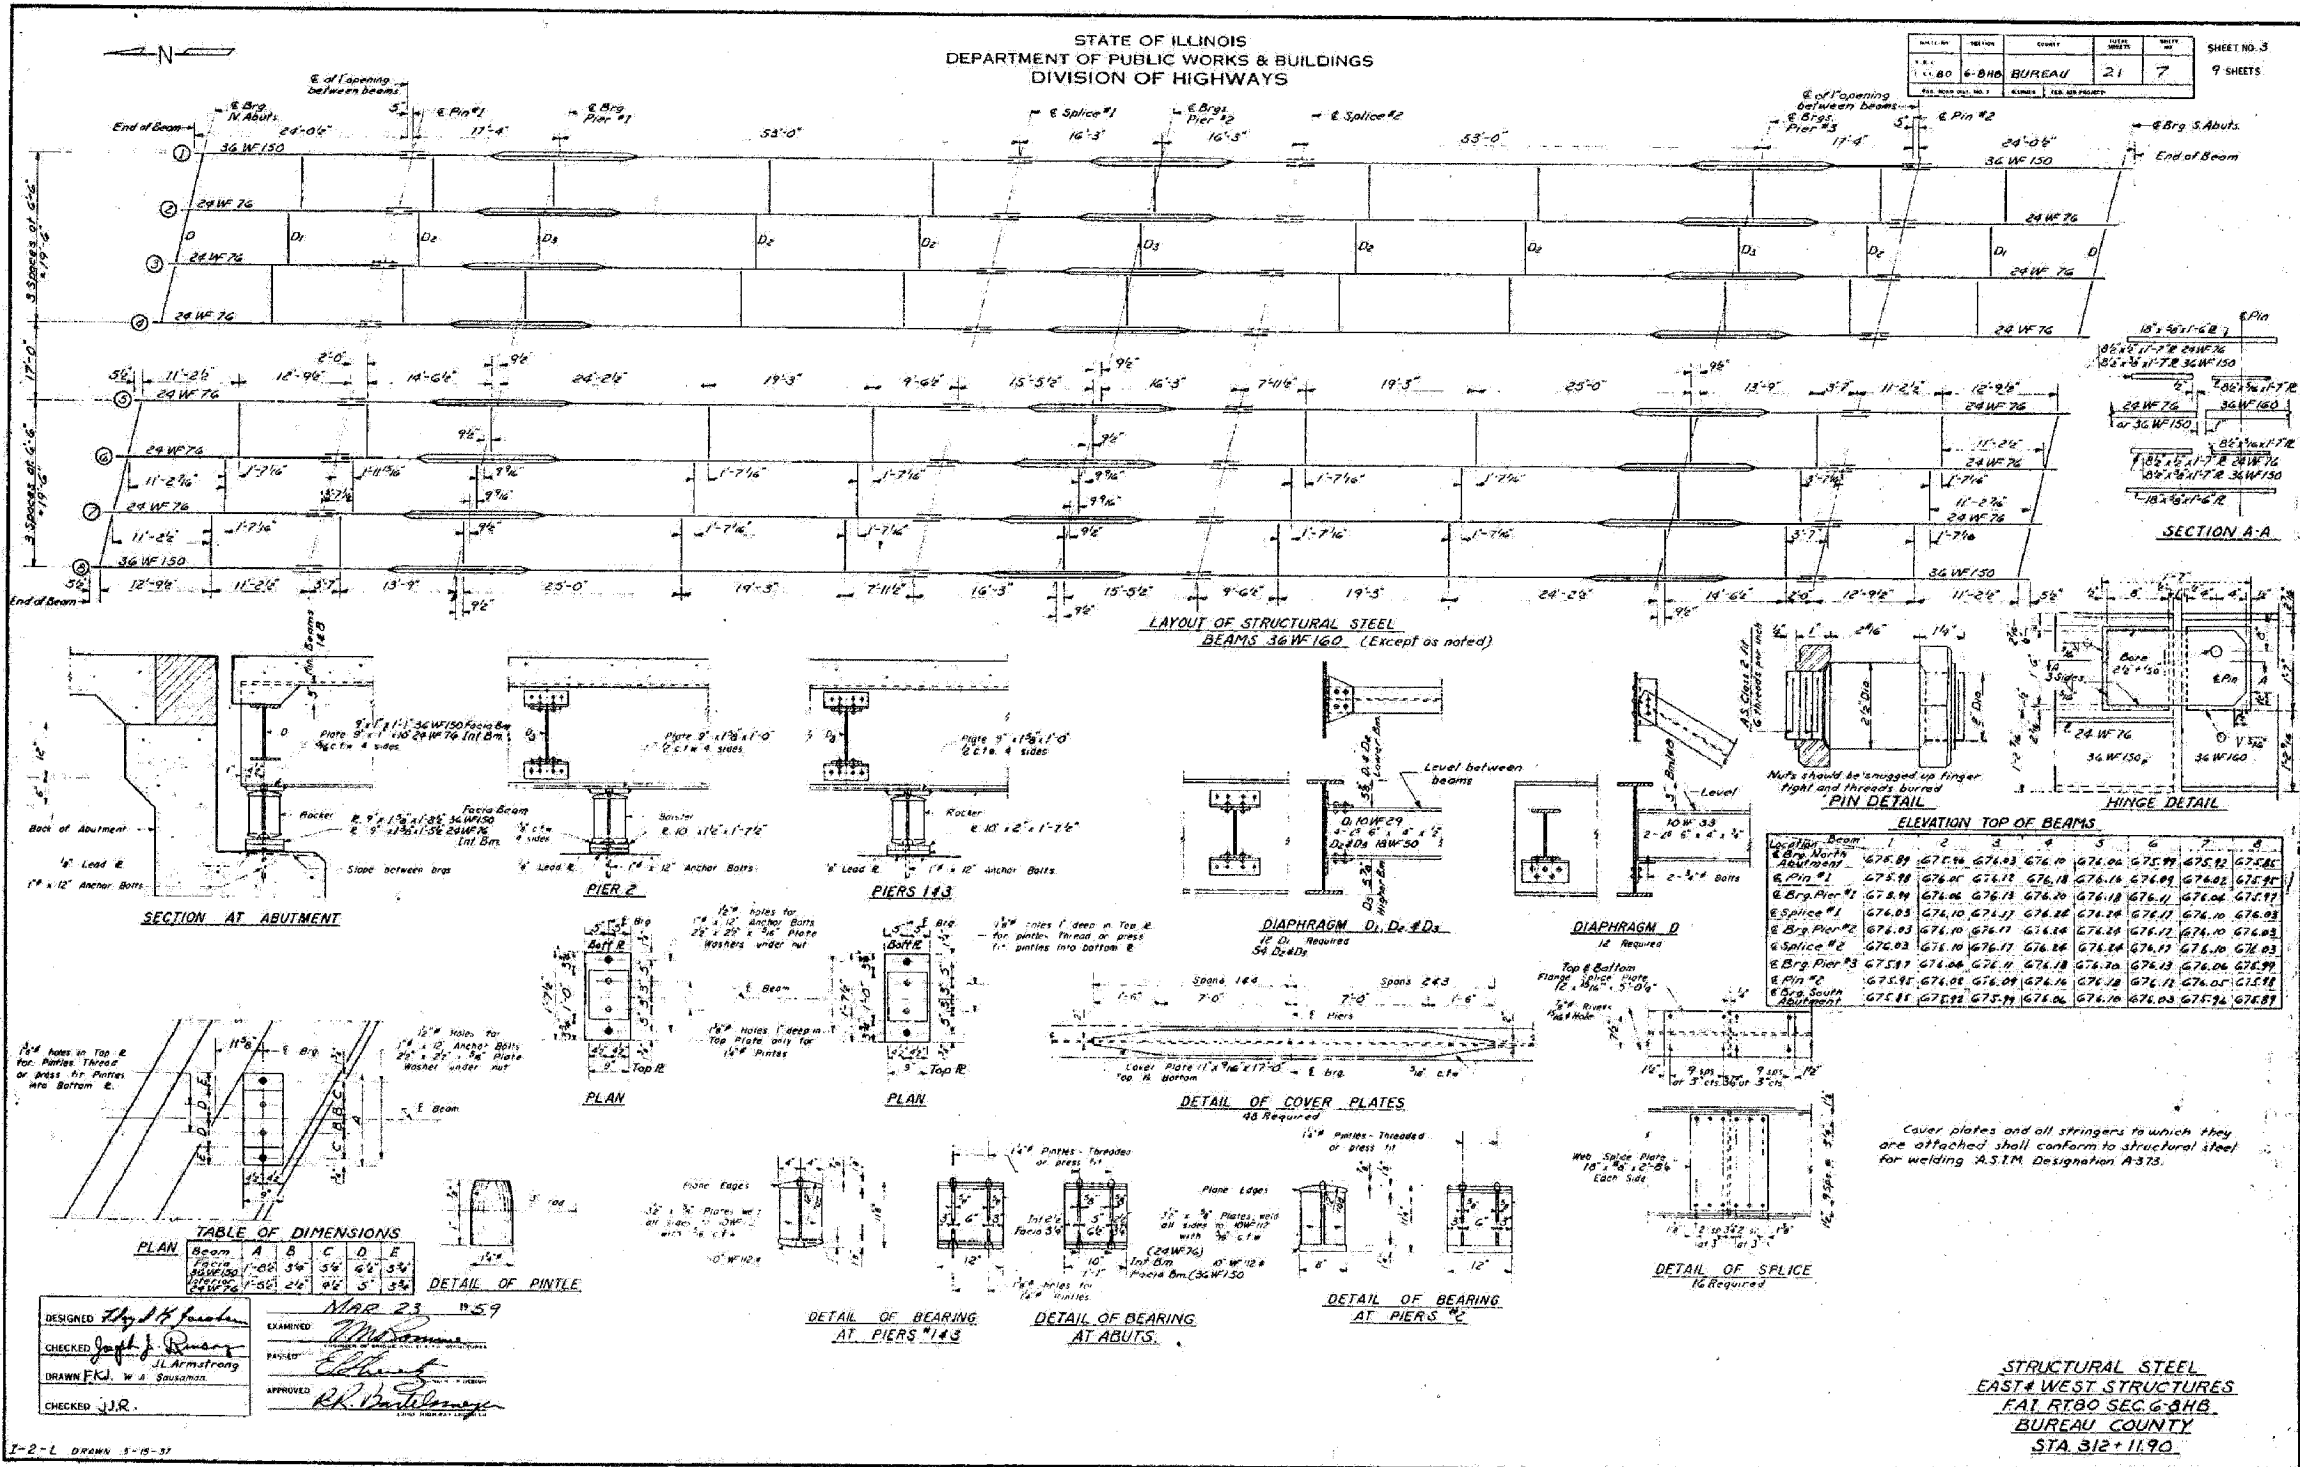

DESIGNED: *Hy. K. Fischer*  
 CHECKED: *John J. Roney*  
 DRAWN: *FRJ, W. A. Saulsman*  
 CHECKED: *J.J.R.*

EXAMINED: *M. S. ...*  
 PAID: *Ed. ...*  
 APPROVED: *R. K. ...*

MAR 23 1959

STRUCTURAL STEEL  
EAST-WEST STRUCTURES  
FAI R780 SEC. 6-8HB  
BUREAU COUNTY  
STA. 312+11.90

EXISTING PLANS - 1959

IL ROUTE 89 OVER  
FAI ROUTE 80 (I-80)  
SECTION 06-8HBR  
BUREAU COUNTY  
STATION 3702+69.82  
STRUCTURE NO. 006-0178

FOR INFORMATION ONLY



PLOT DATE: 8/6/2007  
 FILE NAME: G:\PROJECT\2854889\_882\CADD\IL81\enst1195\_03.dwg  
 PLOT SCALE: 1/4" = 1'-0"  
 USER NAME: J. Ziegler

I-2-L DRAWN 5-15-57