

STATE OF ILLINOIS
DEPARTMENT OF TRANSPORTATION


ROUTE NO.	SECTION	COUNTY	TOTAL SHEETS	SHEET NO.
FAI 80	06 8HBR	BUREAU	165	105
FED. ROAD DIST. NO. 7	SUBDIVISION	FED. ROAD PROJECT		


Contract # 66641


STATE OF ILLINOIS
DEPARTMENT OF TRANSPORTATION

ROUTE NO.	SEC.	COUNTY	TOTAL SHEETS	SHEET NO.
FAI-801	**	**	36	29
FED. ROAD DIST. NO. 7	ALPORA	PROJECT		

** BUREAU
SHEET NO. 3
10 SHEETS

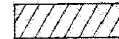 DECK SLAB REPAIR (PARTIAL DEPTH)

 DECK SLAB REPAIR (FULL DEPTH)

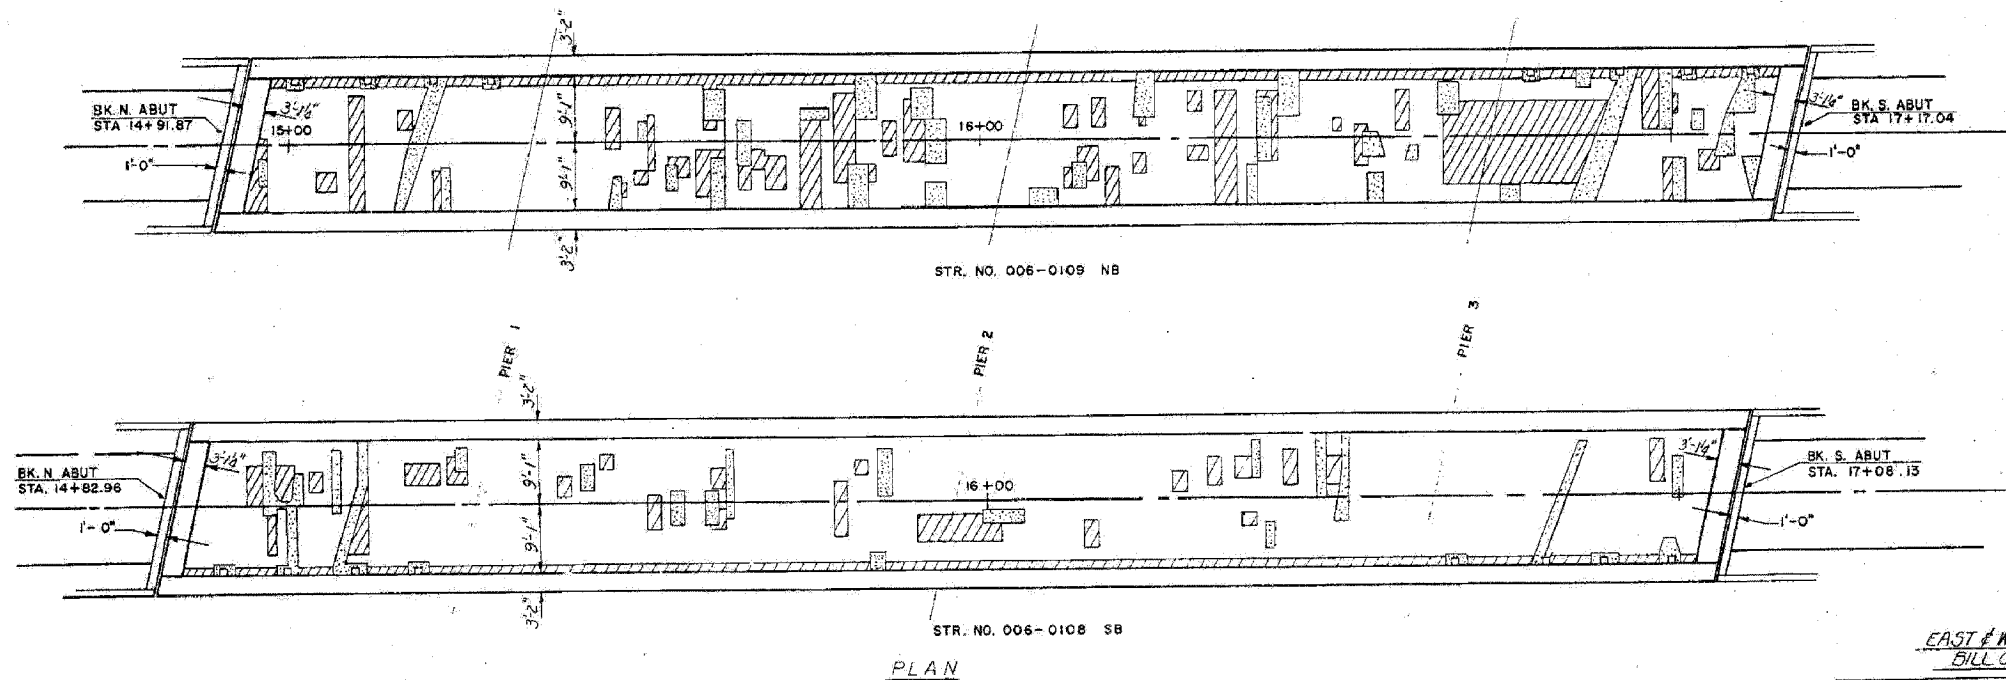

Note: Deck Slab Repair (Partial Depth) and the Deck Slab Repair (Full Depth) adjacent to the existing curbs shall be finished before removal of the existing cantilevered sections begins.

EAST & WEST STRUCTURES
BILL OF MATERIAL

Item	Unit	East Slab	West Slab
Deck Slab Repair (Full Depth)	Sq. Yd.	45	20
Deck Slab Repair (Partial Depth)	Sq. Yd.	45	20

NOTE: Deck shall be scarified prior to deck patching.

DESIGNED <i>Mary Blaxdorf</i>	EXAMINED <i>[Signature]</i>
CHECKED <i>Lance Kish</i>	PASSED <i>[Signature]</i>
DRAWN <i>JRS</i>	APPROVED <i>[Signature]</i>
CHECKED <i>Lance Kish</i>	DIRECTOR OF STRUCTURES

DECK SLAB REPAIR
FAI, RT. 80, SEC. 06-8HBR
BUREAU COUNTY
STATION 312+11.90

EXISTING PLANS - 1985

IL ROUTE 89 OVER
FAI ROUTE 80 (I-80)
SECTION 06-8HBR
BUREAU COUNTY
STATION 3702+69.82
STRUCTURE NO. 006-0178

FOR INFORMATION ONLY