
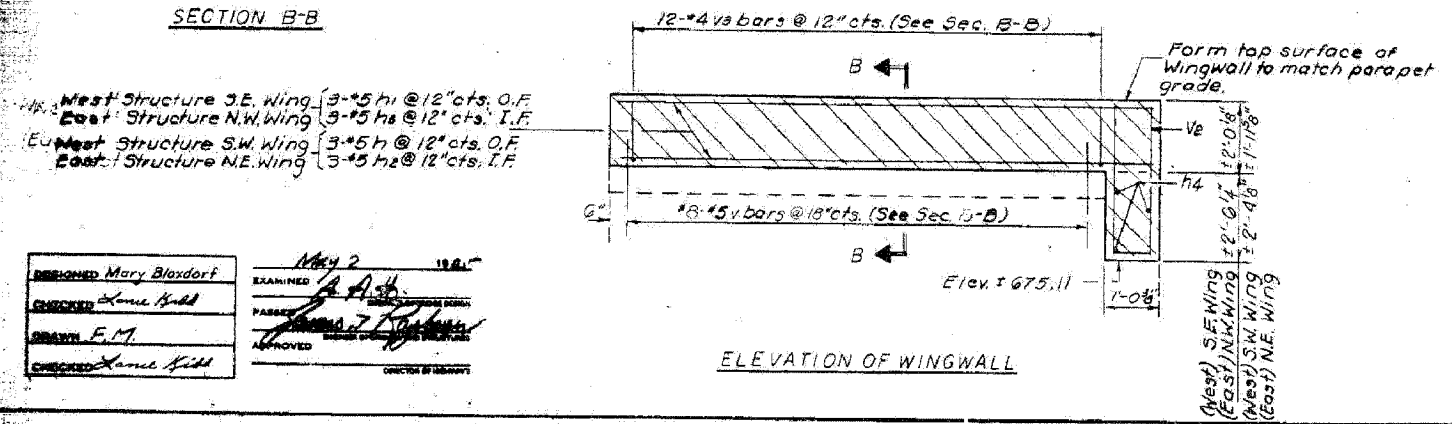
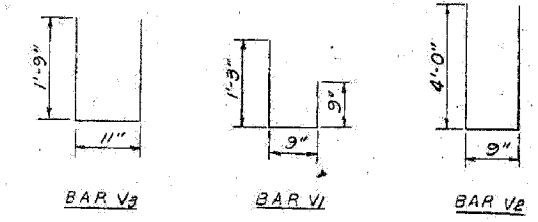
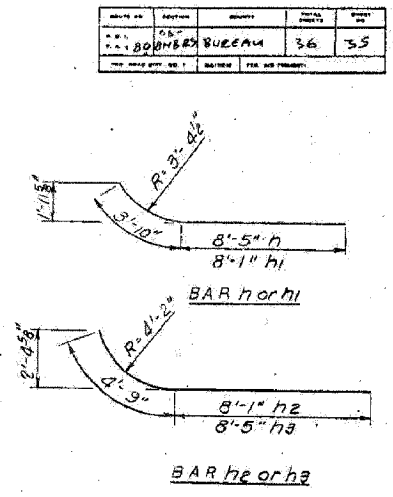


STATE OF ILLINOIS  
DEPARTMENT OF TRANSPORTATION

ROUTE NO.	SECTION	COUNTY	TOTAL SHEETS	SHEET NO.
FAI 80	06-8HBR	BUREAU	165	111
FED. ROAD DIST. NO. 7	ALLIANCE	FED. AID PROJECT		

Contract # 66641

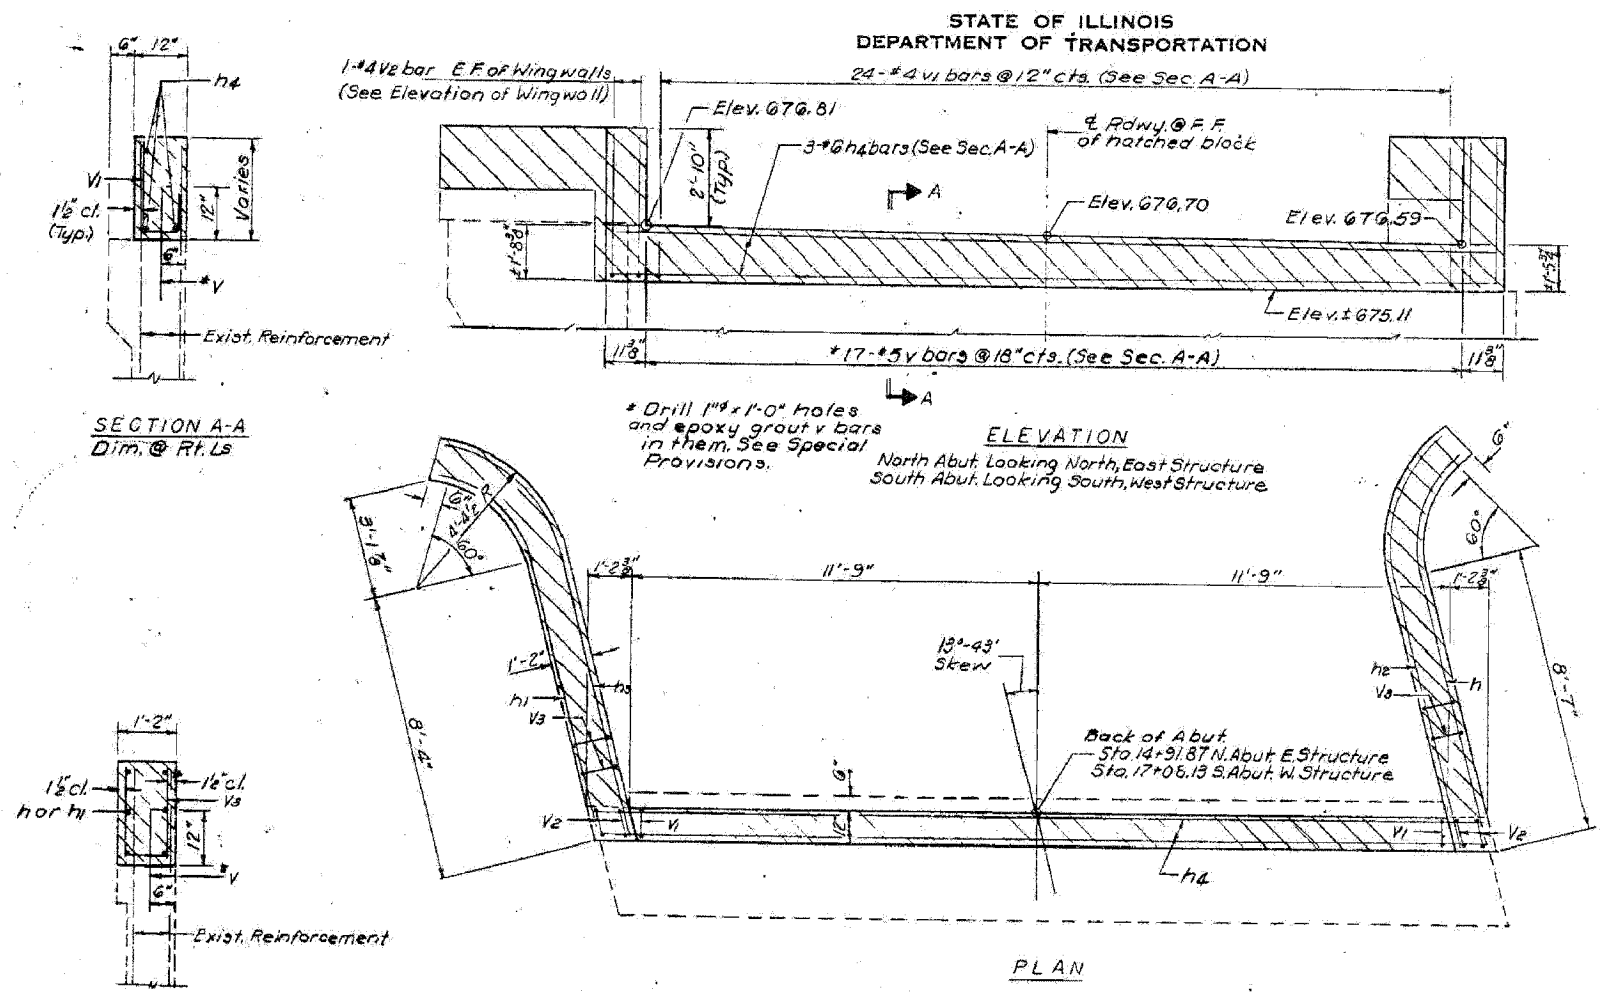

West Structure S.E. Wing 3-#5 h1 @ 12" cts. O.F.  
East Structure N.W. Wing 3-#5 h2 @ 12" cts. I.F.  
West Structure S.W. Wing 3-#5 h @ 12" cts. O.F.  
East Structure N.E. Wing 3-#5 h2 @ 12" cts. I.F.

DESIGNED Mary Blazdort  
CHECKED Lane Hill  
DRAWN E.M.  
EXAMINED A.A.H.  
APPROVED [Signature]  
DATE MAY 2 1982

Notes:  
Reinforcement Bars and Class X Concrete in hatched area are billed with superstructure on sheet #6.  
Hatched areas shall be poured after superstructure is finished.  
All edges shall have 3/4" chamfers except as noted.  
Existing reinforcement extending into the removed areas shall be cleaned and incorporated into the new construction.

NORTH ABUT-EAST STRUCTURE  
SOUTH ABUT-WEST STRUCTURE  
FAI RTE. 80 SEC(06-8HBR)  
BUREAU COUNTY  
STA. 312+11.90

EXISTING PLANS - 1985  
IL ROUTE 89 OVER  
FAI ROUTE 80 (I-80)  
SECTION 06-8HBR  
BUREAU COUNTY  
STATION 3702+69.82  
STRUCTURE NO. 006-0178

FOR INFORMATION ONLY

PLOT DATE = 8/12/2007  
FILE NAME = G:\PROJECT\2854891\_802\CADD\IL89\_EXIST\1985\_87.dwg  
PLOT SCALE = N/A  
USER NAME = zhangrb

