


CONTRACT NO. 66641				
F.A. RTE.	SECTION	COUNTY	TOTAL SHEETS	SHEET NO.
	06-BHBR	BUREAU	165	128
STA. 230+50.00 TO STA. 231+00.00				
FED. ROAD DIST. NO.	ILLINOIS	FED. AID PROJECT		

DATE	BY
SURVEYED	
PLOTTED	
NOTE BOOK	
AREAS CHECKED	
NO.	

DATE	BY
ORIGINAL SURVEYED	
PLOTTED	
NOTE BOOK	
AREAS CHECKED	
NO.	

PLOT DATE = 8/1/2007
 PLOT SCALE = 1/8" = 10.0000' / 1"
 PLOT TIME = 8:55:29 AM

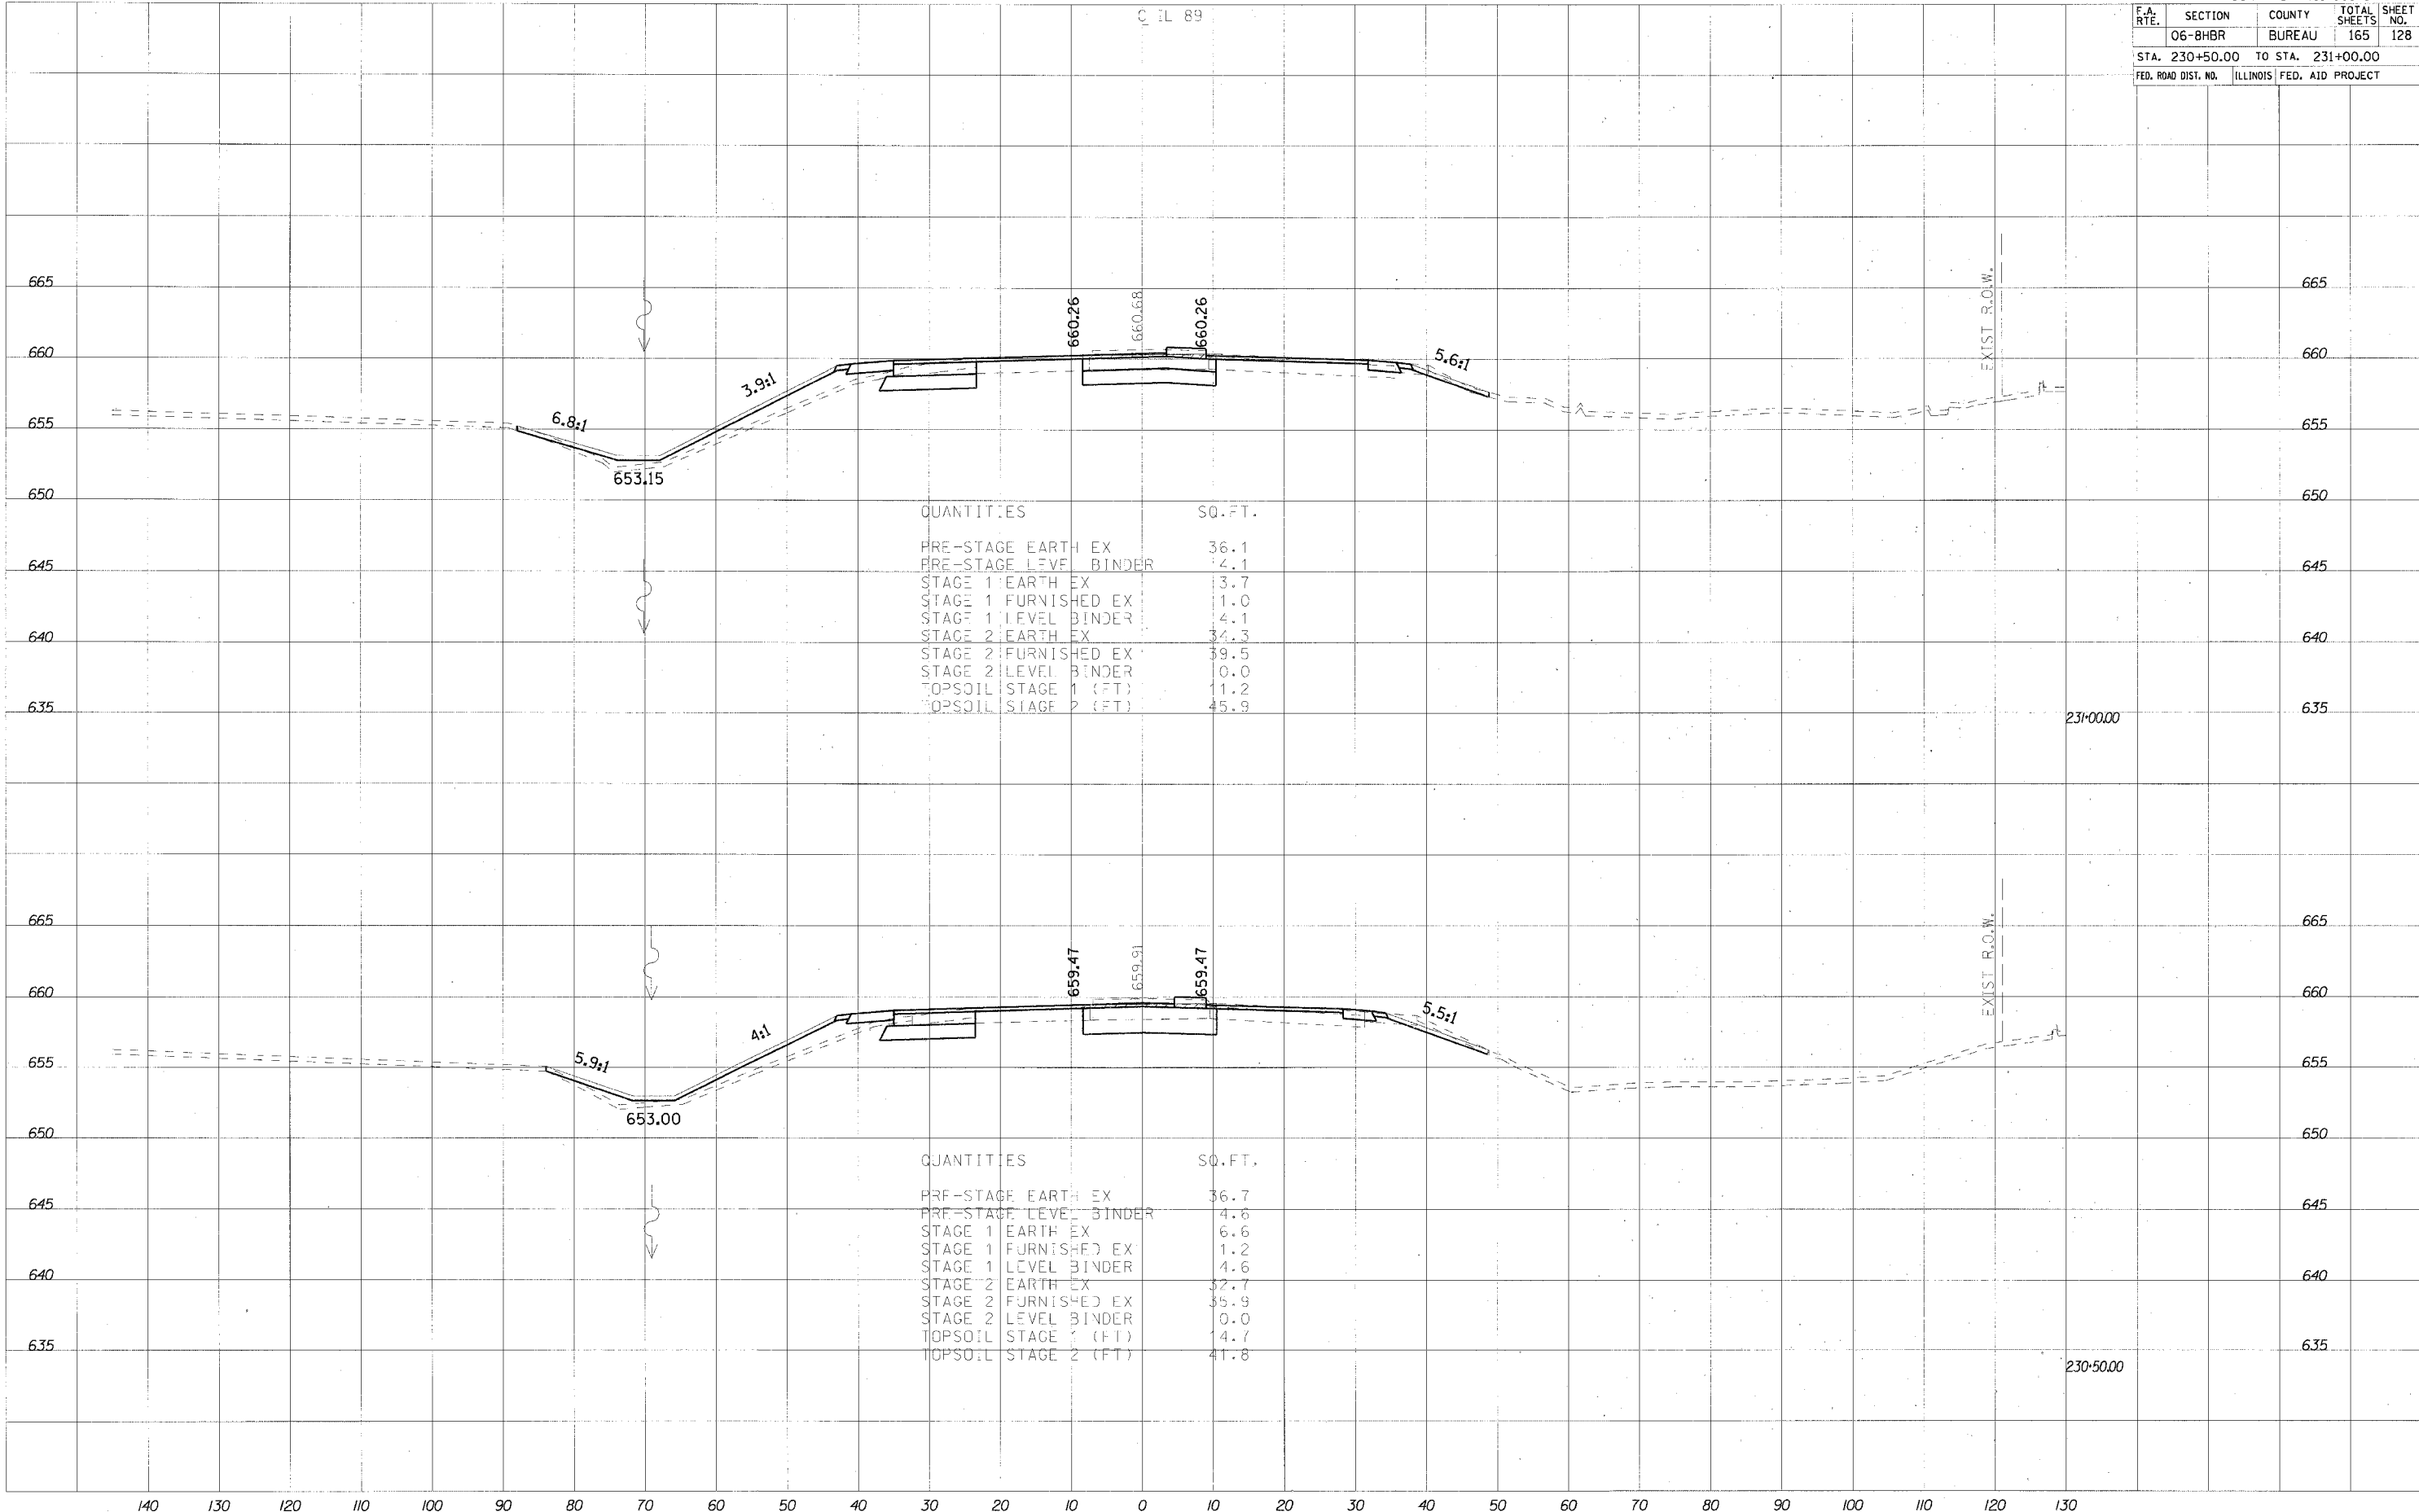

QUANTITIES	SQ. FT.
PRE-STAGE EARTH EX	36.1
PRE-STAGE LEVEL BINDER	4.1
STAGE 1 EARTH EX	13.7
STAGE 1 FURNISHED EX	1.0
STAGE 1 LEVEL BINDER	4.1
STAGE 2 EARTH EX	34.3
STAGE 2 FURNISHED EX	39.5
STAGE 2 LEVEL BINDER	0.0
TOPSOIL STAGE 1 (FT)	11.2
TOPSOIL STAGE 2 (FT)	45.9

QUANTITIES	SQ. FT.
PRE-STAGE EARTH EX	36.7
PRE-STAGE LEVEL BINDER	4.6
STAGE 1 EARTH EX	6.6
STAGE 1 FURNISHED EX	1.2
STAGE 1 LEVEL BINDER	4.6
STAGE 2 EARTH EX	32.7
STAGE 2 FURNISHED EX	35.9
STAGE 2 LEVEL BINDER	0.0
TOPSOIL STAGE 1 (FT)	4.7
TOPSOIL STAGE 2 (FT)	41.8

231+00.00

230+50.00