


CONTRACT NO. 66641				
F.A. RTE.	SECTION	COUNTY	TOTAL SHEETS	SHEET NO.
	06-8HBR	BUREAU	165	129
STA. 231+29.02		TO STA. 231+50.00		
FED. ROAD DIST. NO.	ILLINOIS	FED. AID PROJECT		

FINAL SURVEYED	DATE
PLOTTED	
NOTE BOOK	
AREAS CHECKED	
NO.	

ORIGINAL SURVEYED	DATE
PLOTTED	
NOTE BOOK	
AREAS CHECKED	
NO.	

PLOT DATE = 8/9/2007
 PLOT SCALE = 1" = 40.0000' / IN.
 PLOT TIME = 8:55:30 AM

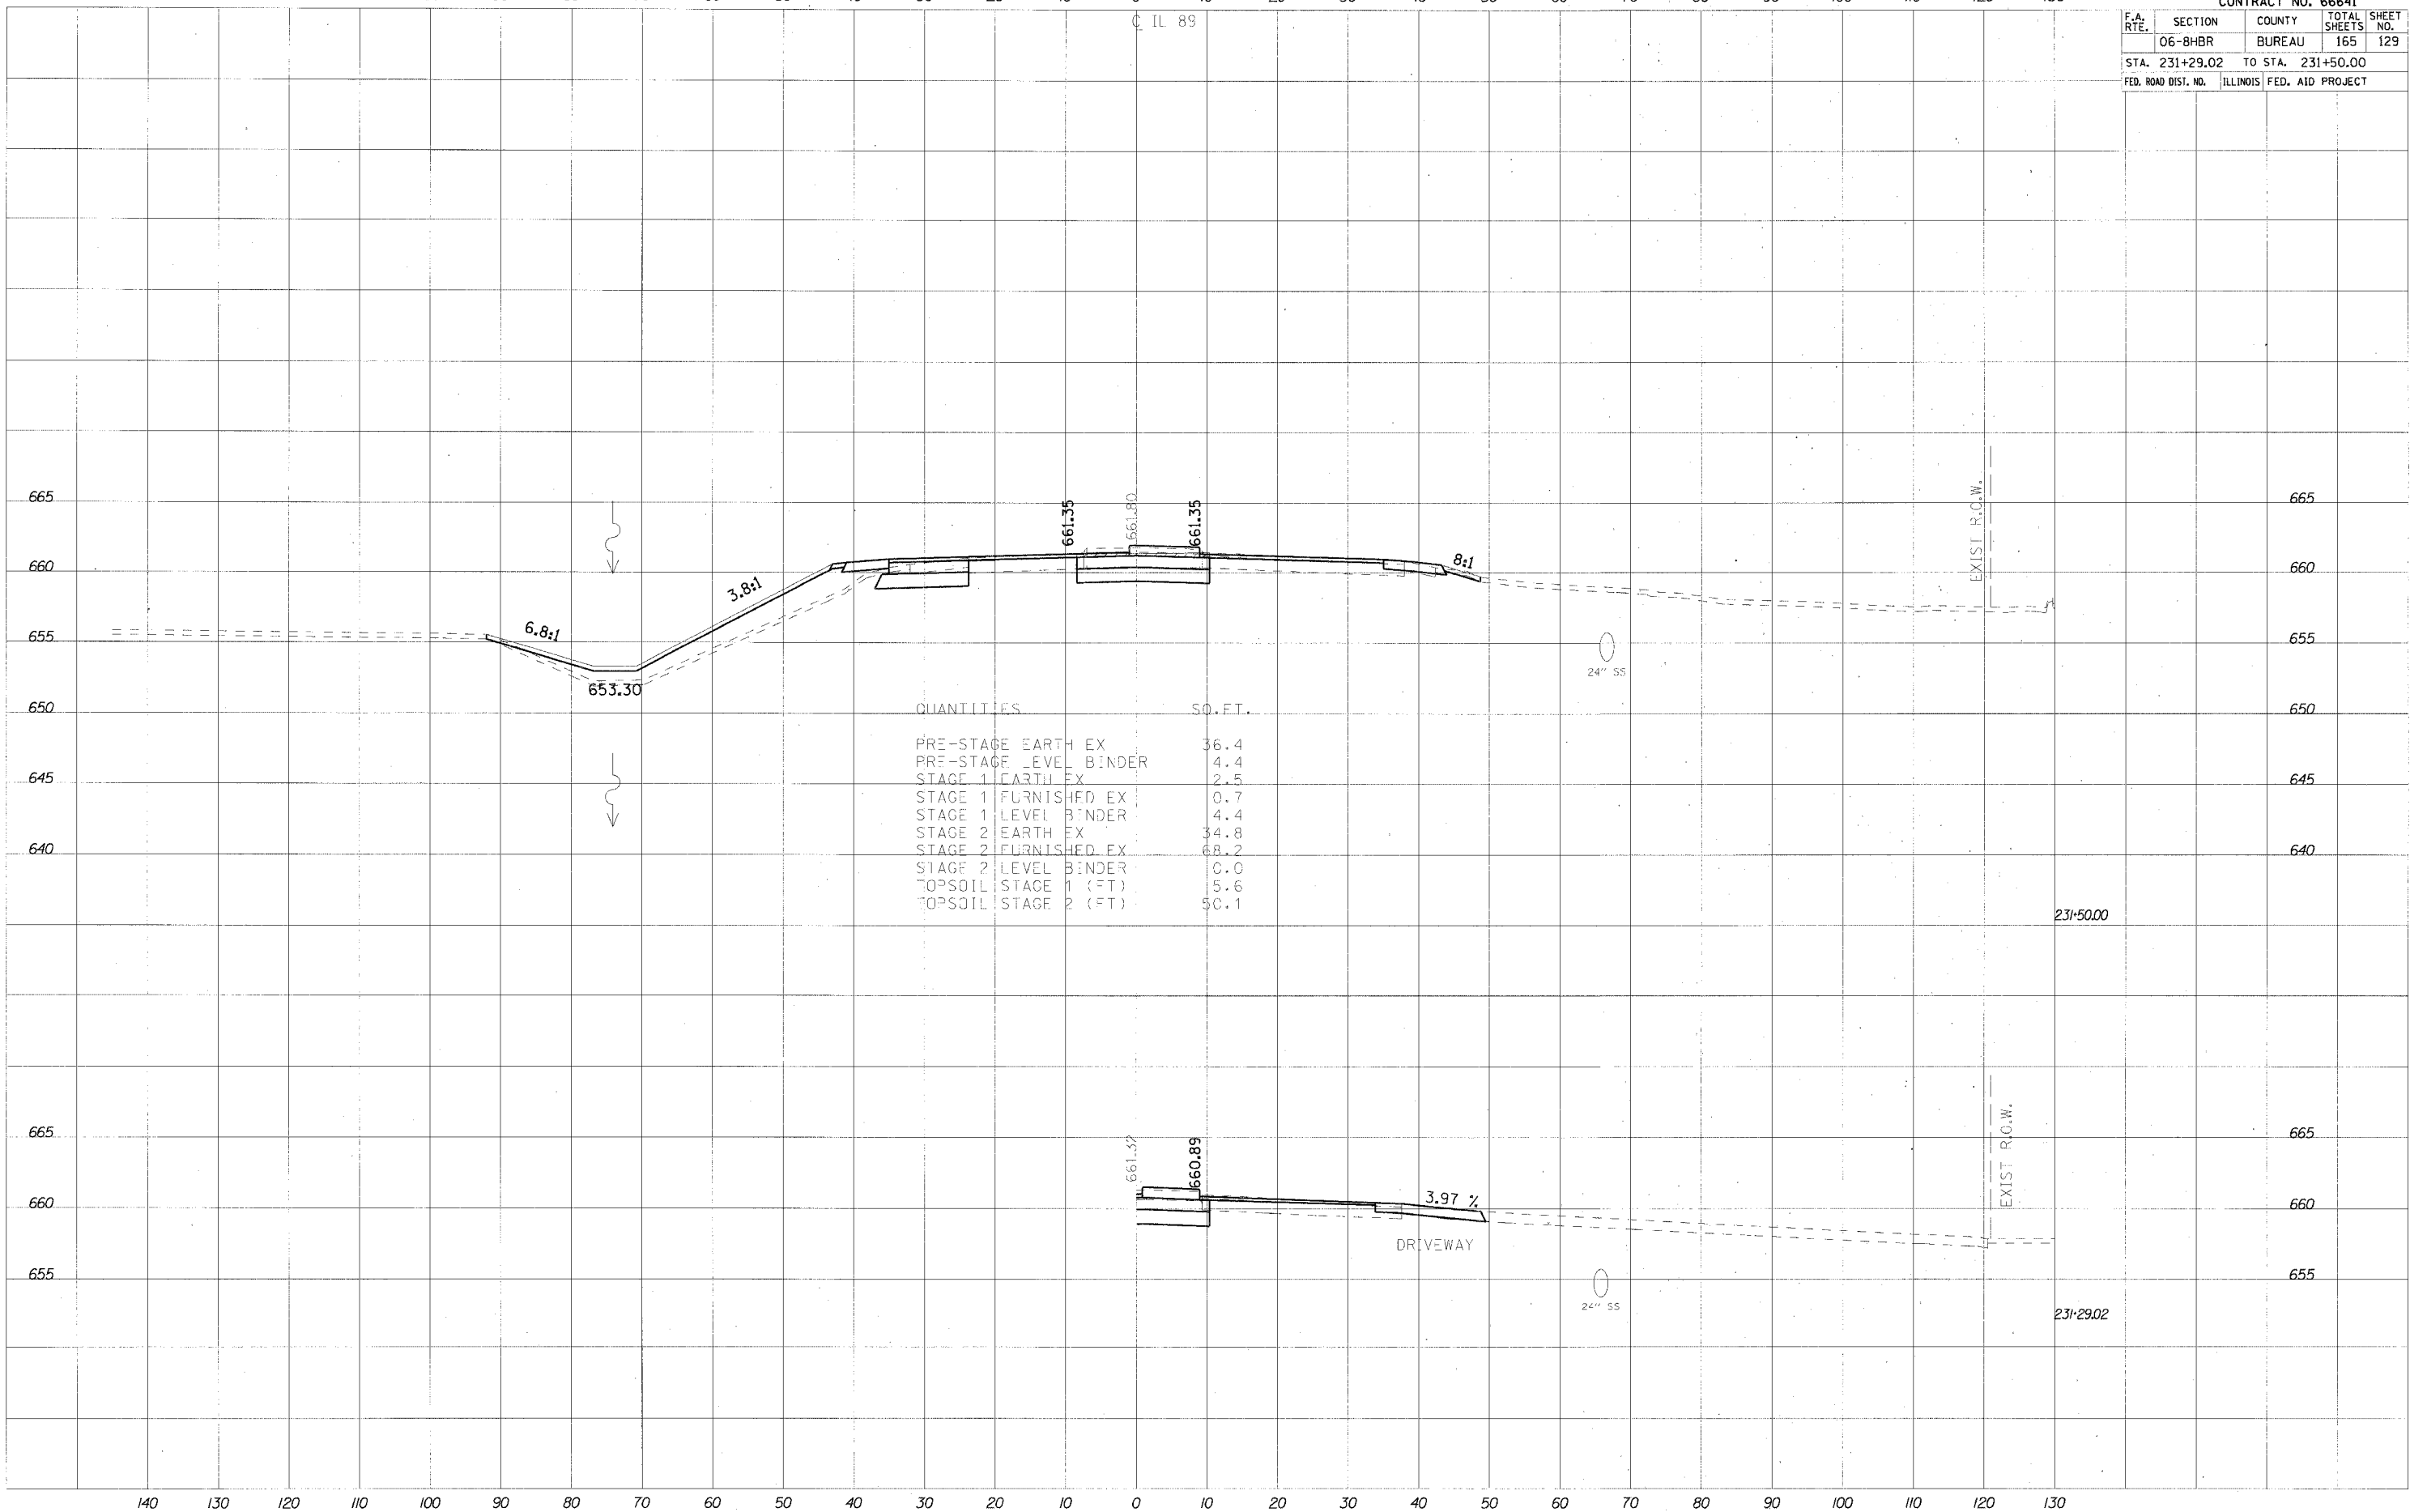

QUANTITIES	SQ. FT.
PRE-STAGE EARTH EX	36.4
PRE-STAGE LEVEL BINDER	4.4
STAGE 1 EARTH EX	2.5
STAGE 1 FURNISHED EX	0.7
STAGE 1 LEVEL BINDER	4.4
STAGE 2 EARTH EX	34.8
STAGE 2 FURNISHED EX	68.2
STAGE 2 LEVEL BINDER	0.0
TOPSOIL STAGE 1 (FT)	5.6
TOPSOIL STAGE 2 (FT)	50.1