



CONTRACT NO. 66641				
F.A. RTE.	SECTION	COUNTY	TOTAL SHEETS	SHEET NO.
	06-8HBR	BUREAU	165	133
STA. 235+00.00 TO STA. 235+50.00				
FED. ROAD DIST. NO.			ILLINOIS FED. AID PROJECT	

DATE _____
 BY _____
 SURVEYED _____
 CHECKED _____
 PLOTTED _____
 NOTE BOOK _____
 AREAS CHECKED _____
 NO. _____

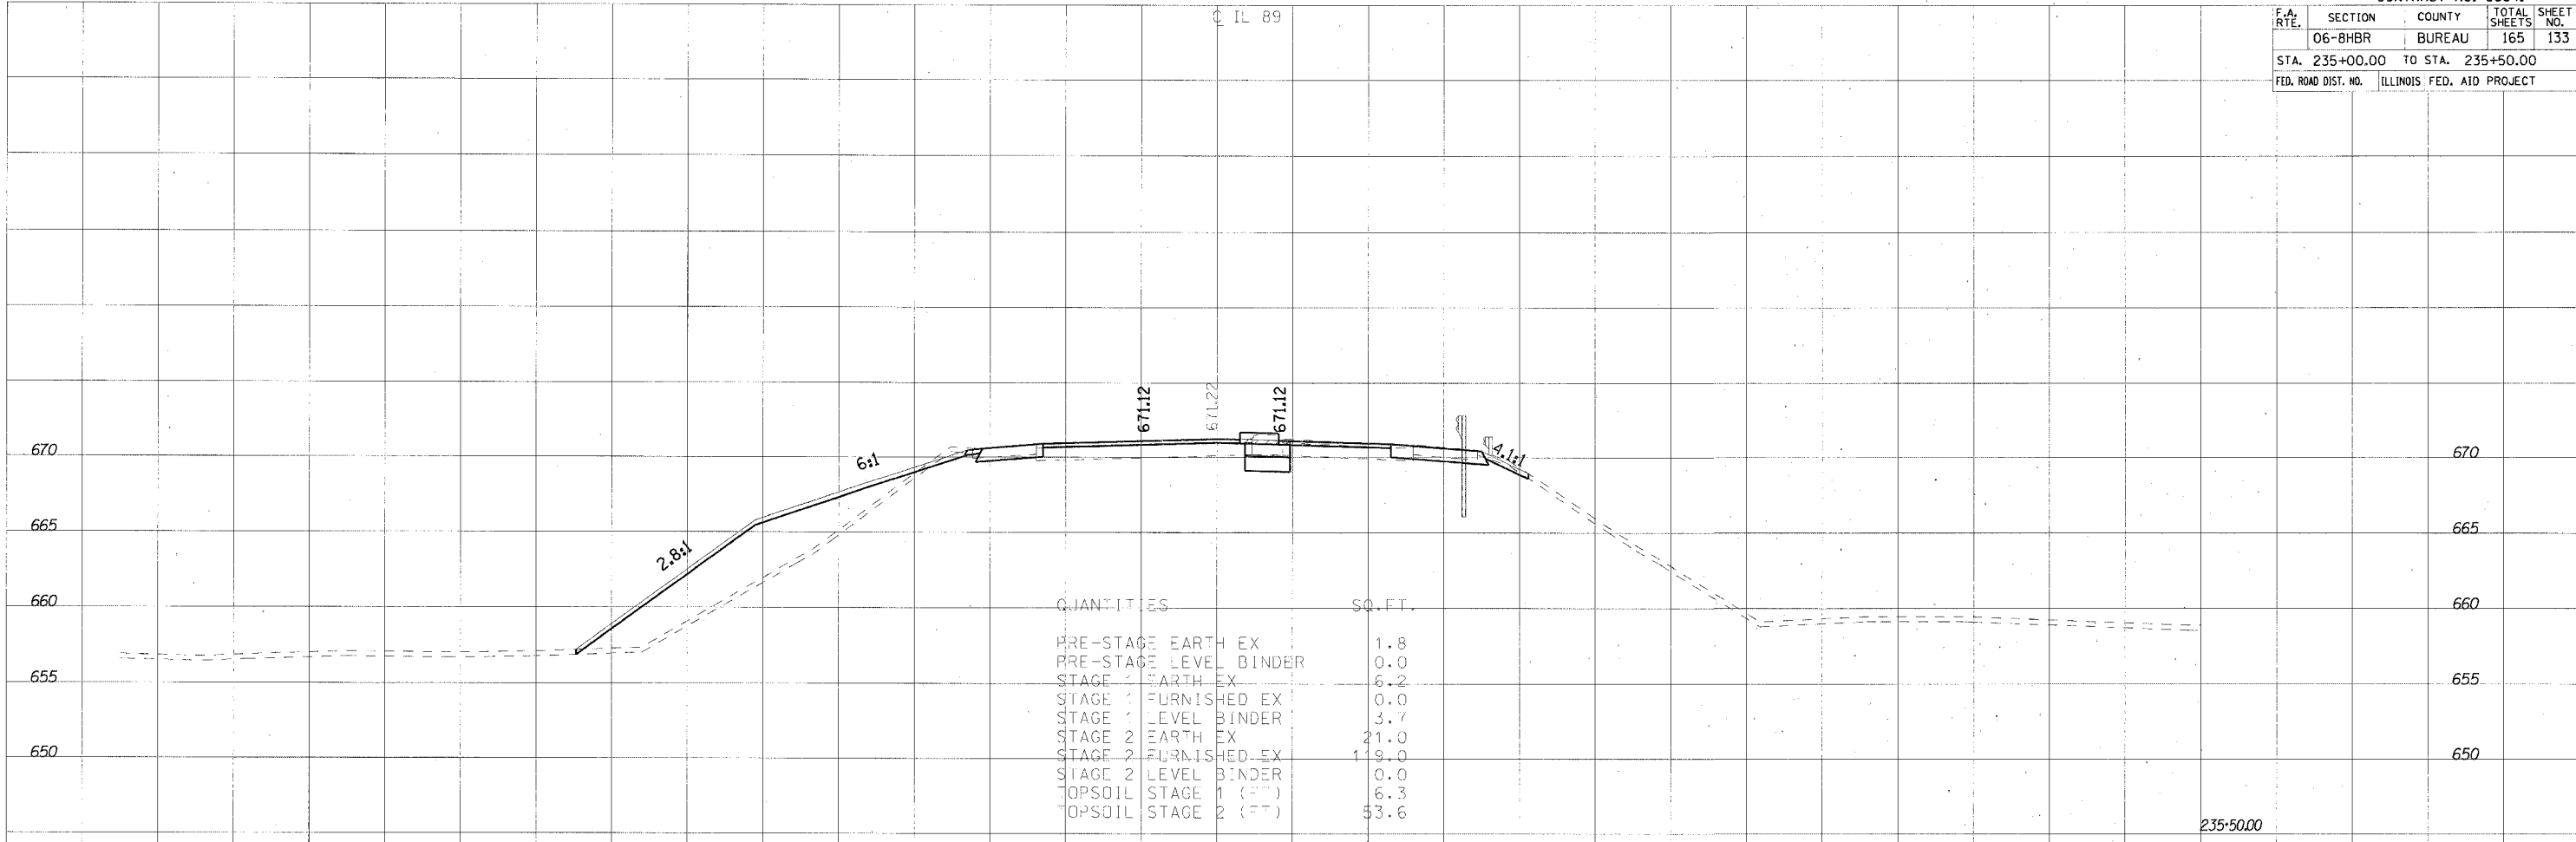

QUANTITIES	SQ. FT.
PRE-STAGE EARTH EX	1.8
PRE-STAGE LEVEL BINDER	0.0
STAGE 1 EARTH EX	6.2
STAGE 1 FURNISHED EX	0.0
STAGE 1 LEVEL BINDER	3.7
STAGE 2 EARTH EX	21.0
STAGE 2 FURNISHED EX	19.0
STAGE 2 LEVEL BINDER	0.0
TOPSOIL STAGE 1 (FT)	6.3
TOPSOIL STAGE 2 (FT)	53.6

DATE _____
 BY _____
 SURVEYED _____
 CHECKED _____
 PLOTTED _____
 NOTE BOOK _____
 AREAS CHECKED _____
 NO. _____

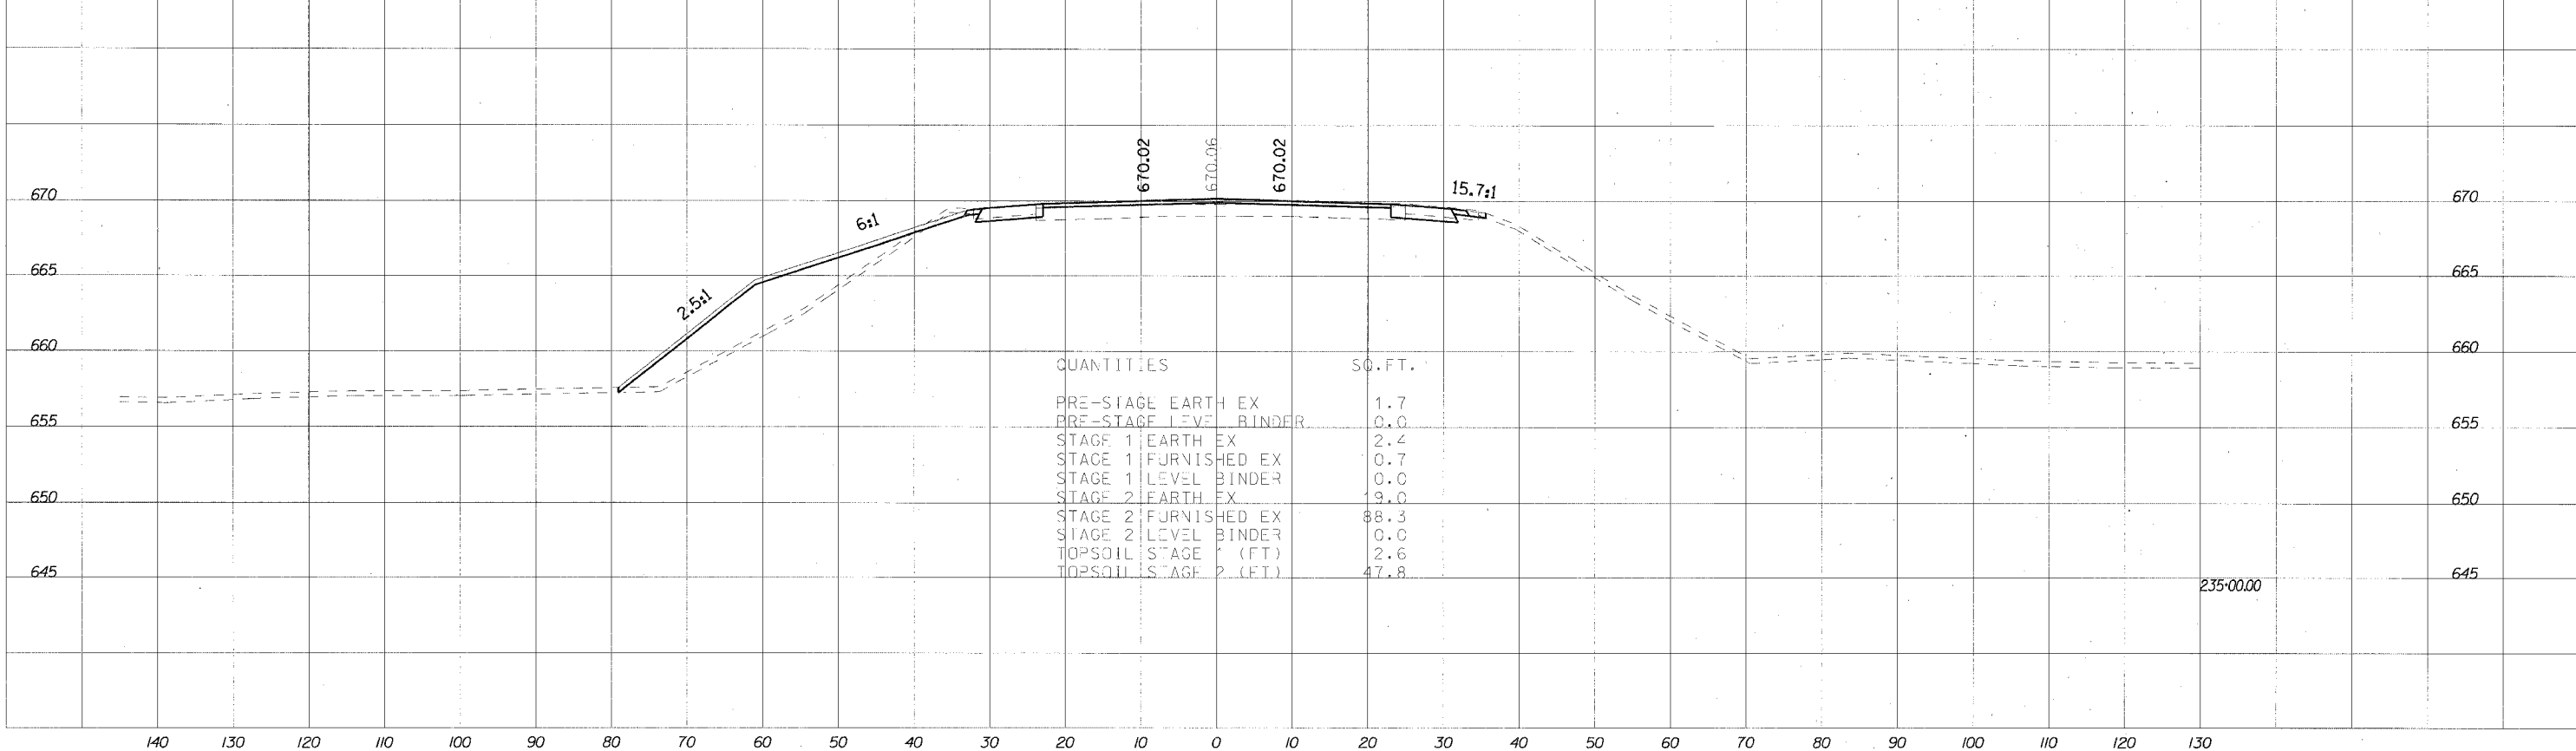

QUANTITIES	SQ. FT.
PRE-STAGE EARTH EX	1.7
PRE-STAGE LEVEL BINDER	0.0
STAGE 1 EARTH EX	2.4
STAGE 1 FURNISHED EX	0.7
STAGE 1 LEVEL BINDER	0.0
STAGE 2 EARTH EX	9.0
STAGE 2 FURNISHED EX	88.3
STAGE 2 LEVEL BINDER	0.0
TOPSOIL STAGE 1 (FT)	2.6
TOPSOIL STAGE 2 (FT)	47.8

PLOT DATE : 8/9/2007
 PLOT SCALE : 1/8" = 10.0000' / IN.
 PLOT TIME : 8:55:33 AM