


CONTRACT NO. 66641			
F.A. RTE.	SECTION	COUNTY	TOTAL SHEETS
	06-8HBR	BUREAU	165
STA. 242+20.08		TO STA. 242+50.00	
FED. ROAD DIST. NO.	ILLINOIS	FED. AID PROJECT	

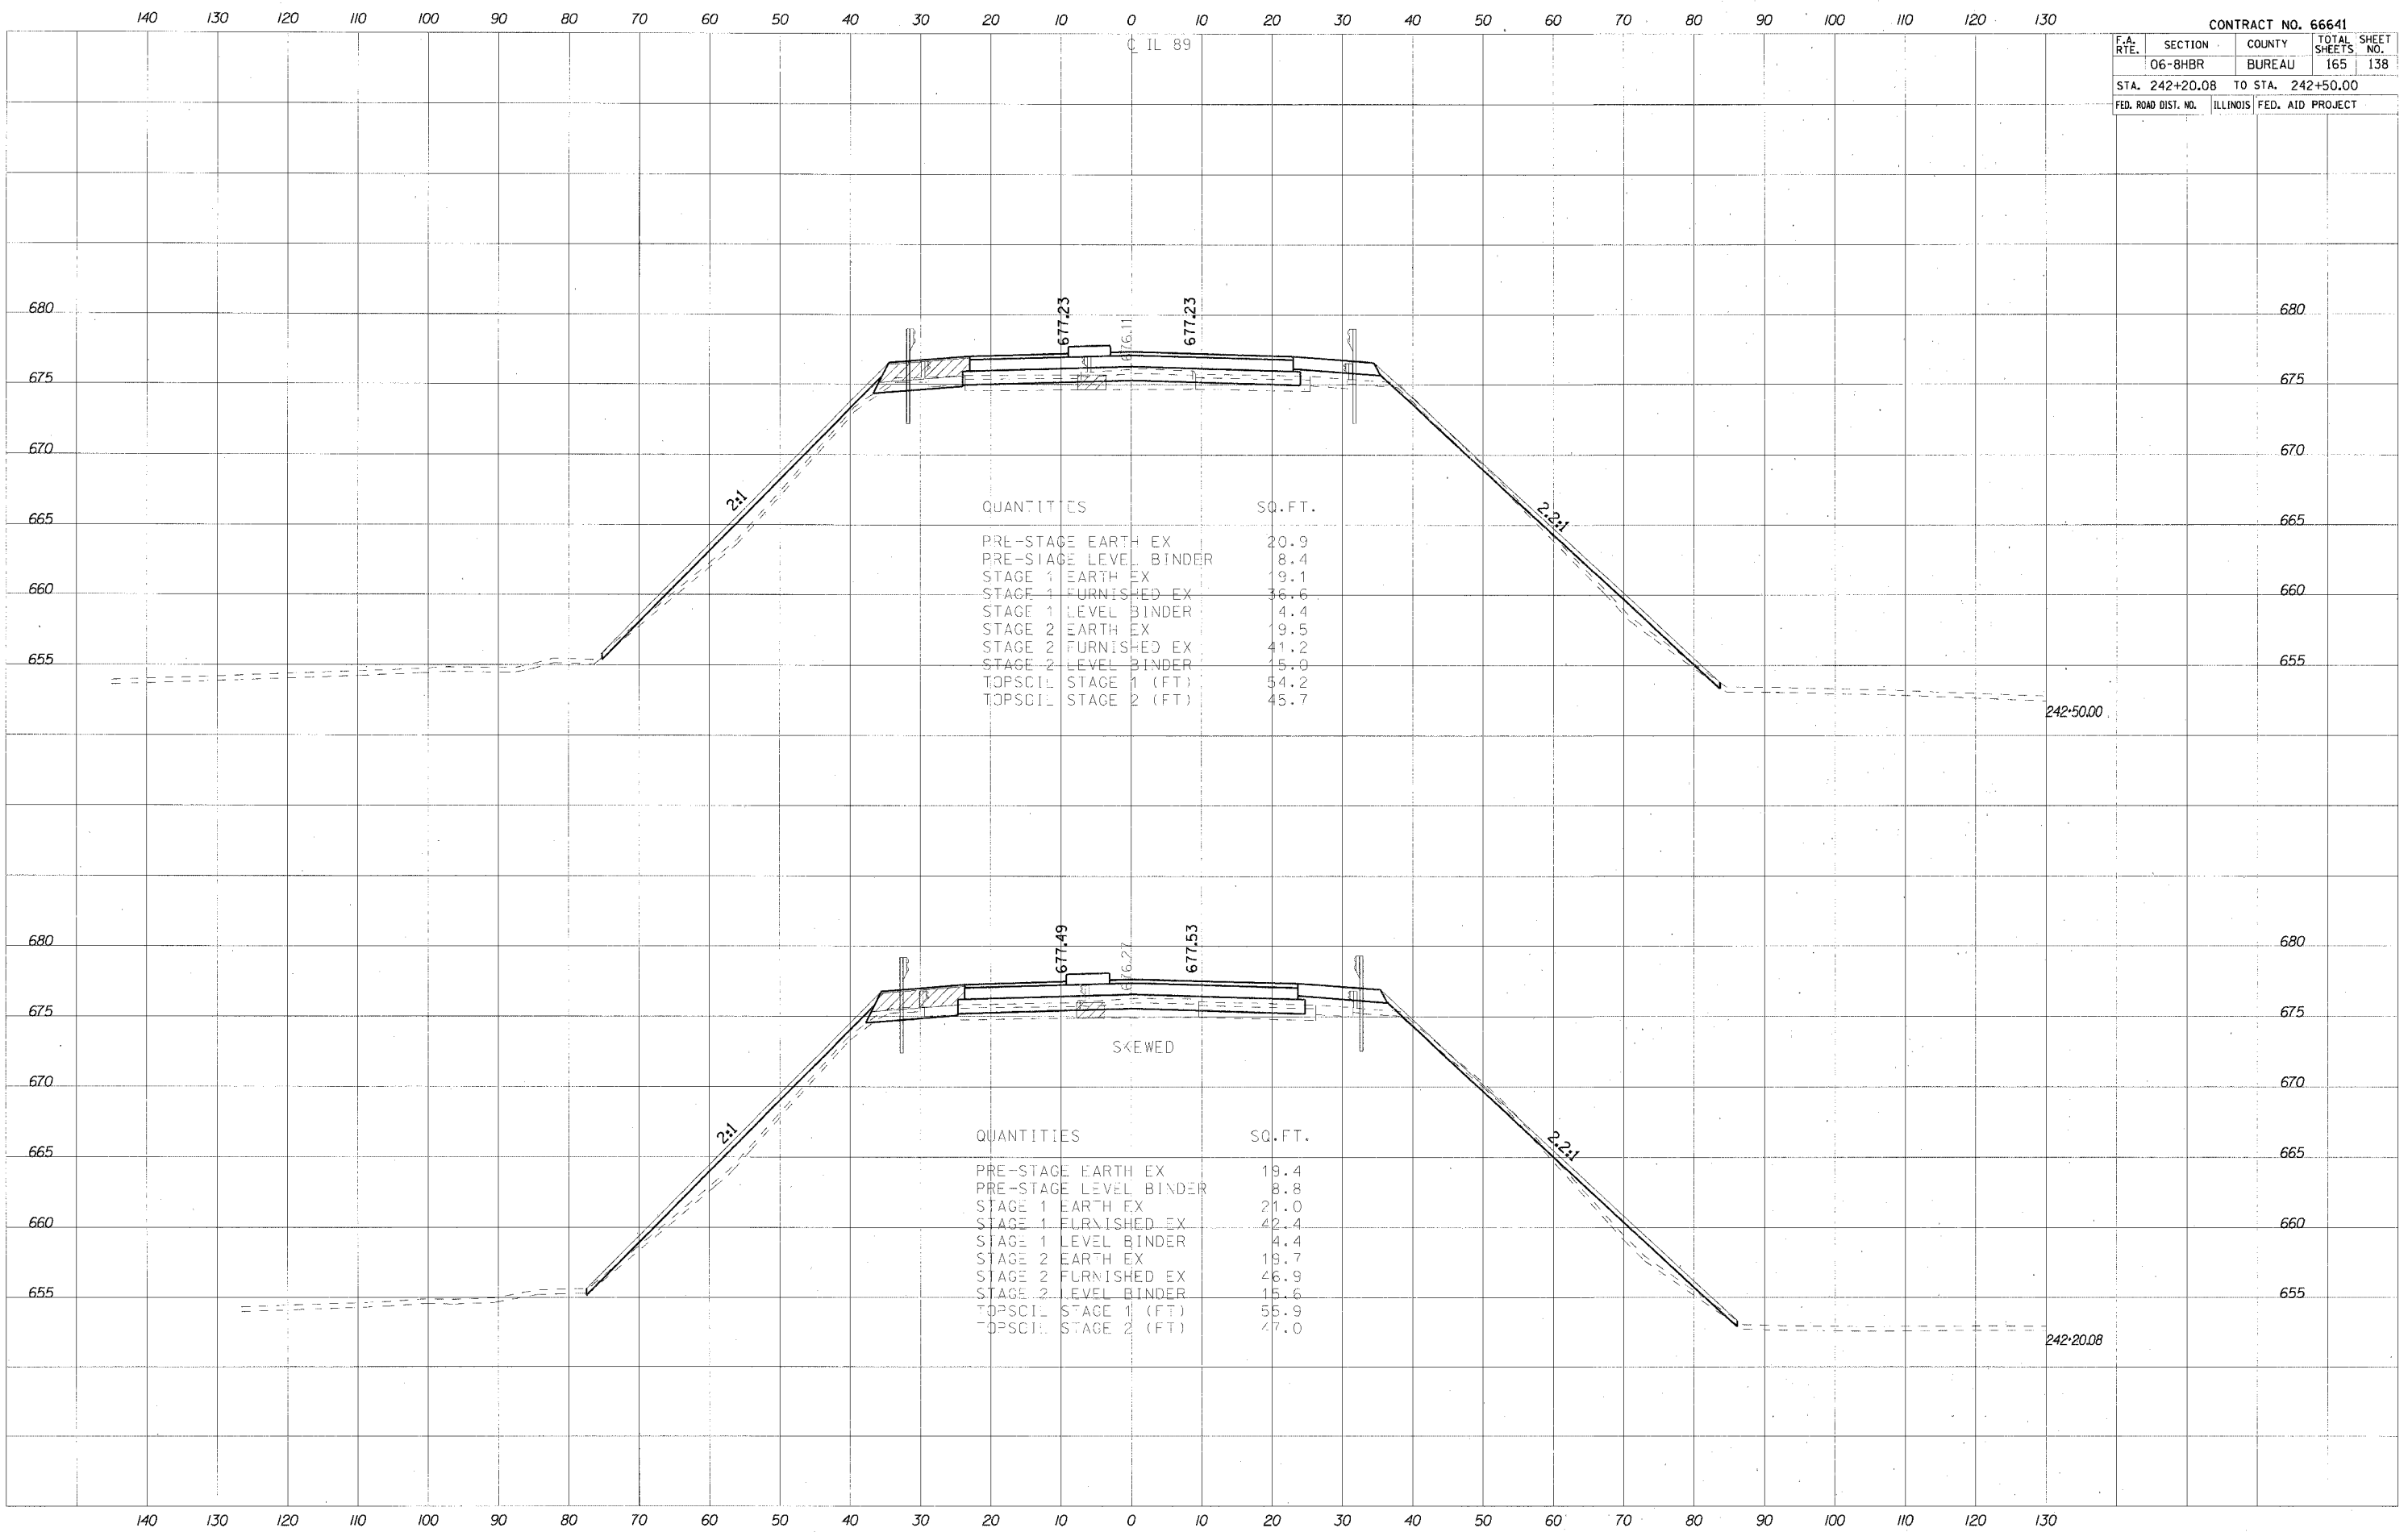

QUANTITIES	SQ. FT.
PRE-STAGE EARTH EX	20.9
PRE-STAGE LEVEL BINDER	8.4
STAGE 1 EARTH EX	19.1
STAGE 1 FURNISHED EX	36.6
STAGE 1 LEVEL BINDER	4.4
STAGE 2 EARTH EX	19.5
STAGE 2 FURNISHED EX	41.2
STAGE 2 LEVEL BINDER	15.0
TOPSCL: STAGE 1 (FT)	54.2
TOPSCL: STAGE 2 (FT)	45.7

QUANTITIES	SQ. FT.
PRE-STAGE EARTH EX	19.4
PRE-STAGE LEVEL BINDER	8.8
STAGE 1 EARTH EX	21.0
STAGE 1 FURNISHED EX	42.4
STAGE 1 LEVEL BINDER	4.4
STAGE 2 EARTH EX	19.7
STAGE 2 FURNISHED EX	46.9
STAGE 2 LEVEL BINDER	15.6
TOPSCL: STAGE 1 (FT)	55.9
TOPSCL: STAGE 2 (FT)	47.0

DATE: \_\_\_\_\_ BY: \_\_\_\_\_  
 SURVEYED \_\_\_\_\_ PLOTTED \_\_\_\_\_  
 CHECKED \_\_\_\_\_ DESIGNED \_\_\_\_\_  
 NO. \_\_\_\_\_

DATE: \_\_\_\_\_ BY: \_\_\_\_\_  
 SURVEYED \_\_\_\_\_ PLOTTED \_\_\_\_\_  
 CHECKED \_\_\_\_\_ DESIGNED \_\_\_\_\_  
 NO. \_\_\_\_\_

PLOT DATE = 6/12/2007  
 PLOT SCALE = 1/4" = 10' / 1" = 40'  
 PLOT TIME = 8:55:37 AM