


DATE	
BY	
FINAL SURVEY	
NOTED	
NOTED	
NOTED	
NO.	

DATE	
BY	
ORIGINAL SURVEY	
NOTED	
NOTED	
NOTED	
NO.	

PLOT DATE = 8/14/2007  
 FILE NAME = g:\p\d\mes12864689\_002\0000\18\p\d\mes12864689\_002.dwg  
 PLOT SCALE = 1/8" = 100'  
 PLOT TIME = 8:55:09 AM

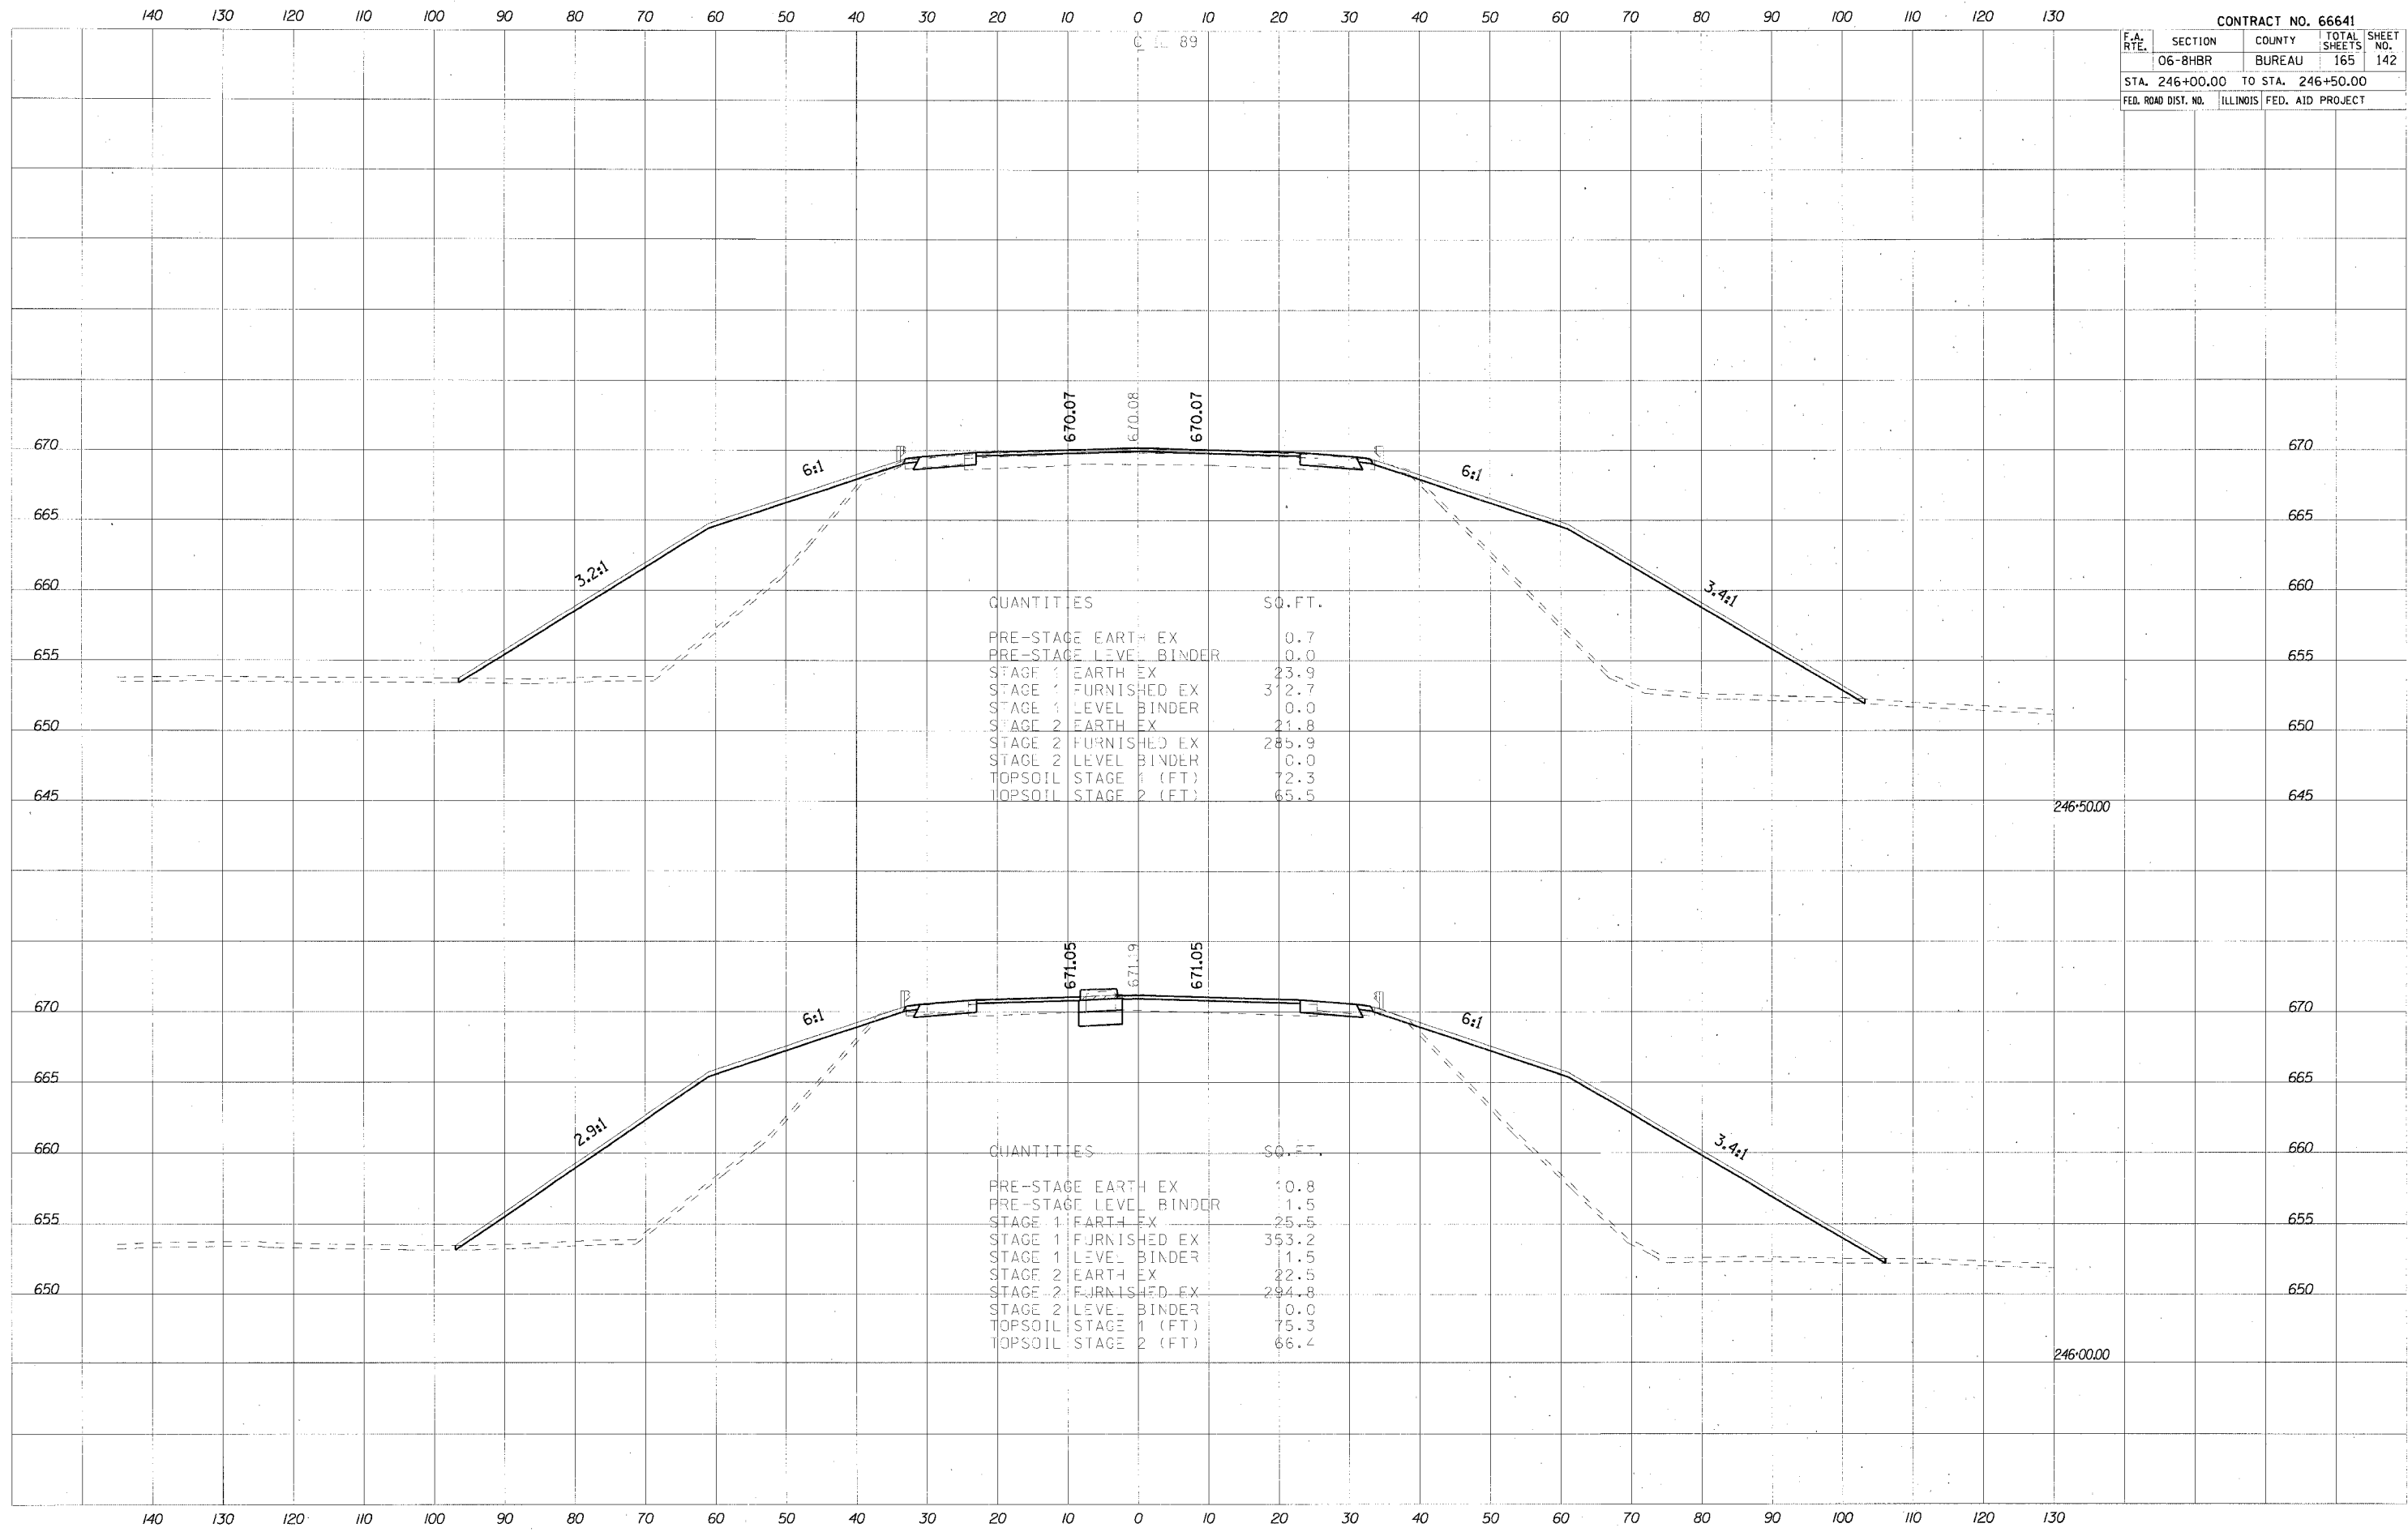

QUANTITIES SQ. FT.

PRE-STAGE EARTH EX	0.7
PRE-STAGE LEVEL BINDER	0.0
STAGE 1 EARTH EX	23.9
STAGE 1 FURNISHED EX	312.7
STAGE 1 LEVEL BINDER	0.0
STAGE 2 EARTH EX	21.8
STAGE 2 FURNISHED EX	285.9
STAGE 2 LEVEL BINDER	0.0
TOPSOIL STAGE 1 (FT)	72.3
TOPSOIL STAGE 2 (FT)	65.5

QUANTITIES SQ. FT.

PRE-STAGE EARTH EX	10.8
PRE-STAGE LEVEL BINDER	1.5
STAGE 1 EARTH EX	25.5
STAGE 1 FURNISHED EX	353.2
STAGE 1 LEVEL BINDER	1.5
STAGE 2 EARTH EX	22.5
STAGE 2 FURNISHED EX	294.8
STAGE 2 LEVEL BINDER	0.0
TOPSOIL STAGE 1 (FT)	75.3
TOPSOIL STAGE 2 (FT)	66.2