


140 130 120 110 100 90 80 70 60 50 40 30 20 10 0 10 20 30 40 50 60 70 80 90 100 110 120 130

CONTRACT NO. 66641				
F.A. RTE.	SECTION	COUNTY	TOTAL SHEETS	SHEET NO.
	06-8HBR	BUREAU	165	143
STA. 247+00.00 TO STA. 247+50.00				
FED. ROAD DIST. NO.	ILLINOIS	FED. AID PROJECT		

FILED	DATE
SURVEYED	BY
PLOTTED	
TEMPLATE	
NOTE BOOK	
AREAS CHECKED	
NO.	

FILED	DATE
SURVEYED	BY
PLOTTED	
TEMPLATE	
NOTE BOOK	
AREAS CHECKED	
NO.	

PLOT DATE 8/17/2007
 PLOT SCALE 1/8" = 10.0000'
 PLOT TIME 8:05:48 AM

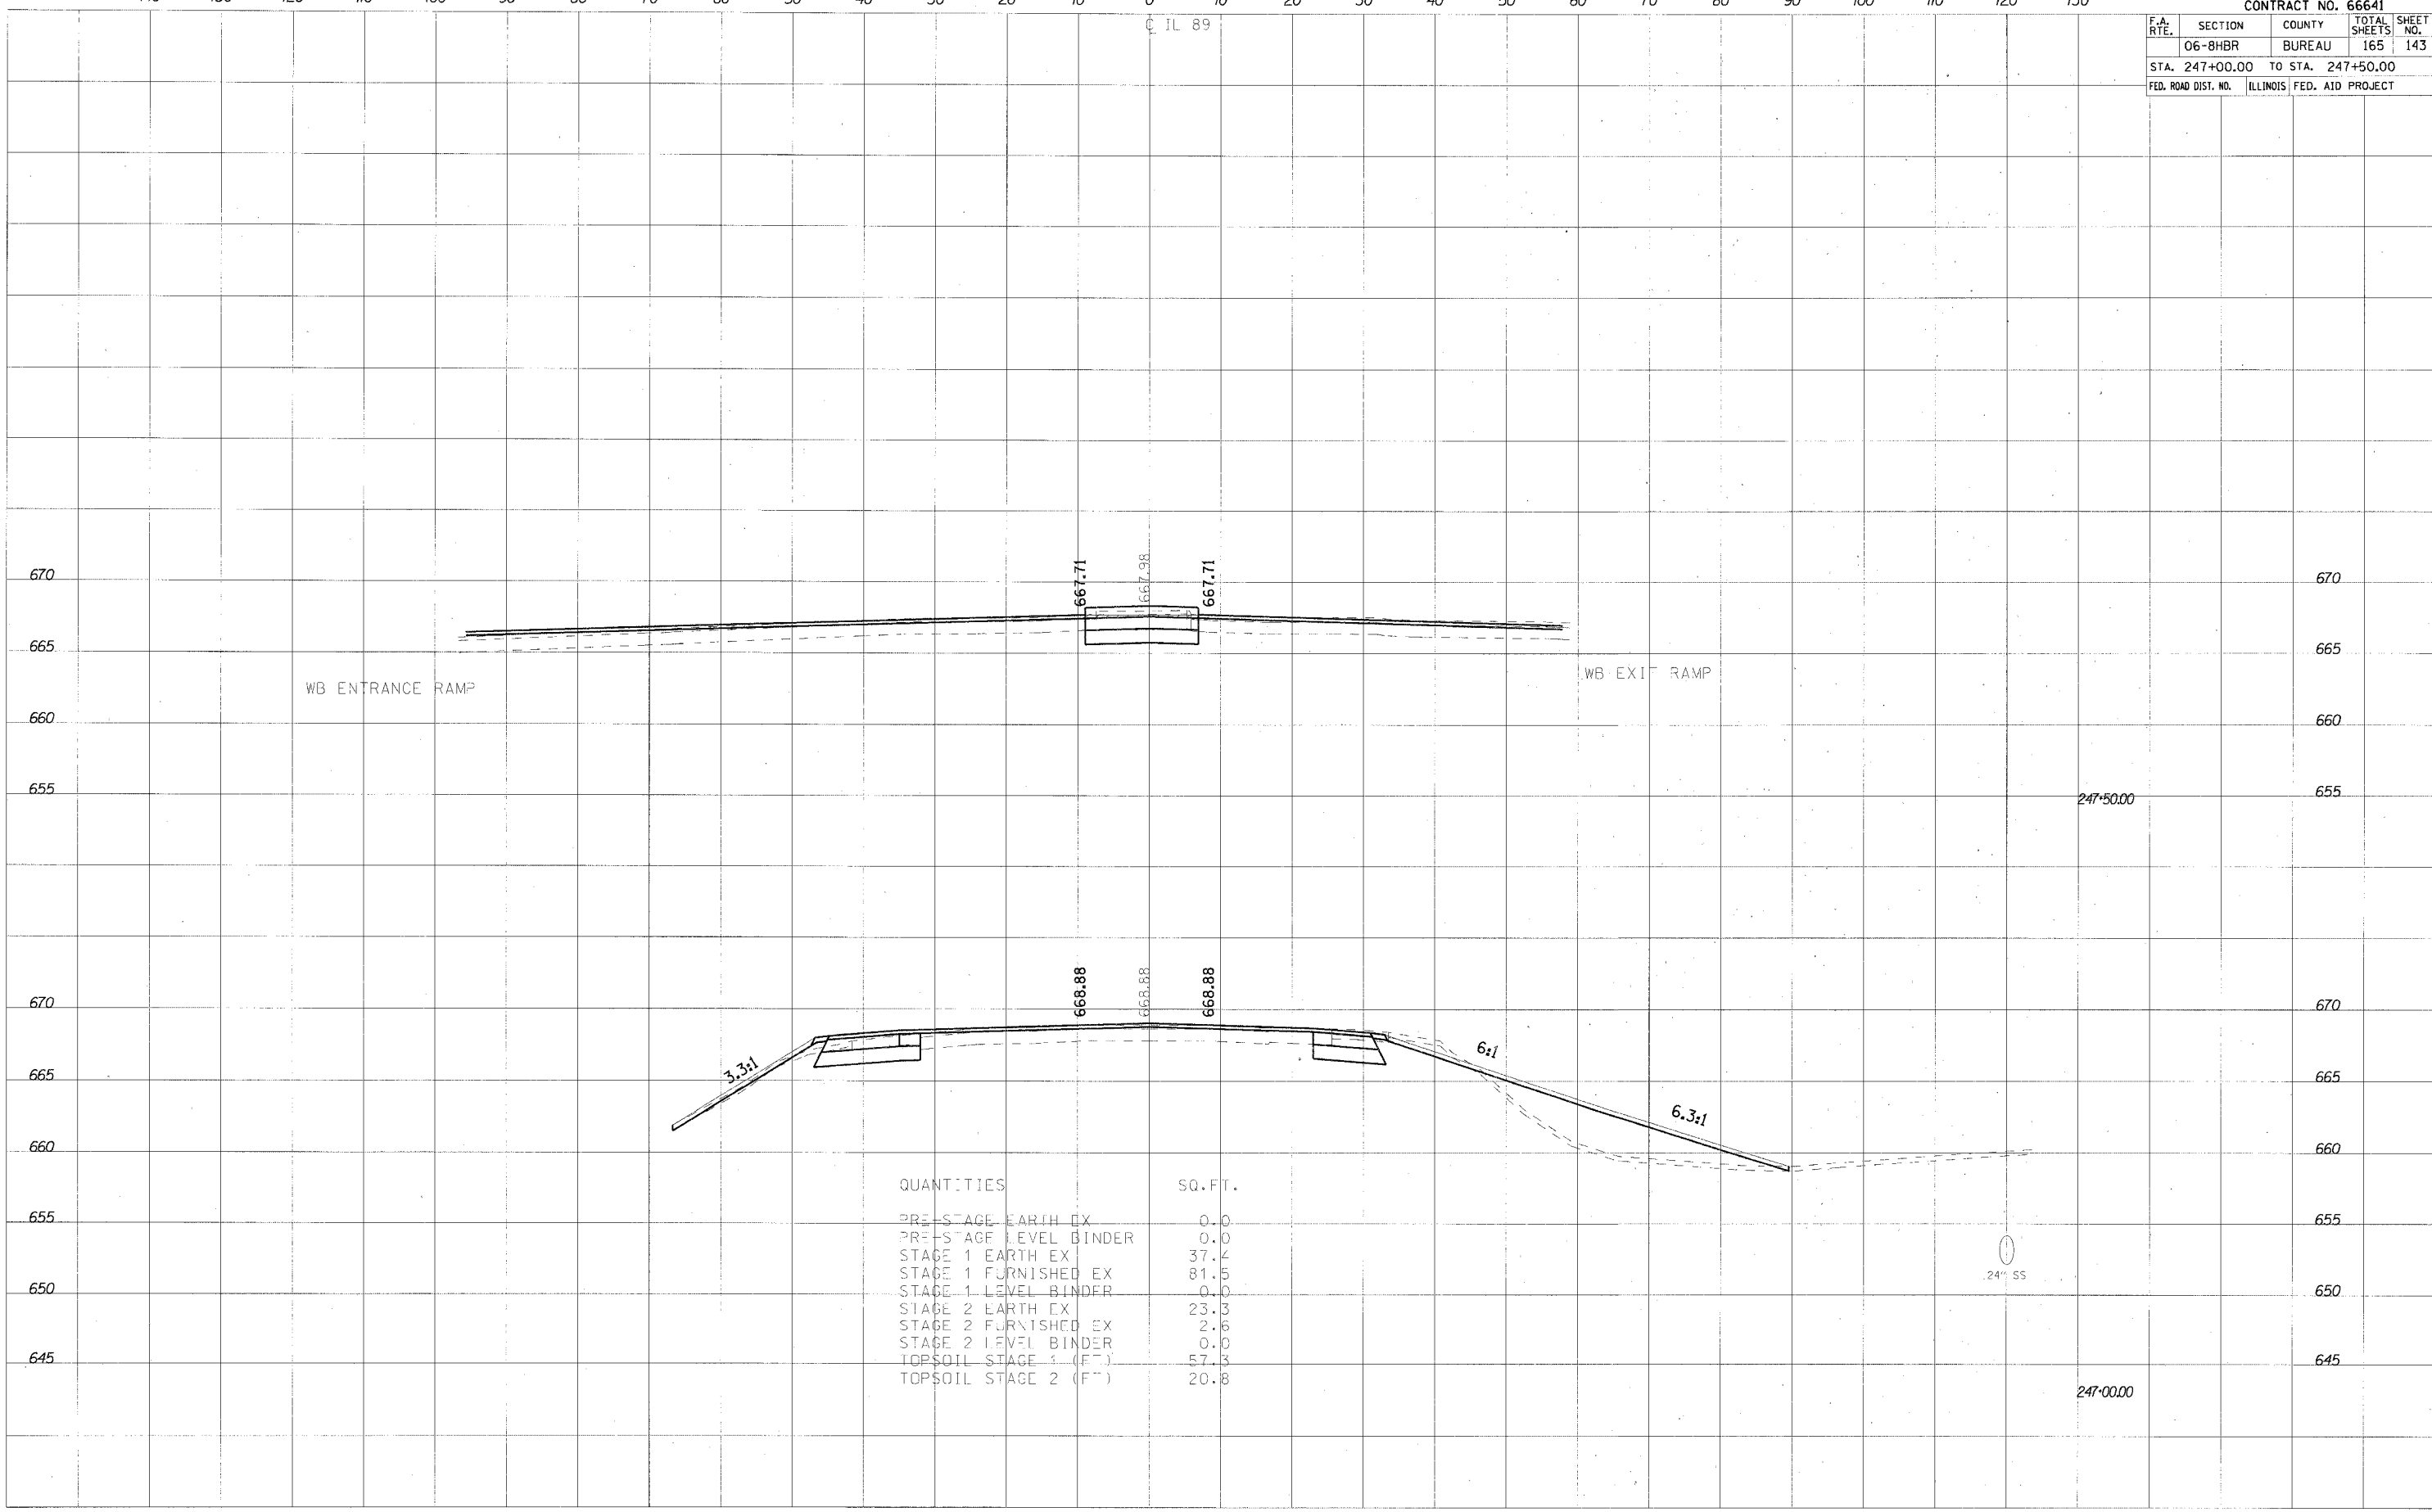

QUANTITIES	SQ. FT.
PRE-STAGE EARTH EX	0.0
PRE-STAGE LEVEL BINDER	0.0
STAGE 1 EARTH EX	37.4
STAGE 1 FURNISHED EX	81.5
STAGE 1 LEVEL BINDER	0.0
STAGE 2 EARTH EX	23.3
STAGE 2 FURNISHED EX	2.6
STAGE 2 LEVEL BINDER	0.0
TOPSOIL STAGE 1 (FT)	57.3
TOPSOIL STAGE 2 (FT)	20.8