


140 130 120 110 100 90 80 70 60 50 40 30 20 10 0 10 20 30 40 50 60 70 80 90 100 110 120 130

CONTRACT NO. 66641
 F.A. SECTION COUNTY TOTAL SHEET SHEET
 RTE. 06-BHBR BUREAU 165 146
 STA. 250+00.00 TO STA. 250+50.00
 FED. ROAD DIST. NO. ILLINOIS FED. AID PROJECT

DATE: _____ BY: _____
 SURVEYED: _____
 PLOTTED: _____
 CHECKED: _____
 NO. _____

DATE: _____ BY: _____
 SURVEYED: _____
 PLOTTED: _____
 CHECKED: _____
 NO. _____

DATE: 8/1/2007
 PLOT SCALE: 1"=40'
 PLOT TIME: 8:55:42 AM

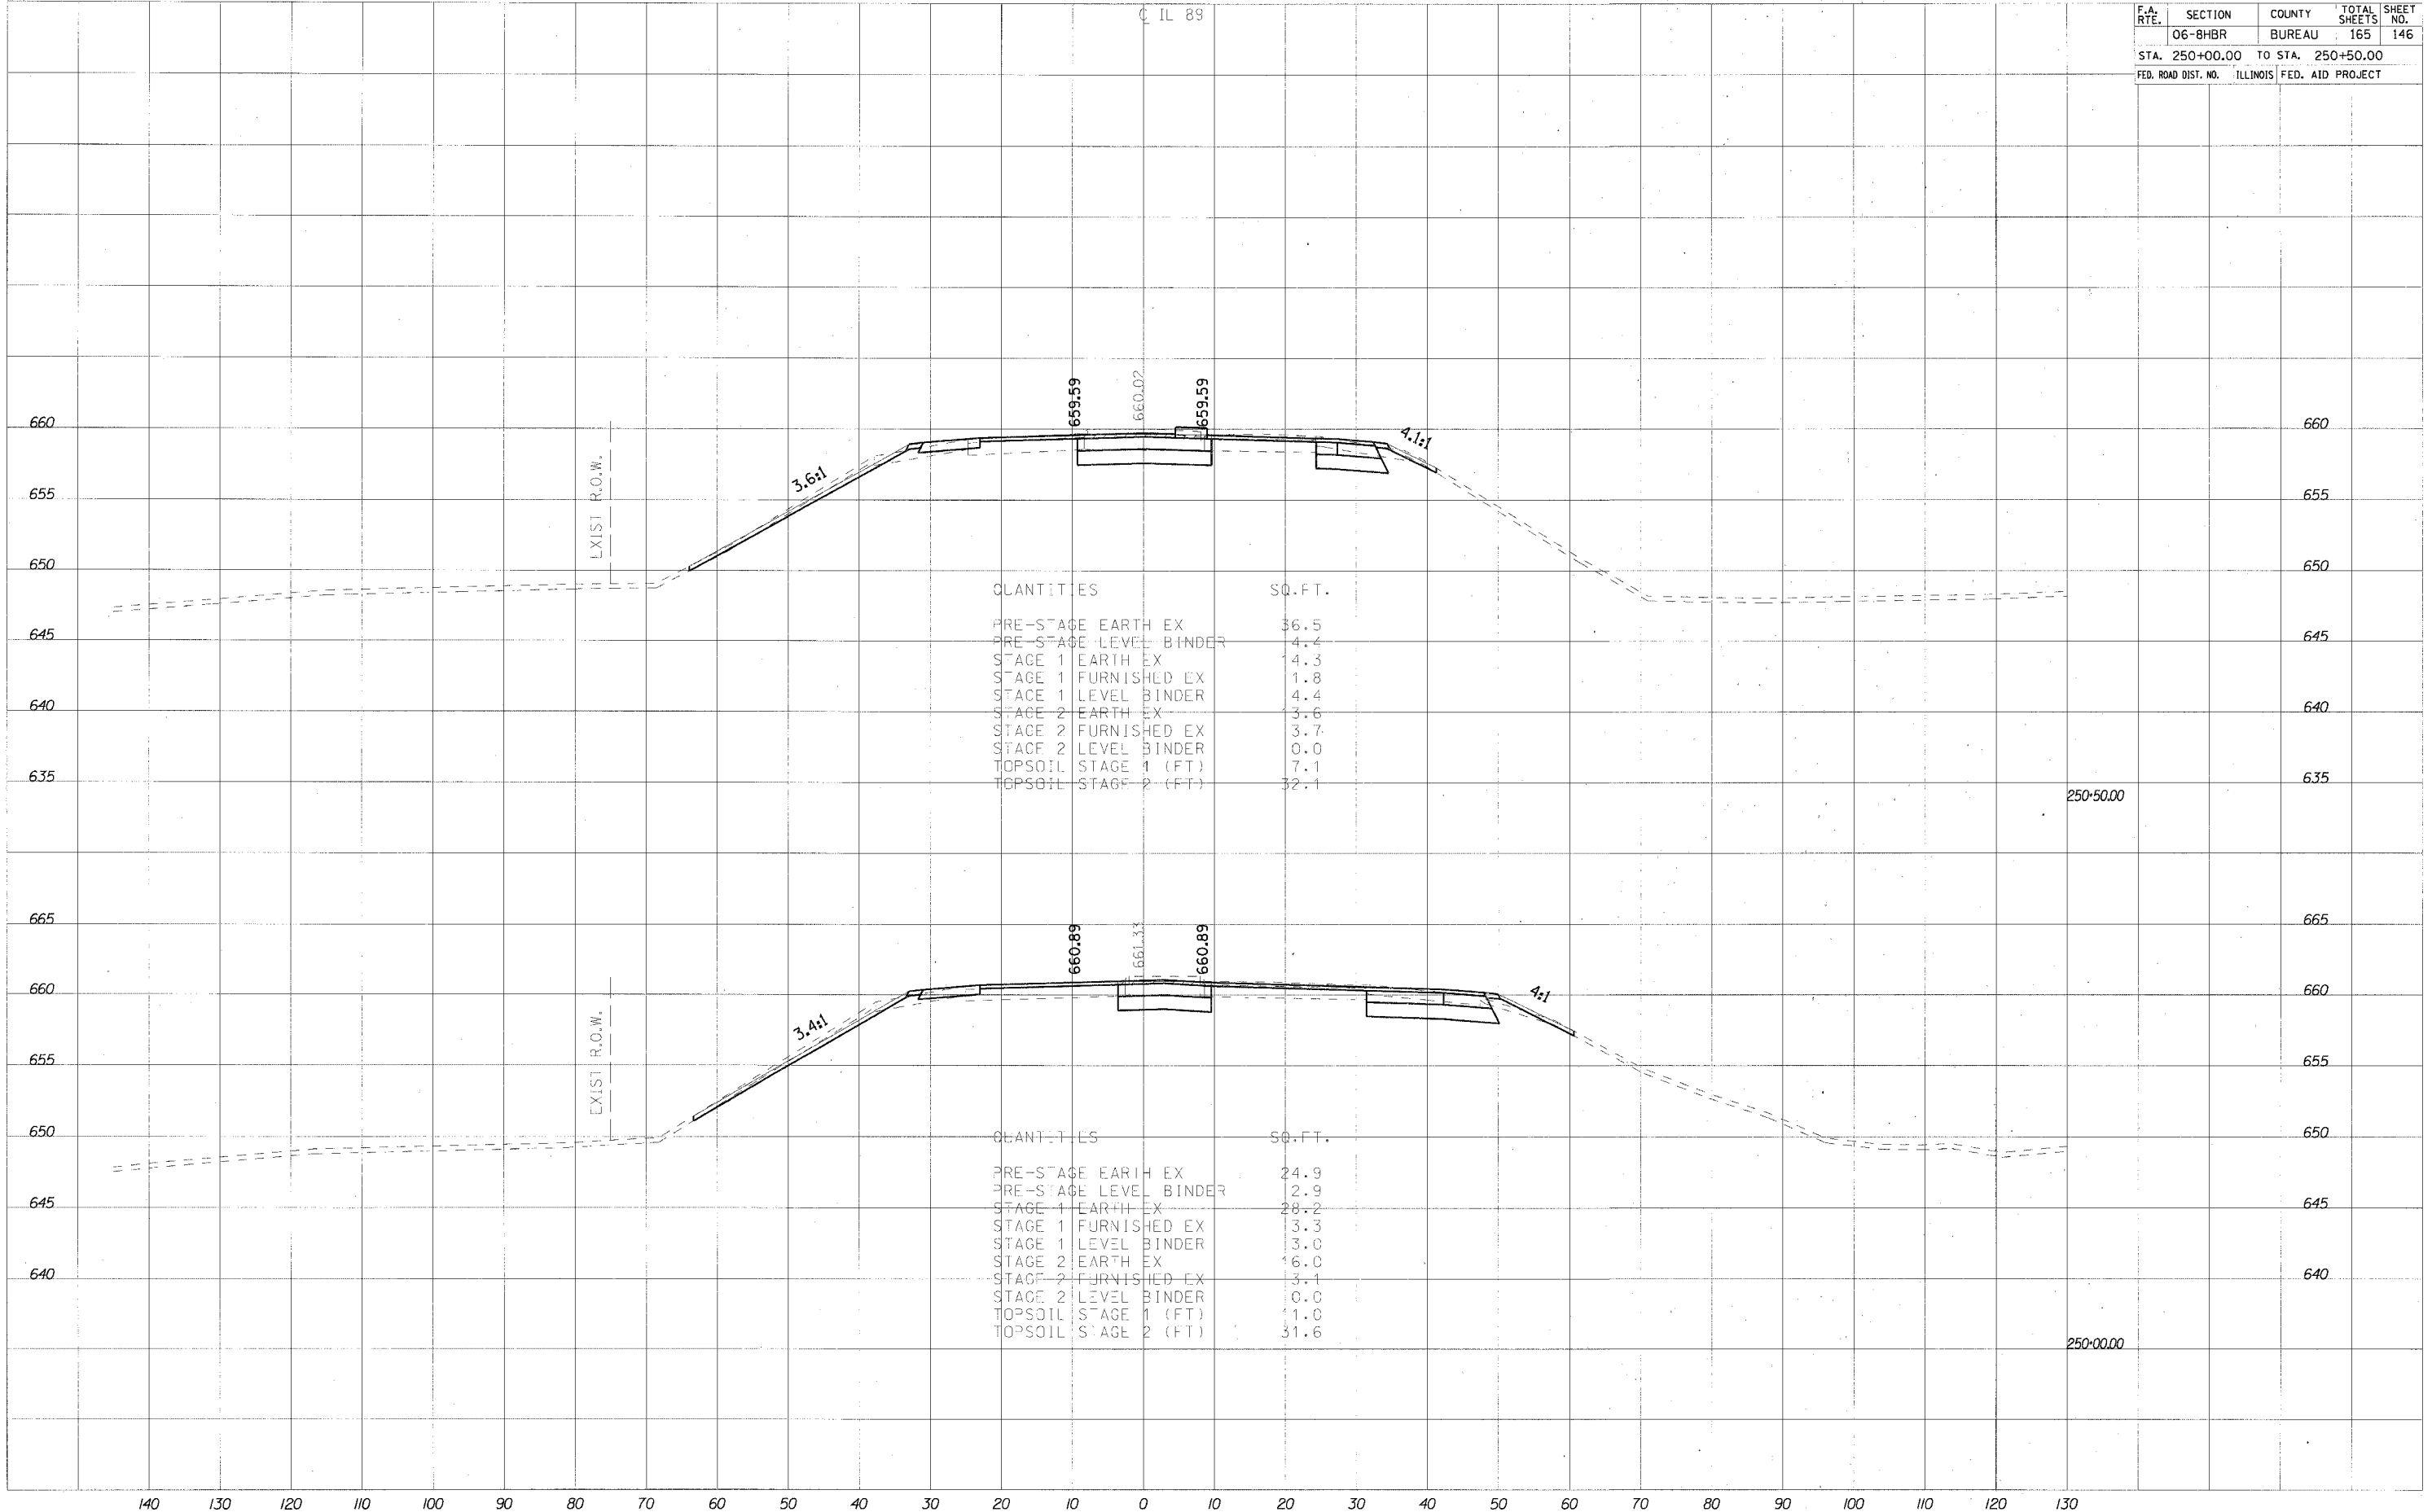

QUANTITIES SQ. FT.

PRE-STAGE EARTH EX	56.5
PRE-STAGE LEVEL BINDER	4.4
STAGE 1 EARTH EX	4.3
STAGE 1 FURNISHED EX	1.8
STAGE 1 LEVEL BINDER	4.4
STAGE 2 EARTH EX	3.6
STAGE 2 FURNISHED EX	3.7
STAGE 2 LEVEL BINDER	0.0
TOPSOIL STAGE 1 (FT)	7.1
TOPSOIL STAGE 2 (FT)	32.1

QUANTITIES SQ. FT.

PRE-STAGE EARTH EX	24.9
PRE-STAGE LEVEL BINDER	2.9
STAGE 1 EARTH EX	28.2
STAGE 1 FURNISHED EX	3.3
STAGE 1 LEVEL BINDER	3.0
STAGE 2 EARTH EX	16.0
STAGE 2 FURNISHED EX	3.1
STAGE 2 LEVEL BINDER	0.0
TOPSOIL STAGE 1 (FT)	1.0
TOPSOIL STAGE 2 (FT)	31.6

250+50.00

250+00.00

140 130 120 110 100 90 80 70 60 50 40 30 20 10 0 10 20 30 40 50 60 70 80 90 100 110 120 130