


CONTRACT NO. 66641				
F.A. RTE.	SECTION	COUNTY	TOTAL SHEETS	SHEET NO.
	06-8HBR	BUREAU	165	147
STA. 251+00.00		TO STA. 251+50.00		
FED. ROAD DIST. NO.	ILLINOIS	FED. AID PROJECT		

FINAL SURVEY PLOTTED
 SURVEYED BY: []
 PLOTTED BY: []
 NOTE BOOK NO.: []
 AREAS CHECKED: []

ORIGINAL SURVEY PLOTTED
 SURVEYED BY: []
 PLOTTED BY: []
 NOTE BOOK NO.: []
 AREAS CHECKED: []

PLOT DATE = 8/19/2007
 DATE = 8/19/2007
 PLOT SCALE = 1/8" = 100'
 PLOT TIME = 8:55:43 AM

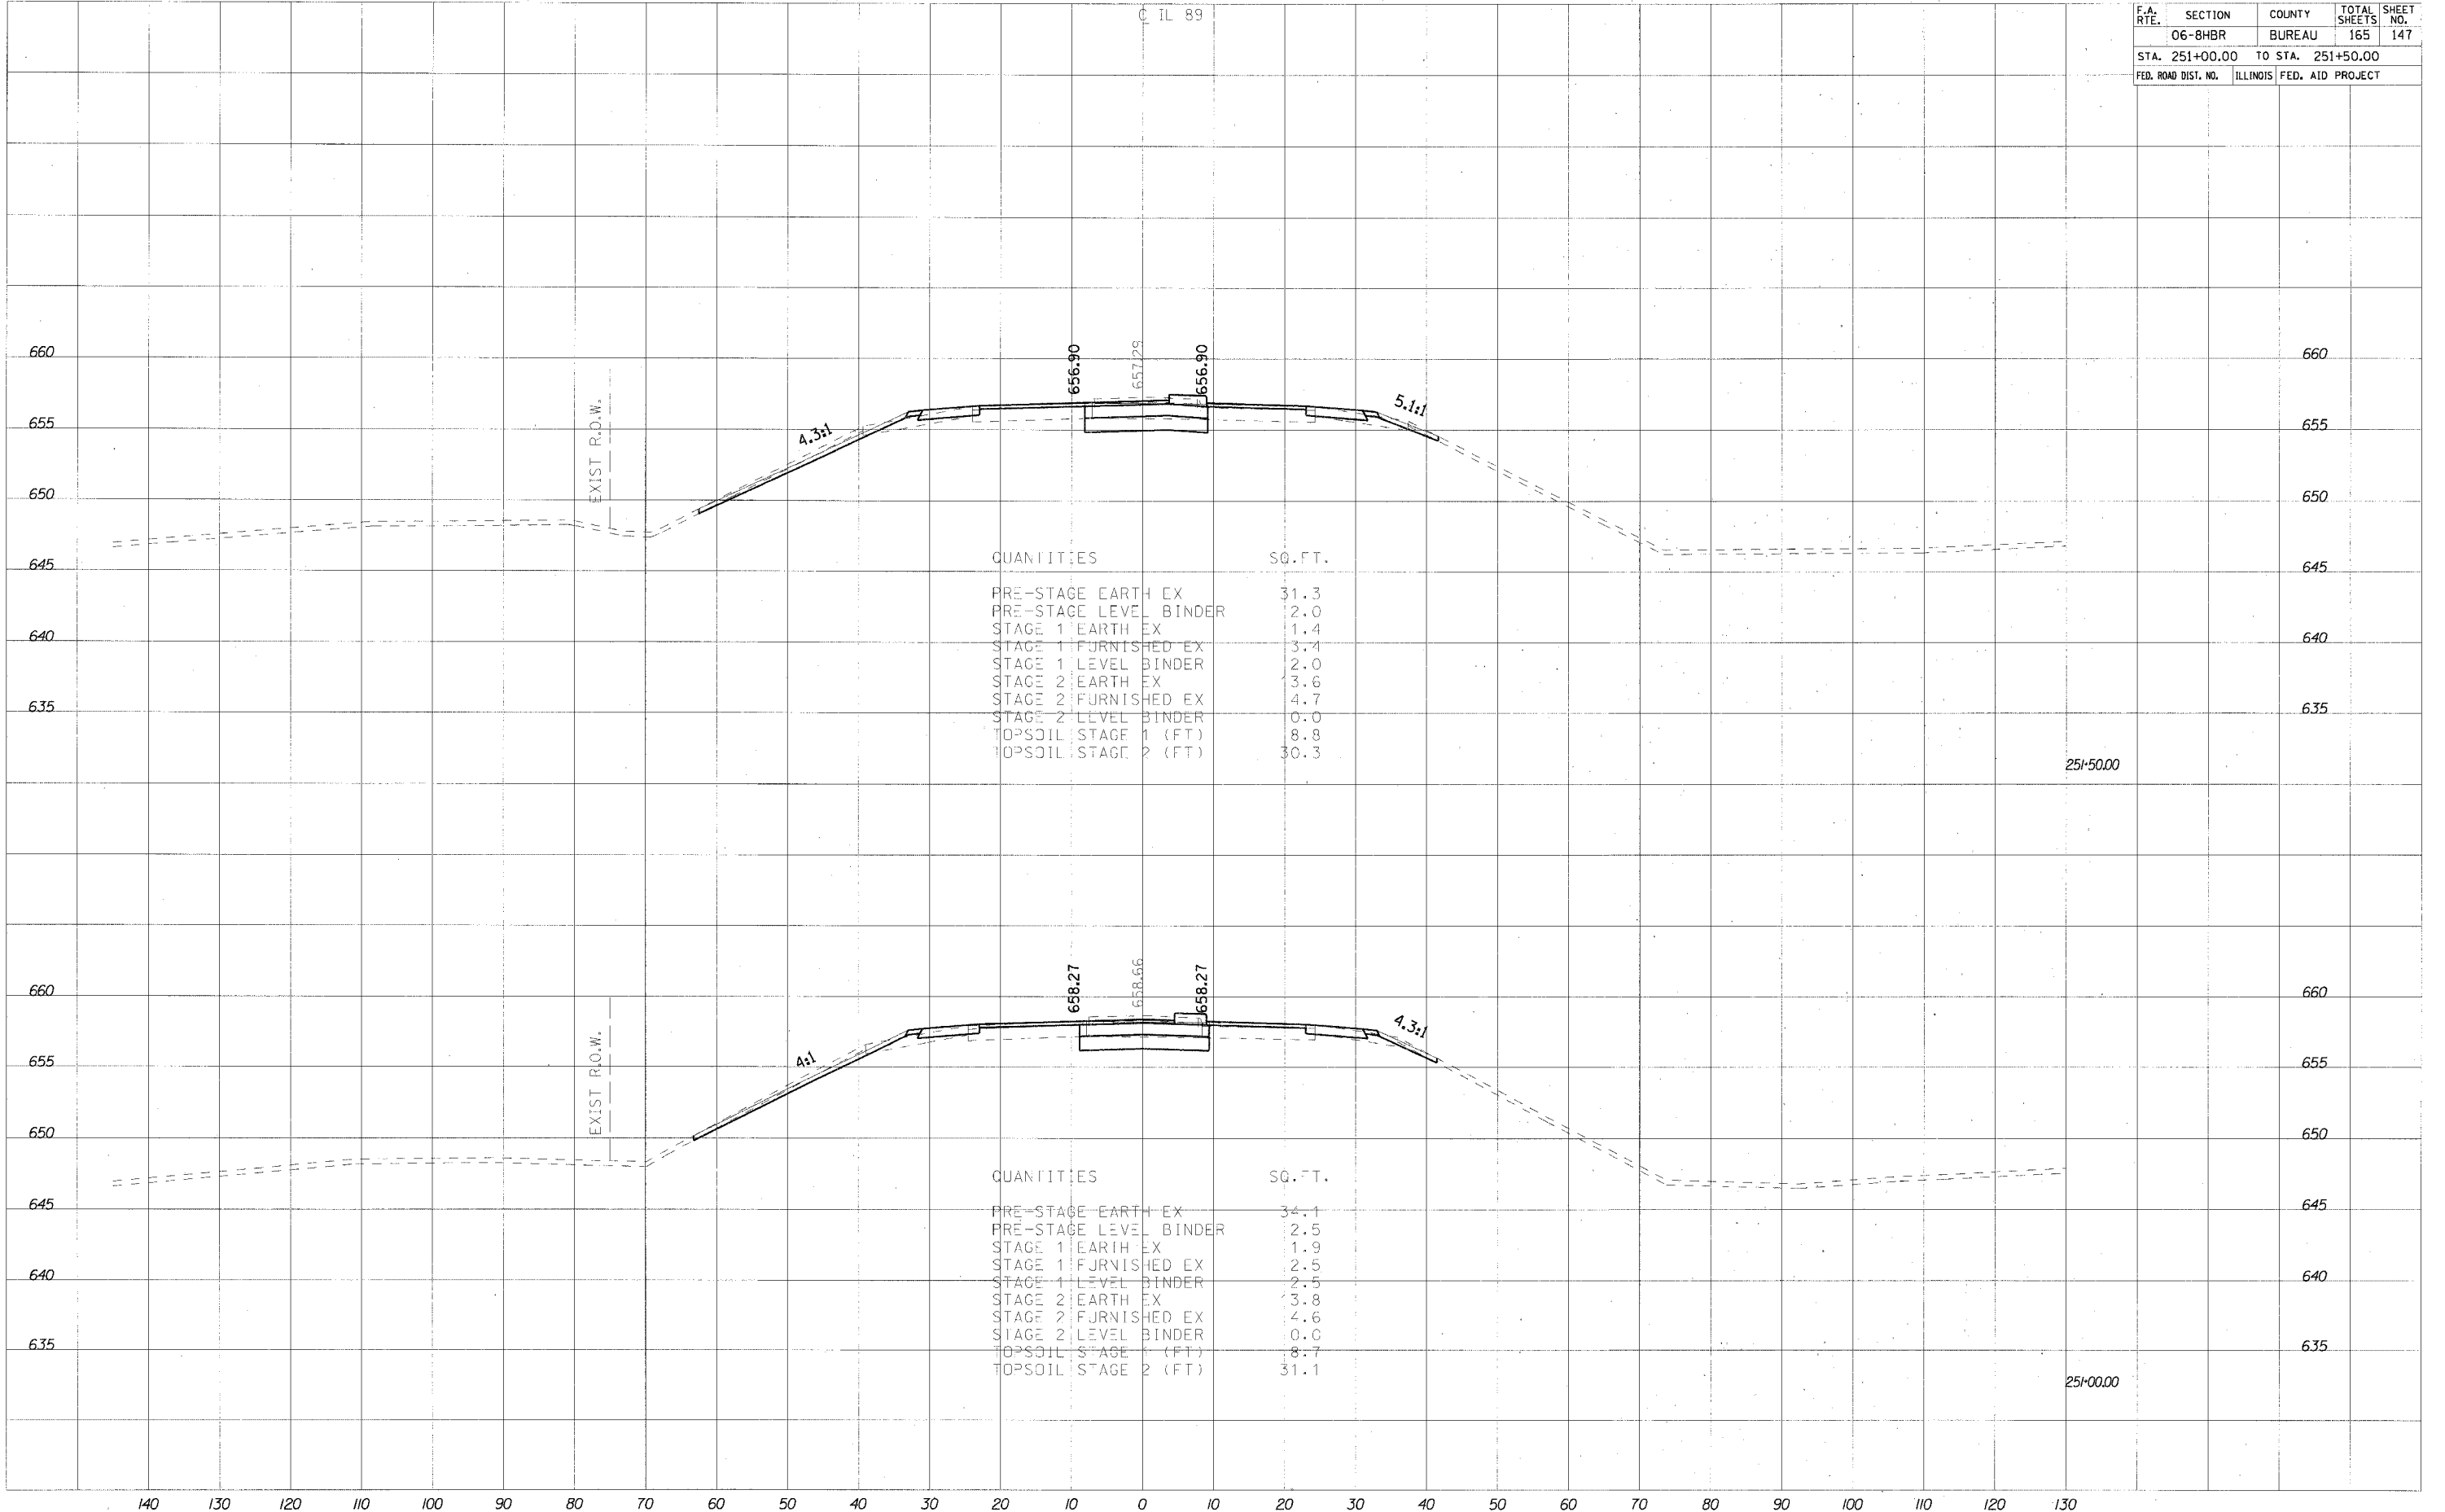

QUANTITIES	SQ. FT.
PRE-STAGE EARTH EX	31.3
PRE-STAGE LEVEL BINDER	2.0
STAGE 1 EARTH EX	1.4
STAGE 1 FURNISHED EX	3.4
STAGE 1 LEVEL BINDER	2.0
STAGE 2 EARTH EX	3.6
STAGE 2 FURNISHED EX	4.7
STAGE 2 LEVEL BINDER	0.0
TOPSOIL STAGE 1 (FT)	8.8
TOPSOIL STAGE 2 (FT)	30.3

QUANTITIES	SQ. FT.
PRE-STAGE EARTH EX	34.1
PRE-STAGE LEVEL BINDER	2.5
STAGE 1 EARTH EX	1.9
STAGE 1 FURNISHED EX	2.5
STAGE 1 LEVEL BINDER	2.5
STAGE 2 EARTH EX	3.8
STAGE 2 FURNISHED EX	4.6
STAGE 2 LEVEL BINDER	0.0
TOPSOIL STAGE 1 (FT)	8.7
TOPSOIL STAGE 2 (FT)	31.1

251+50.00

251+00.00