


140 130 120 110 100 90 80 70 60 50 40 30 20 10 0 10 20 30 40 50 60 70 80 90 100 110 120 130

CONTRACT NO. 66641			
F.A. RTE.	SECTION	COUNTY	TOTAL SHEETS
	06-BHBR	BUREAU	165
STA. 255+50.00		TO STA. 256+00.00	
FED. ROAD DIST. NO.	ILLINOIS	FED. AID PROJECT	

DATE: _____ BY: _____
 SURVEYED: _____
 PLOTTED: _____
 NOTE BOOK: _____
 AREAS CHECKED: _____
 NO. _____

DATE: _____ BY: _____
 SURVEYED: _____
 PLOTTED: _____
 NOTE BOOK: _____
 AREAS CHECKED: _____
 NO. _____

PLOT DATE = 6/17/2007
 PLOT SCALE = 0.0008" / 1' IN.
 PLOT TIME = 09:54:45 AM

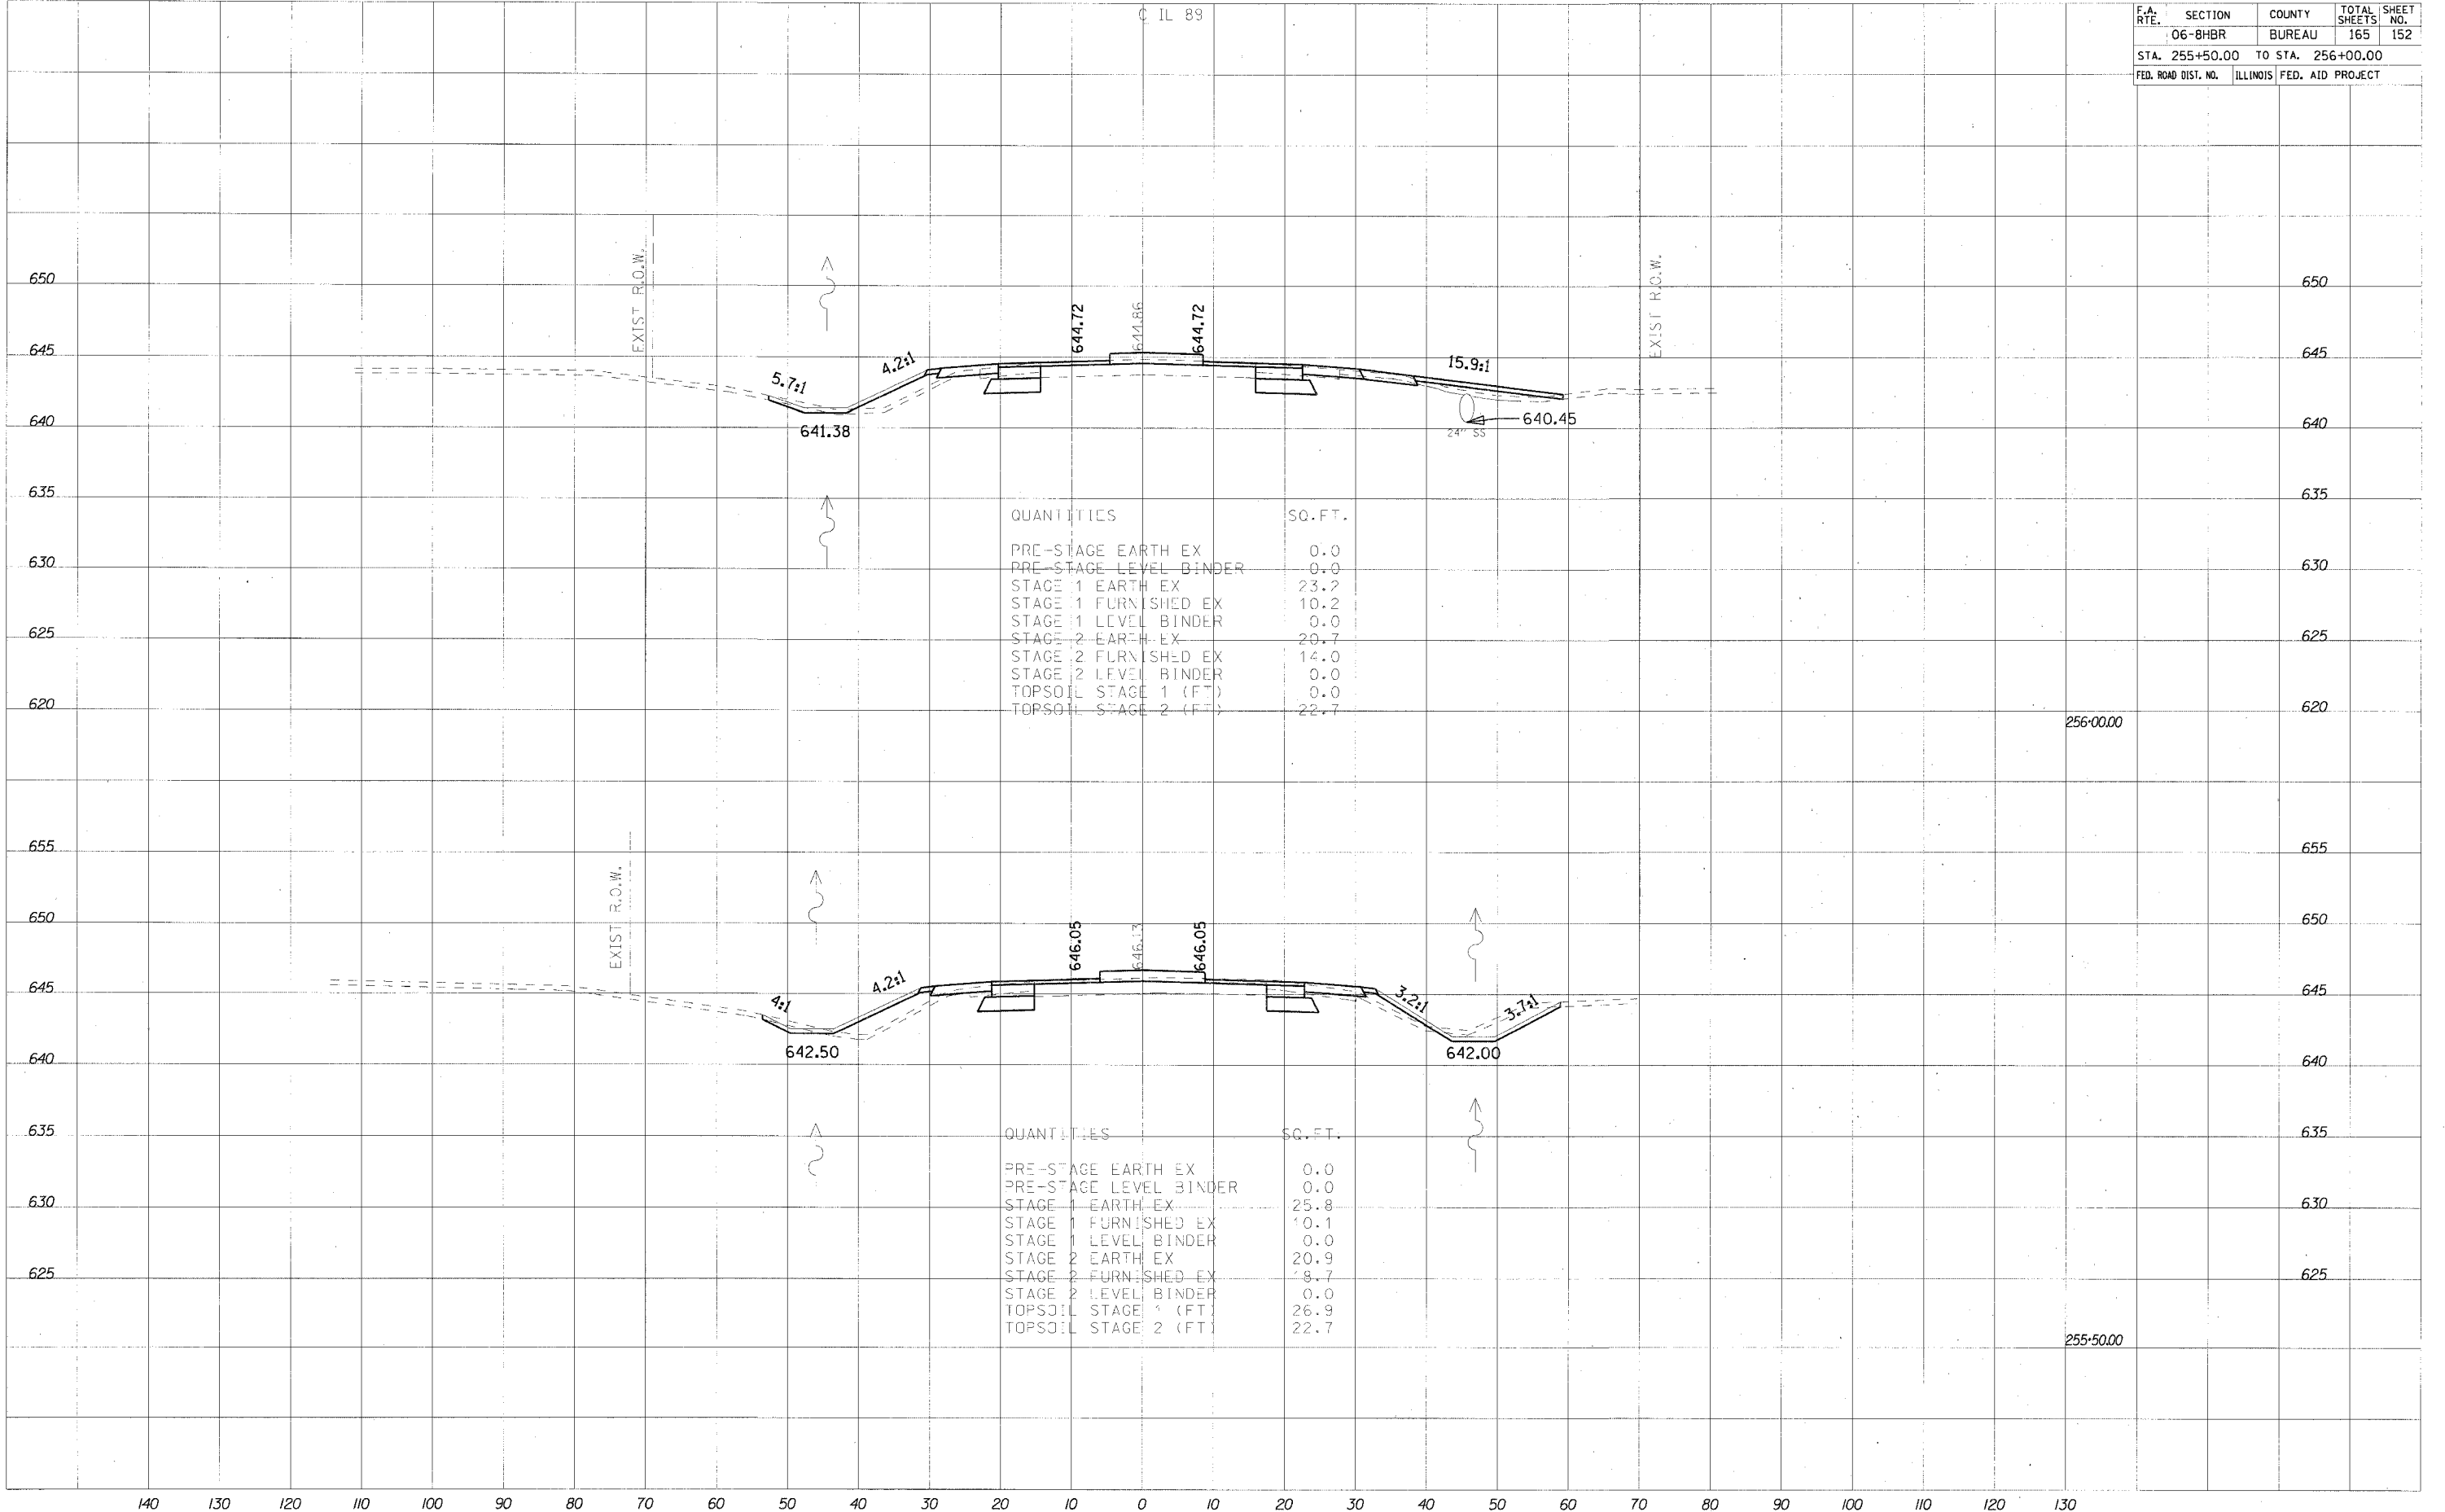

QUANTITIES	SQ. FT.
PRE-STAGE EARTH EX	0.0
PRE-STAGE LEVEL BINDER	0.0
STAGE 1 EARTH EX	23.2
STAGE 1 FURNISHED EX	10.2
STAGE 1 LEVEL BINDER	0.0
STAGE 2 EARTH EX	20.7
STAGE 2 FURNISHED EX	14.0
STAGE 2 LEVEL BINDER	0.0
TOPSOIL STAGE 1 (FT)	0.0
TOPSOIL STAGE 2 (FT)	22.7

QUANTITIES	SQ. FT.
PRE-STAGE EARTH EX	0.0
PRE-STAGE LEVEL BINDER	0.0
STAGE 1 EARTH EX	25.8
STAGE 1 FURNISHED EX	10.1
STAGE 1 LEVEL BINDER	0.0
STAGE 2 EARTH EX	20.9
STAGE 2 FURNISHED EX	8.7
STAGE 2 LEVEL BINDER	0.0
TOPSOIL STAGE 1 (FT)	26.9
TOPSOIL STAGE 2 (FT)	22.7

256+00.00

255+50.00

140 130 120 110 100 90 80 70 60 50 40 30 20 10 0 10 20 30 40 50 60 70 80 90 100 110 120 130