


F.A. RTE.	SECTION	COUNTY	TOTAL SHEETS	SHEET NO.
	06-BHBR	BUREAU	165	156
STA. 258+85.72		TO STA. 259+00.00		
FED. ROAD DIST. NO.		ILLINOIS FED. AID PROJECT		

DATE: _____ BY: _____
 FINISHED SURVEYED
 SURVEY PLOTTED
 NOTE BOOK TRUMP AT
 NO. AREAS CHECKED

DATE: _____ BY: _____
 ORIGINAL SURVEYED
 SURVEY PLOTTED
 NOTE BOOK TRUMP AT
 NO. AREAS CHECKED

PLOT DATE: 8/19/2007
 PLOT SCALE: 1/4" = 100'-0"
 PLOT TIME: 8:55:49 AM

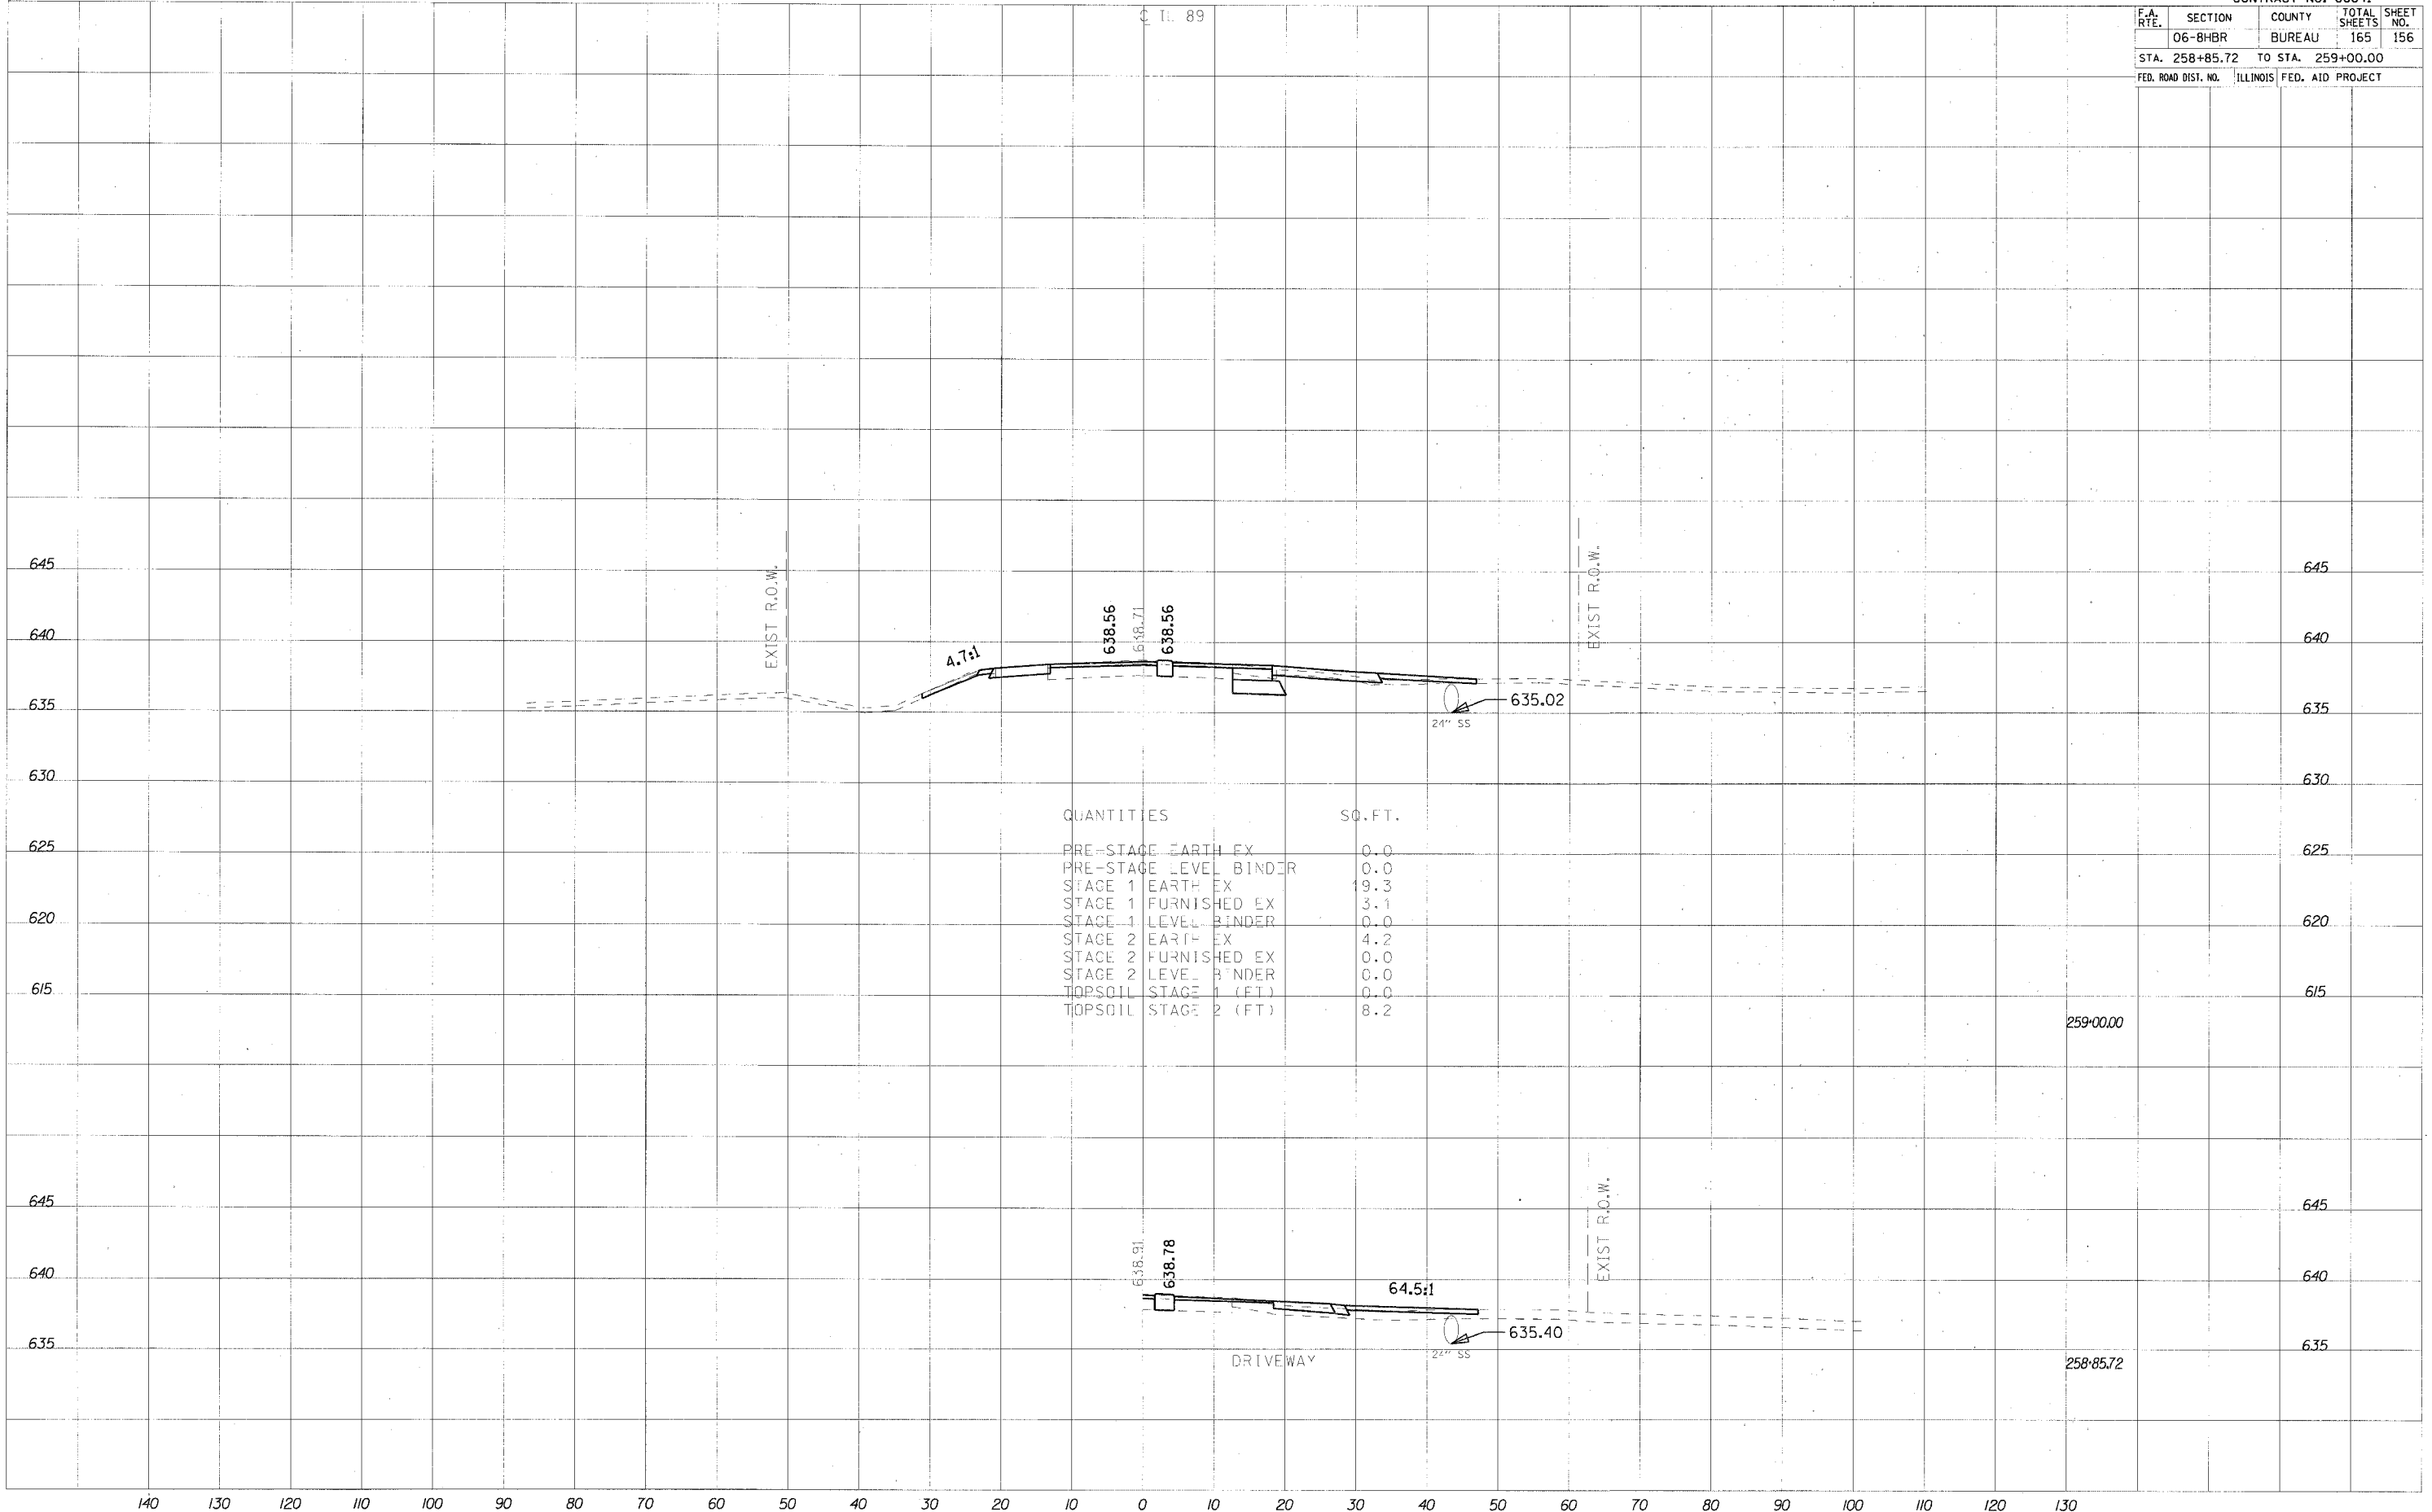

QUANTITIES	SQ. FT.
PRE-STAGE EARTH EX	0.0
PRE-STAGE LEVEL BINDER	0.0
STAGE 1 EARTH EX	19.3
STAGE 1 FURNISHED EX	3.1
STAGE 1 LEVEL BINDER	0.0
STAGE 2 EARTH EX	4.2
STAGE 2 FURNISHED EX	0.0
STAGE 2 LEVEL BINDER	0.0
TOPSOIL STAGE 1 (FT)	0.0
TOPSOIL STAGE 2 (FT)	8.2