
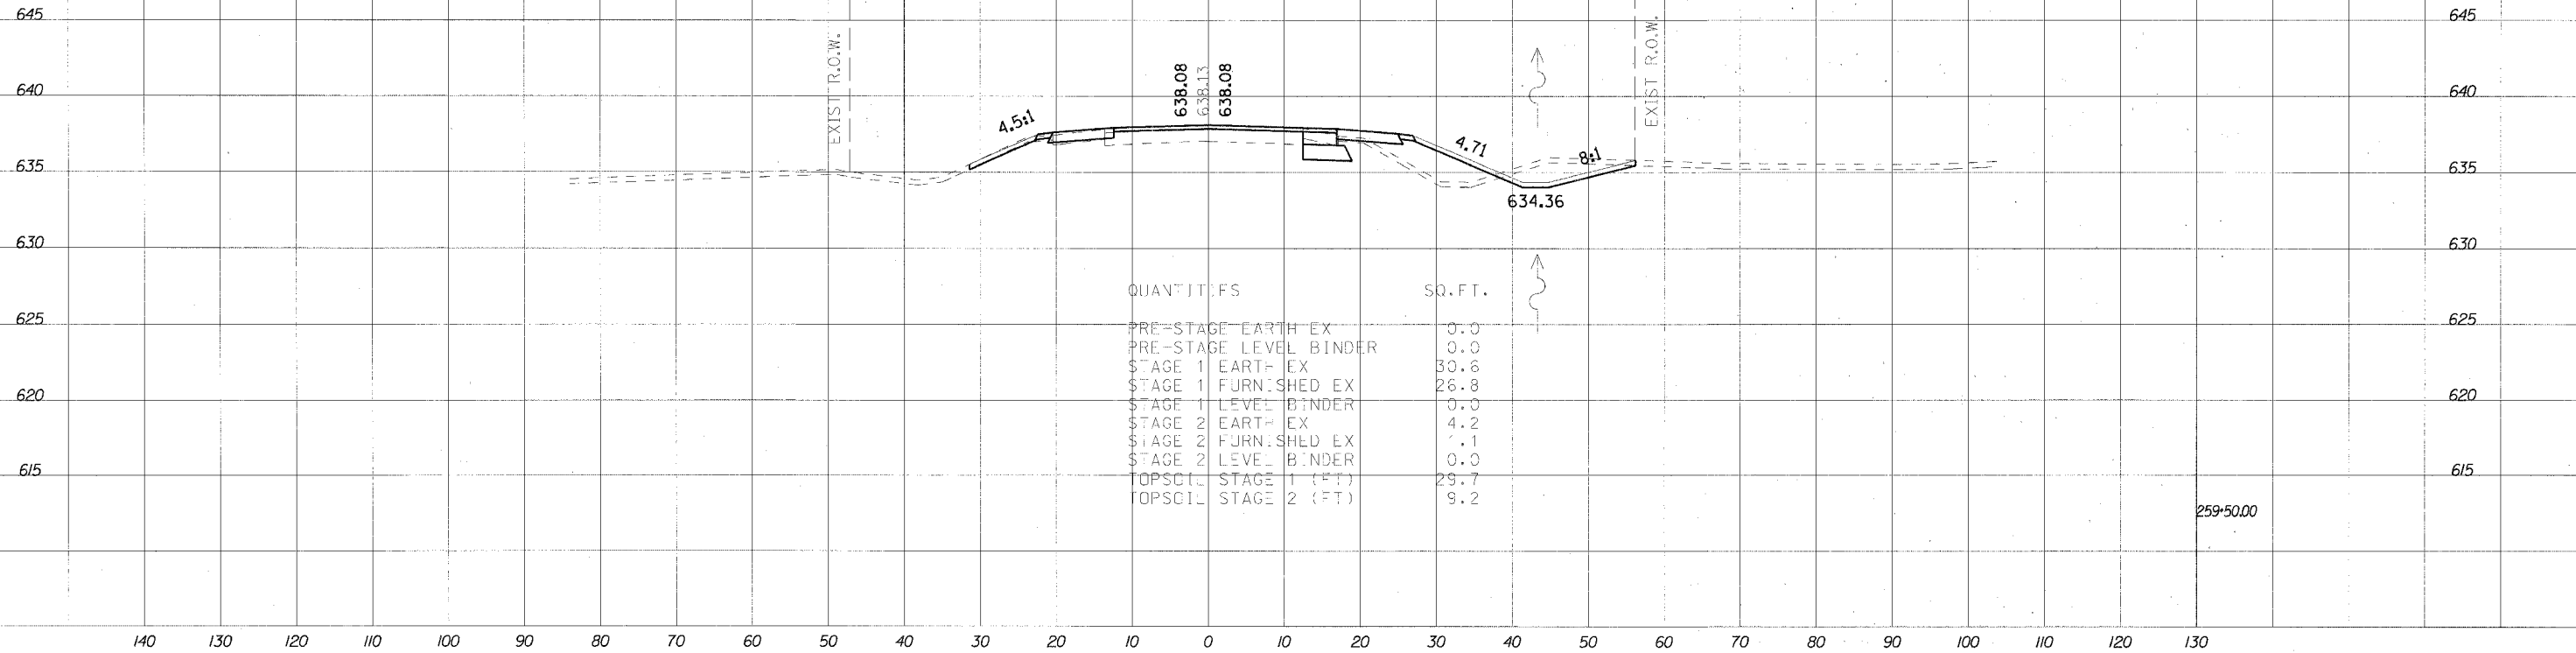


CONTRACT NO. 66641				
F.A. RTE.	SECTION	COUNTY	TOTAL SHEETS	SHEET NO.
	06-8HBR	BUREAU	165	157
STA. 259+50.00		TO STA. 260+00.00		
FED. ROAD DIST. NO.	ILLINOIS	FED. AID PROJECT		

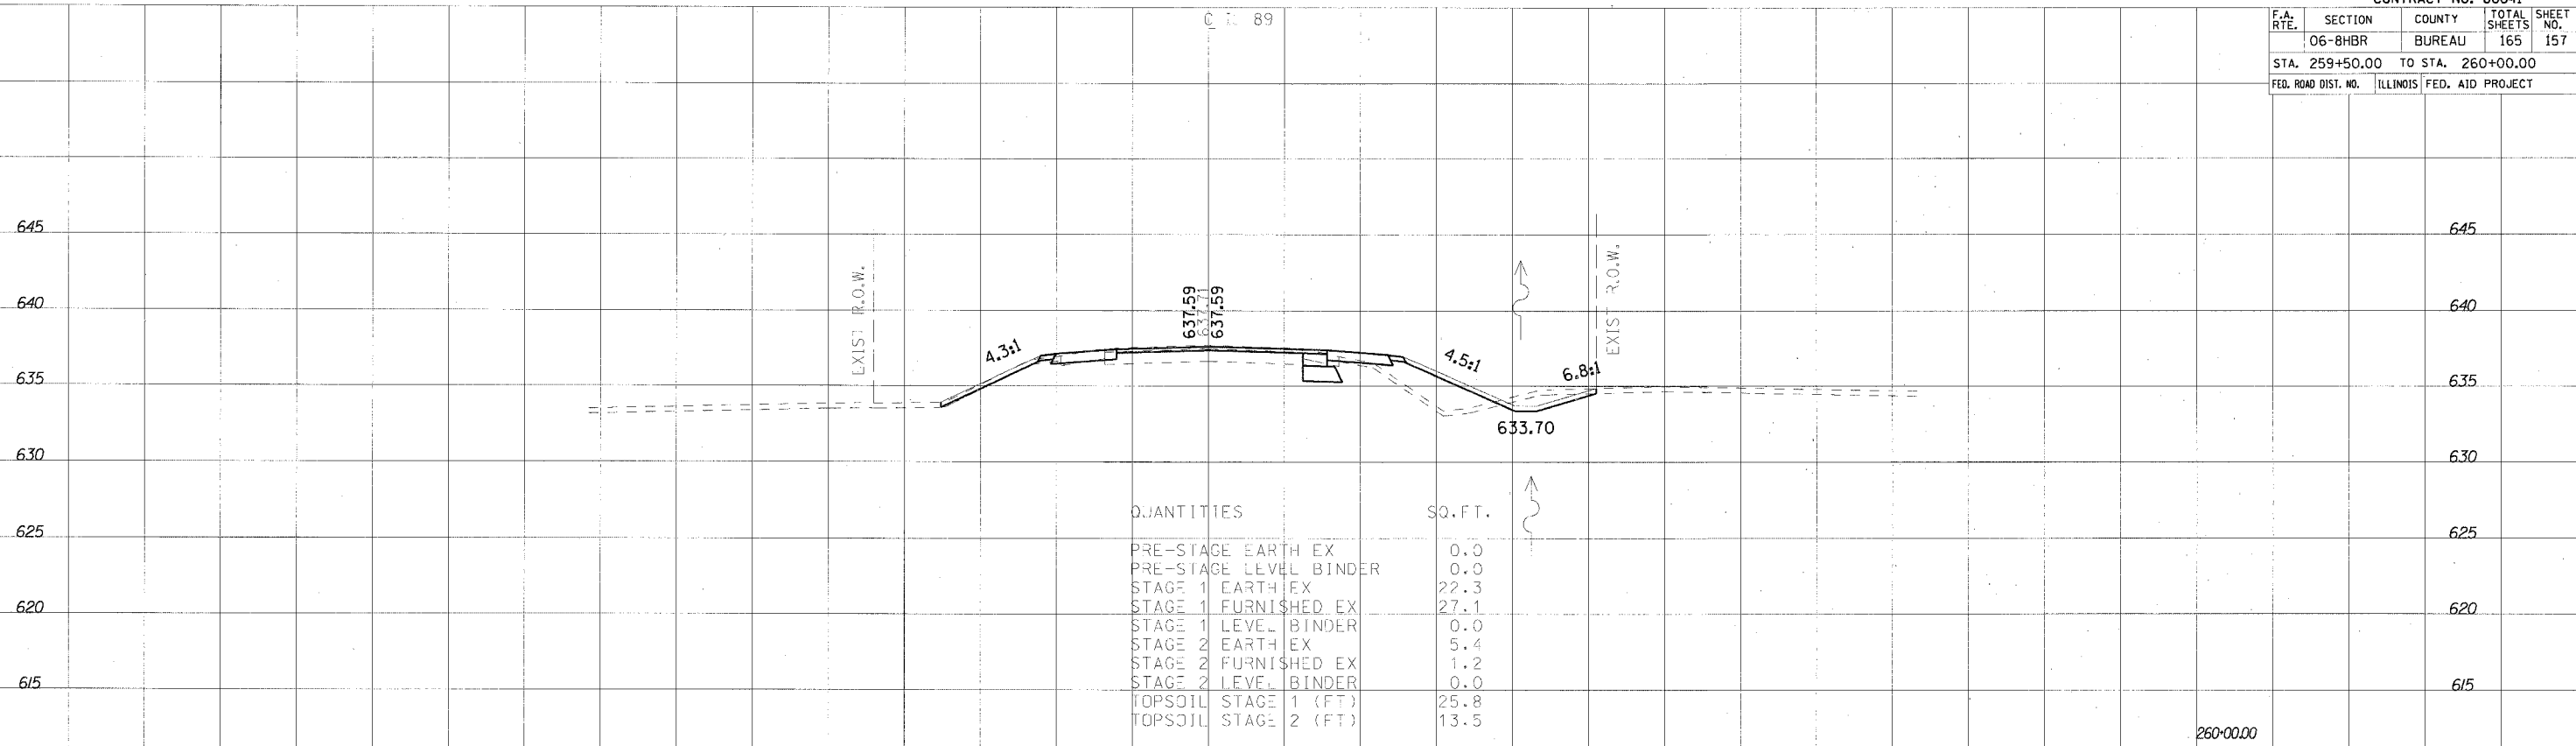

DATE	BY
NO. 1	NO. 2
NO. 3	NO. 4
NO. 5	NO. 6
NO. 7	NO. 8
NO. 9	NO. 10

DATE	BY
NO. 1	NO. 2
NO. 3	NO. 4
NO. 5	NO. 6
NO. 7	NO. 8
NO. 9	NO. 10

PLOT DATE = 8/9/2007
 FILE NAME = g:\p\proj\2064885\062\0000\IL 89\260+00.00.dwg
 PLOT SCALE = 1/8" = 100'
 PLOT TYPE = PLT