

140 130 120 110 100 90 80 70 60 50 40 30 20 10 0 10 20 30 40 50 60 70 80 90 100 110 120 130


CONTRACT NO. 66641				
F.A. RTE.	SECTION	COUNTY	TOTAL SHEETS	SHEET NO.
	06-BHBR	BUREAU	165	162
STA. 3700+00.00 TO STA. 3701+00.00				
FED. ROAD DIST. NO.	ILLINOIS	FED. AID PROJECT		

Q I-80

DATE	BY
DATE	BY
DATE	BY
DATE	BY

DATE	BY
DATE	BY
DATE	BY
DATE	BY

PLOT DATE = 6/12/2007  
 PLOT TIME = 10:00 AM  
 PLOT SCALE = 1" = 40.00 FT.  
 PLOT TIME = 5:00 PM

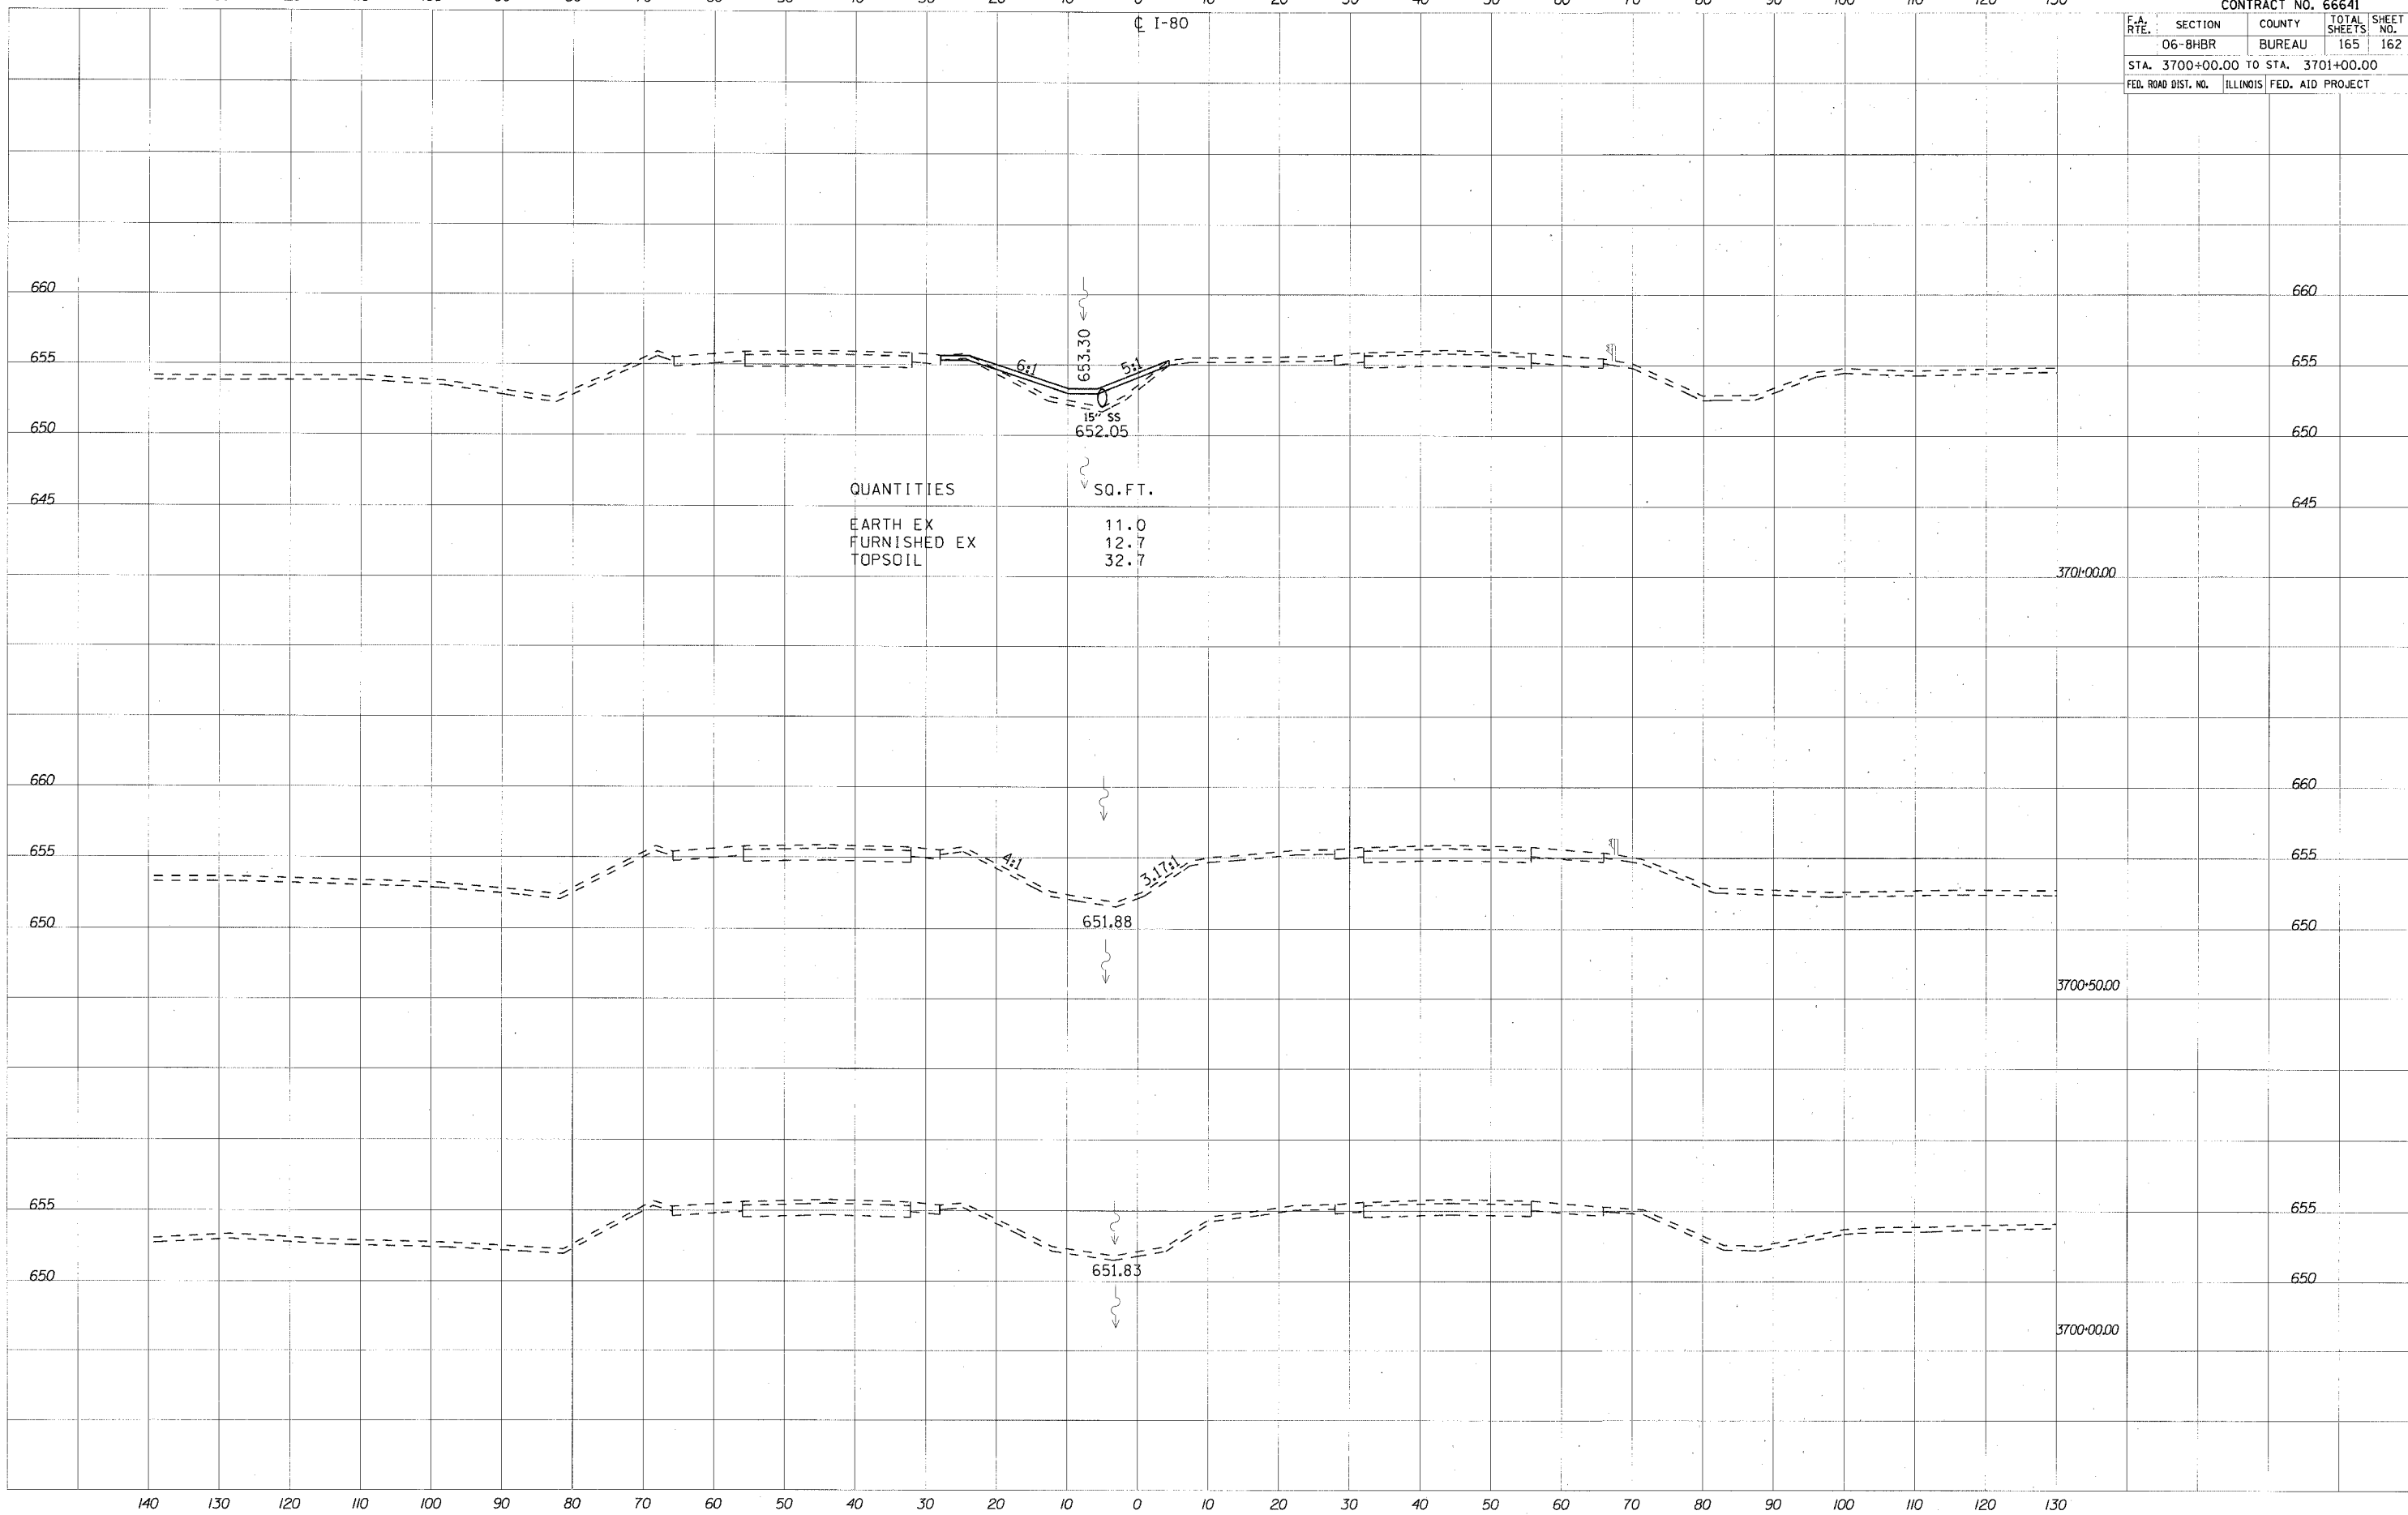

140 130 120 110 100 90 80 70 60 50 40 30 20 10 0 10 20 30 40 50 60 70 80 90 100 110 120 130