


CONTRACT NO. 66641				
F.A. RTE.	SECTION	COUNTY	TOTAL SHEETS	SHEET NO.
	06-8HBR	BUREAU	165	163
STA. 3701+50.00 TO STA. 3702+00.00				
FED. ROAD DIST. NO.	ILLINOIS	FED. AID PROJECT		

FINAL SURVEY	DATE
SUBMITTED	BY
PLOTTED	
NOTE BOOK	
NO.	
AREAS CHECKED	

ORIGINAL SURVEY	DATE
SUBMITTED	BY
PLOTTED	
NOTE BOOK	
NO.	
AREAS CHECKED	

PLOT DATE = 6/12/2007
 PLOT TIME = 10:00 AM
 PLOT SCALE = 1/8" = 10.000' IN.
 PLOT TIME = 5:00:45 AM

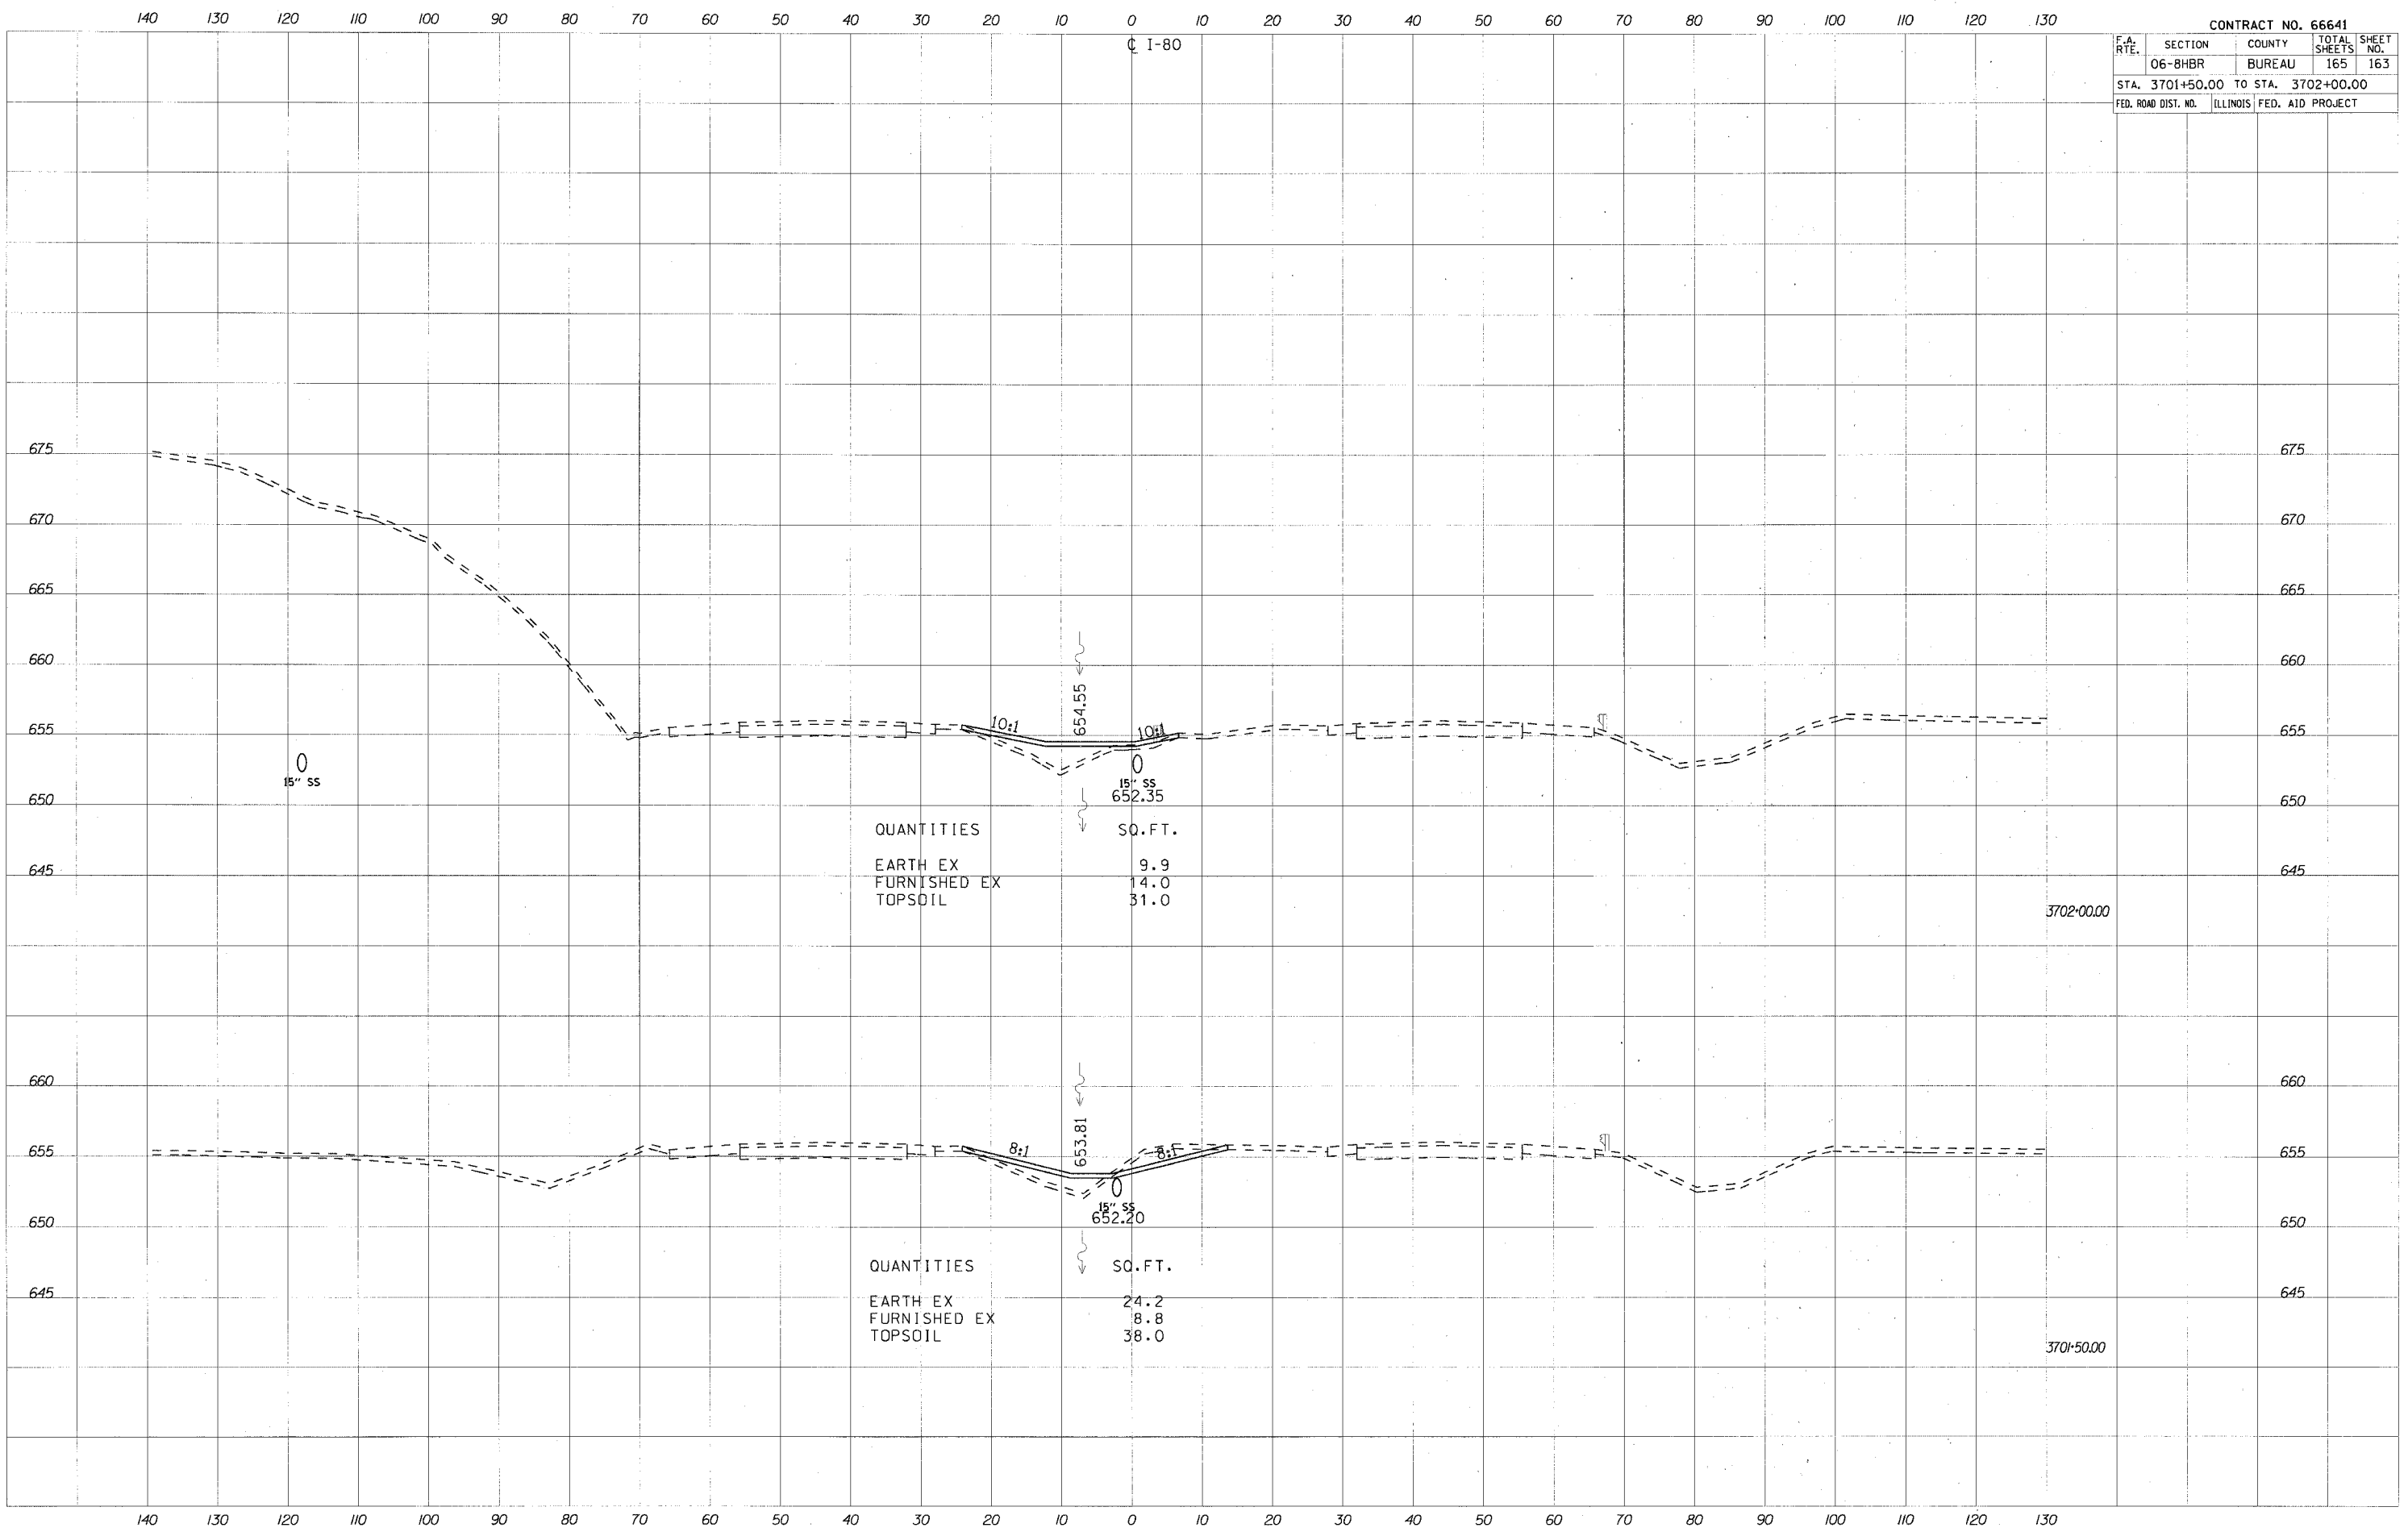

QUANTITIES SQ. FT.
 EARTH EX 9.9
 FURNISHED EX 14.0
 TOPSOIL 31.0

QUANTITIES SQ. FT.
 EARTH EX 24.2
 FURNISHED EX 8.8
 TOPSOIL 38.0