


F.A.P. RTE.	SECTION	COUNTY	TOTAL SHEETS	SHEET NO.
681	115 BR	LIVINGSTON	32	14
STA.		TO STA.		
FED. ROAD DIST. NO.	ILLINOIS	FED. AID PROJECT		

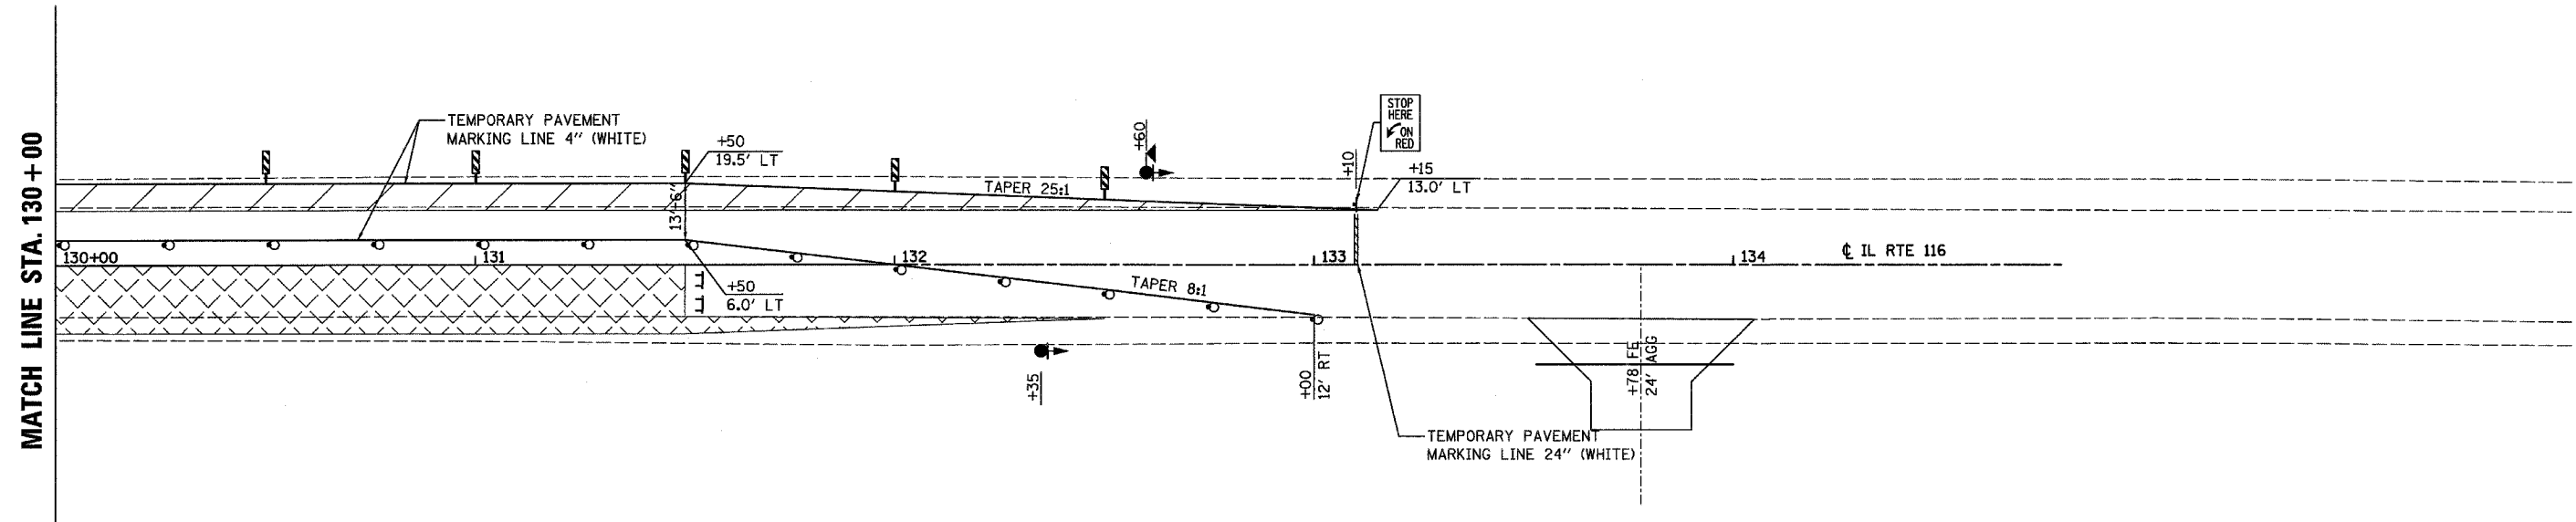


NOTES:
 1. SIGNING AND BARRICADES OUTSIDE OF THE LIMITS OF THE STOP BARS SHALL BE IN ACCORDANCE WITH STANDARD 701321

LEGEND

- TRAFFIC SIGNALS
- TRAFFIC SIGNALS WITH MICROWAVE DETECTORS
- DRUM WITH STEADY BURNING LIGHT
- STOP LINE 24"
- IMPACT ATTENUATORS, TEMPORARY (FULLY-REDIRECTIVE, NARROW) TEST LEVEL 3
- DOUBLE VERTICAL PANEL
- TYPE C BI-DIRECTIONAL REFLECTOR
- TYPE III BARRICADE WITH FLASHING LIGHTS
- STEADY BURNING LIGHTS AND DOUBLE VERTICAL PANELS
- WORK AREA
- SIGN
- TEMPORARY HMA BASE COURSE WIDENING, 8'
- DIRECTION OF TRAFFIC

TRAFFIC CONTROL PLAN - STAGE 2

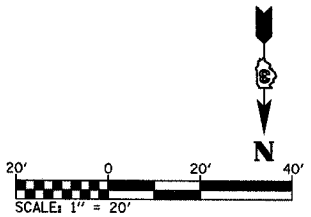

REVISIONS	
NAME	DATE

ILLINOIS DEPARTMENT OF TRANSPORTATION
STAGE 2 CONSTRUCTION & TRAFFIC CONTROL
 FAP ROUTE 681
 SECTION 115 BR
 LIVINGSTON COUNTY

PLOT DATE = 08/26/2007
 FILE NAME = H:\P\26054\Files Copied from M Drive\Microstation\Microstation (Working Project Files)\sheets02.dgn
 PLOT SCALE = 28.0000 / / IN.
 USER NAME = #USER#