
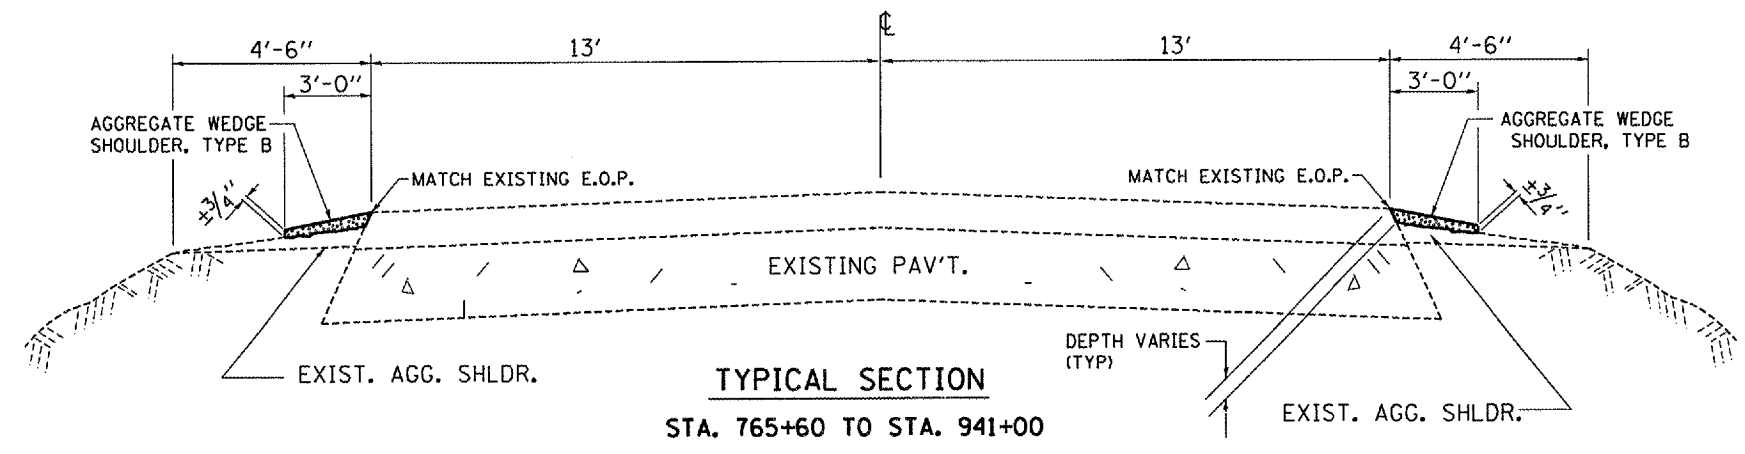
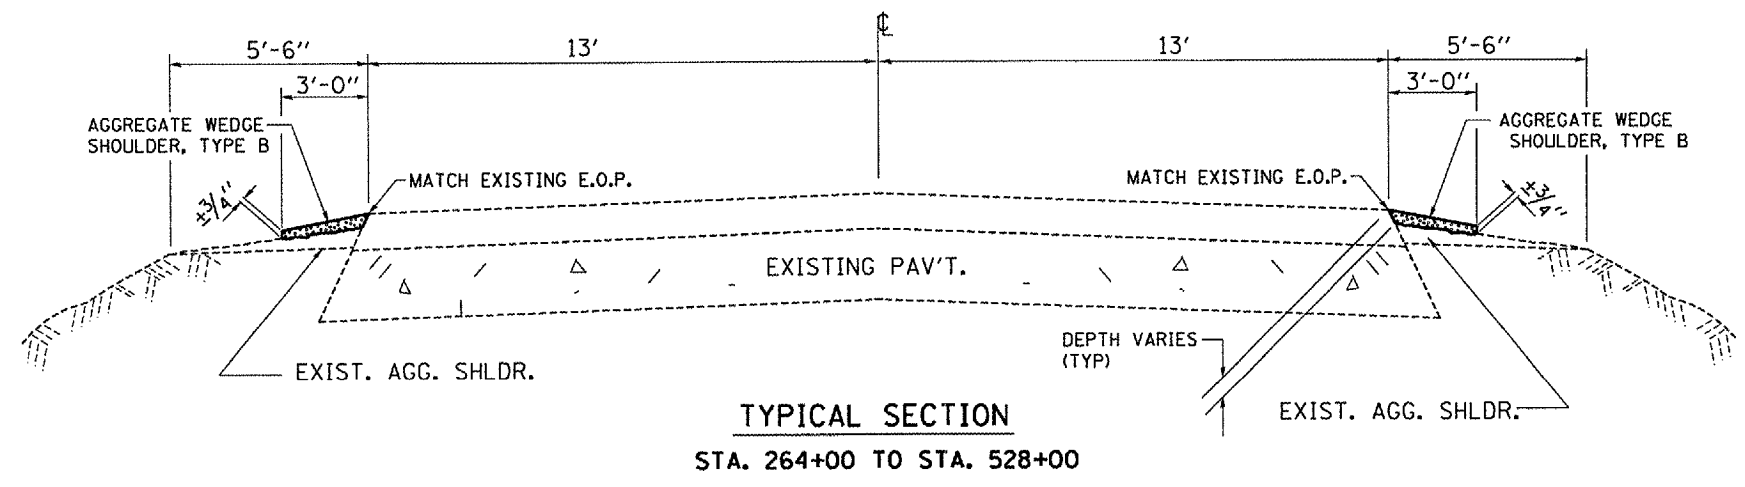


F.A.P. RTE.	SECTION	COUNTY	TOTAL SHEETS	SHEET NO.
573	(115,116,117)I	DEKALB	10	4
FED. ROAD DIST. NO. - ILLINOIS				

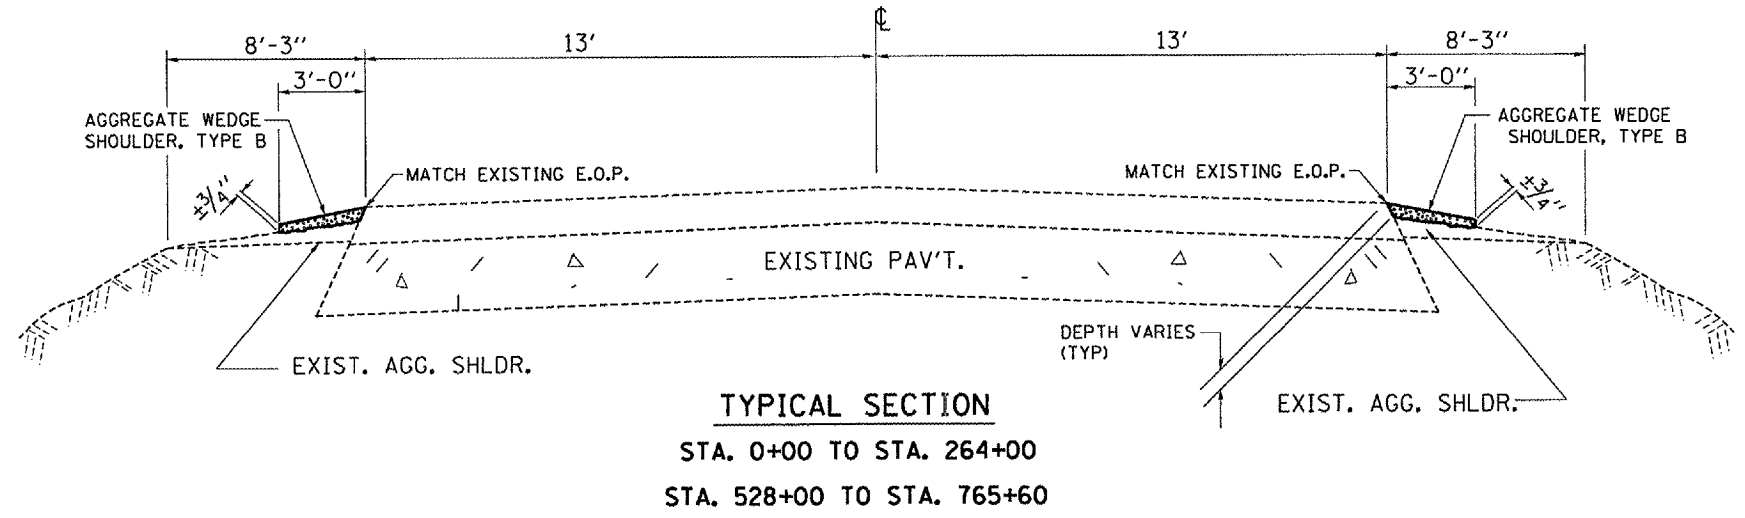

Dcfer JULY 20 2007
 c:/projects/ed03607/defaults.dgn

REVISIONS	
NAME	DATE

ILLINOIS DEPARTMENT OF TRANSPORTATION
TYPICAL SECTIONS
 FAP ROUTE 573 (US ROUTE 30)
 SECTION (115,116,117)I
 DEKALB COUNTY