




CONTRACT NO. 66725				
F.A.P. RTE.	SECTION	COUNTY	TOTAL SHEETS	SHEET NO.
573	(115,116,117)I	DEKALB	10	9
FED. ROAD DIST. NO.		ILLINOIS		

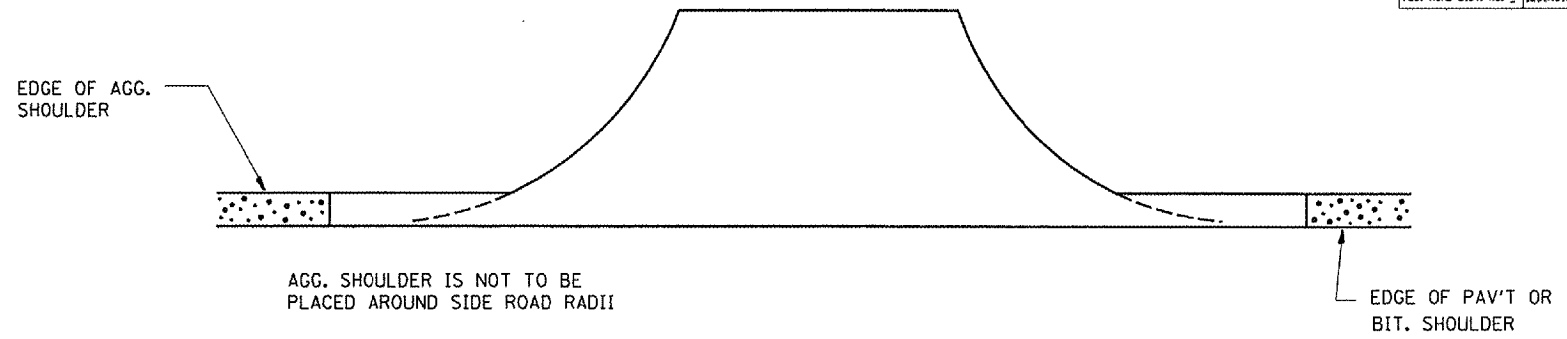


PLAN AT SIDE ROADS

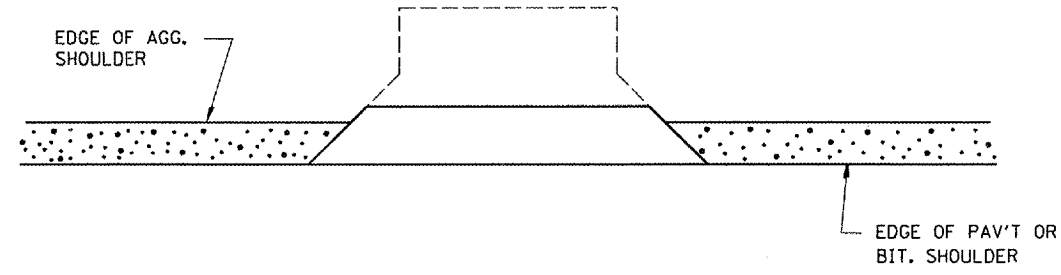

PLAN AT PRIVATE & COMMERCIAL ENTRANCES

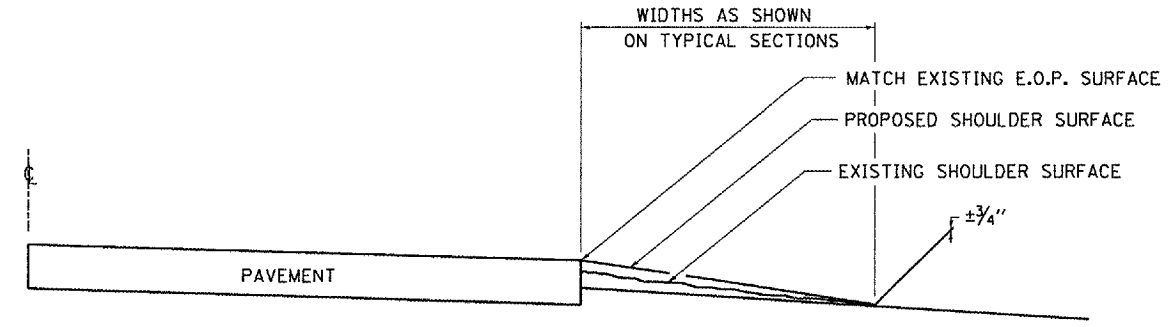

TYPICAL CROSS SECTION

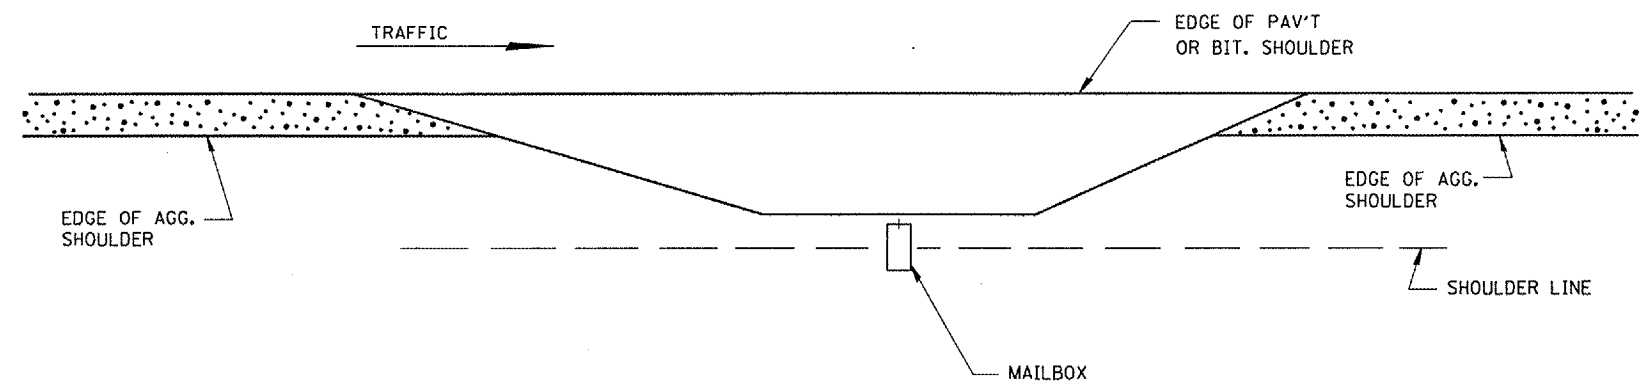

PLAN AT MAIL BOX TURN OUTS

Date: JULY 20 2007
 c:/projects/ed03607/details.dgn

REVISIONS	
NAME	DATE

ILLINOIS DEPARTMENT OF TRANSPORTATION
**AGGREGATE SHOULDER
 DETAILS**
 FAP ROUTE 573 (US ROUTE 30)
 SECTION (115,116,117)I
 DEKALB COUNTY