


F.A.P. RTE.	SECTION	COUNTY	TOTAL SHEETS	SHEET NO.
317	(18B)	FULTON	50	43
STA. 252+50.00		TO STA. 253+50.00		
ILLINOIS FED. AID PROJECT				

DATE	
BY	
FINISHED SURVEY	
NOTED BOOK	
NO.	

DATE	
BY	
ORIGINAL SURVEY	
NOTED BOOK	
NO.	

PLOT DATE: 11/20/05
 FILE NAME: 051124A
 PLOT SCALE: 1"=40'
 USER NAME: RUSERR

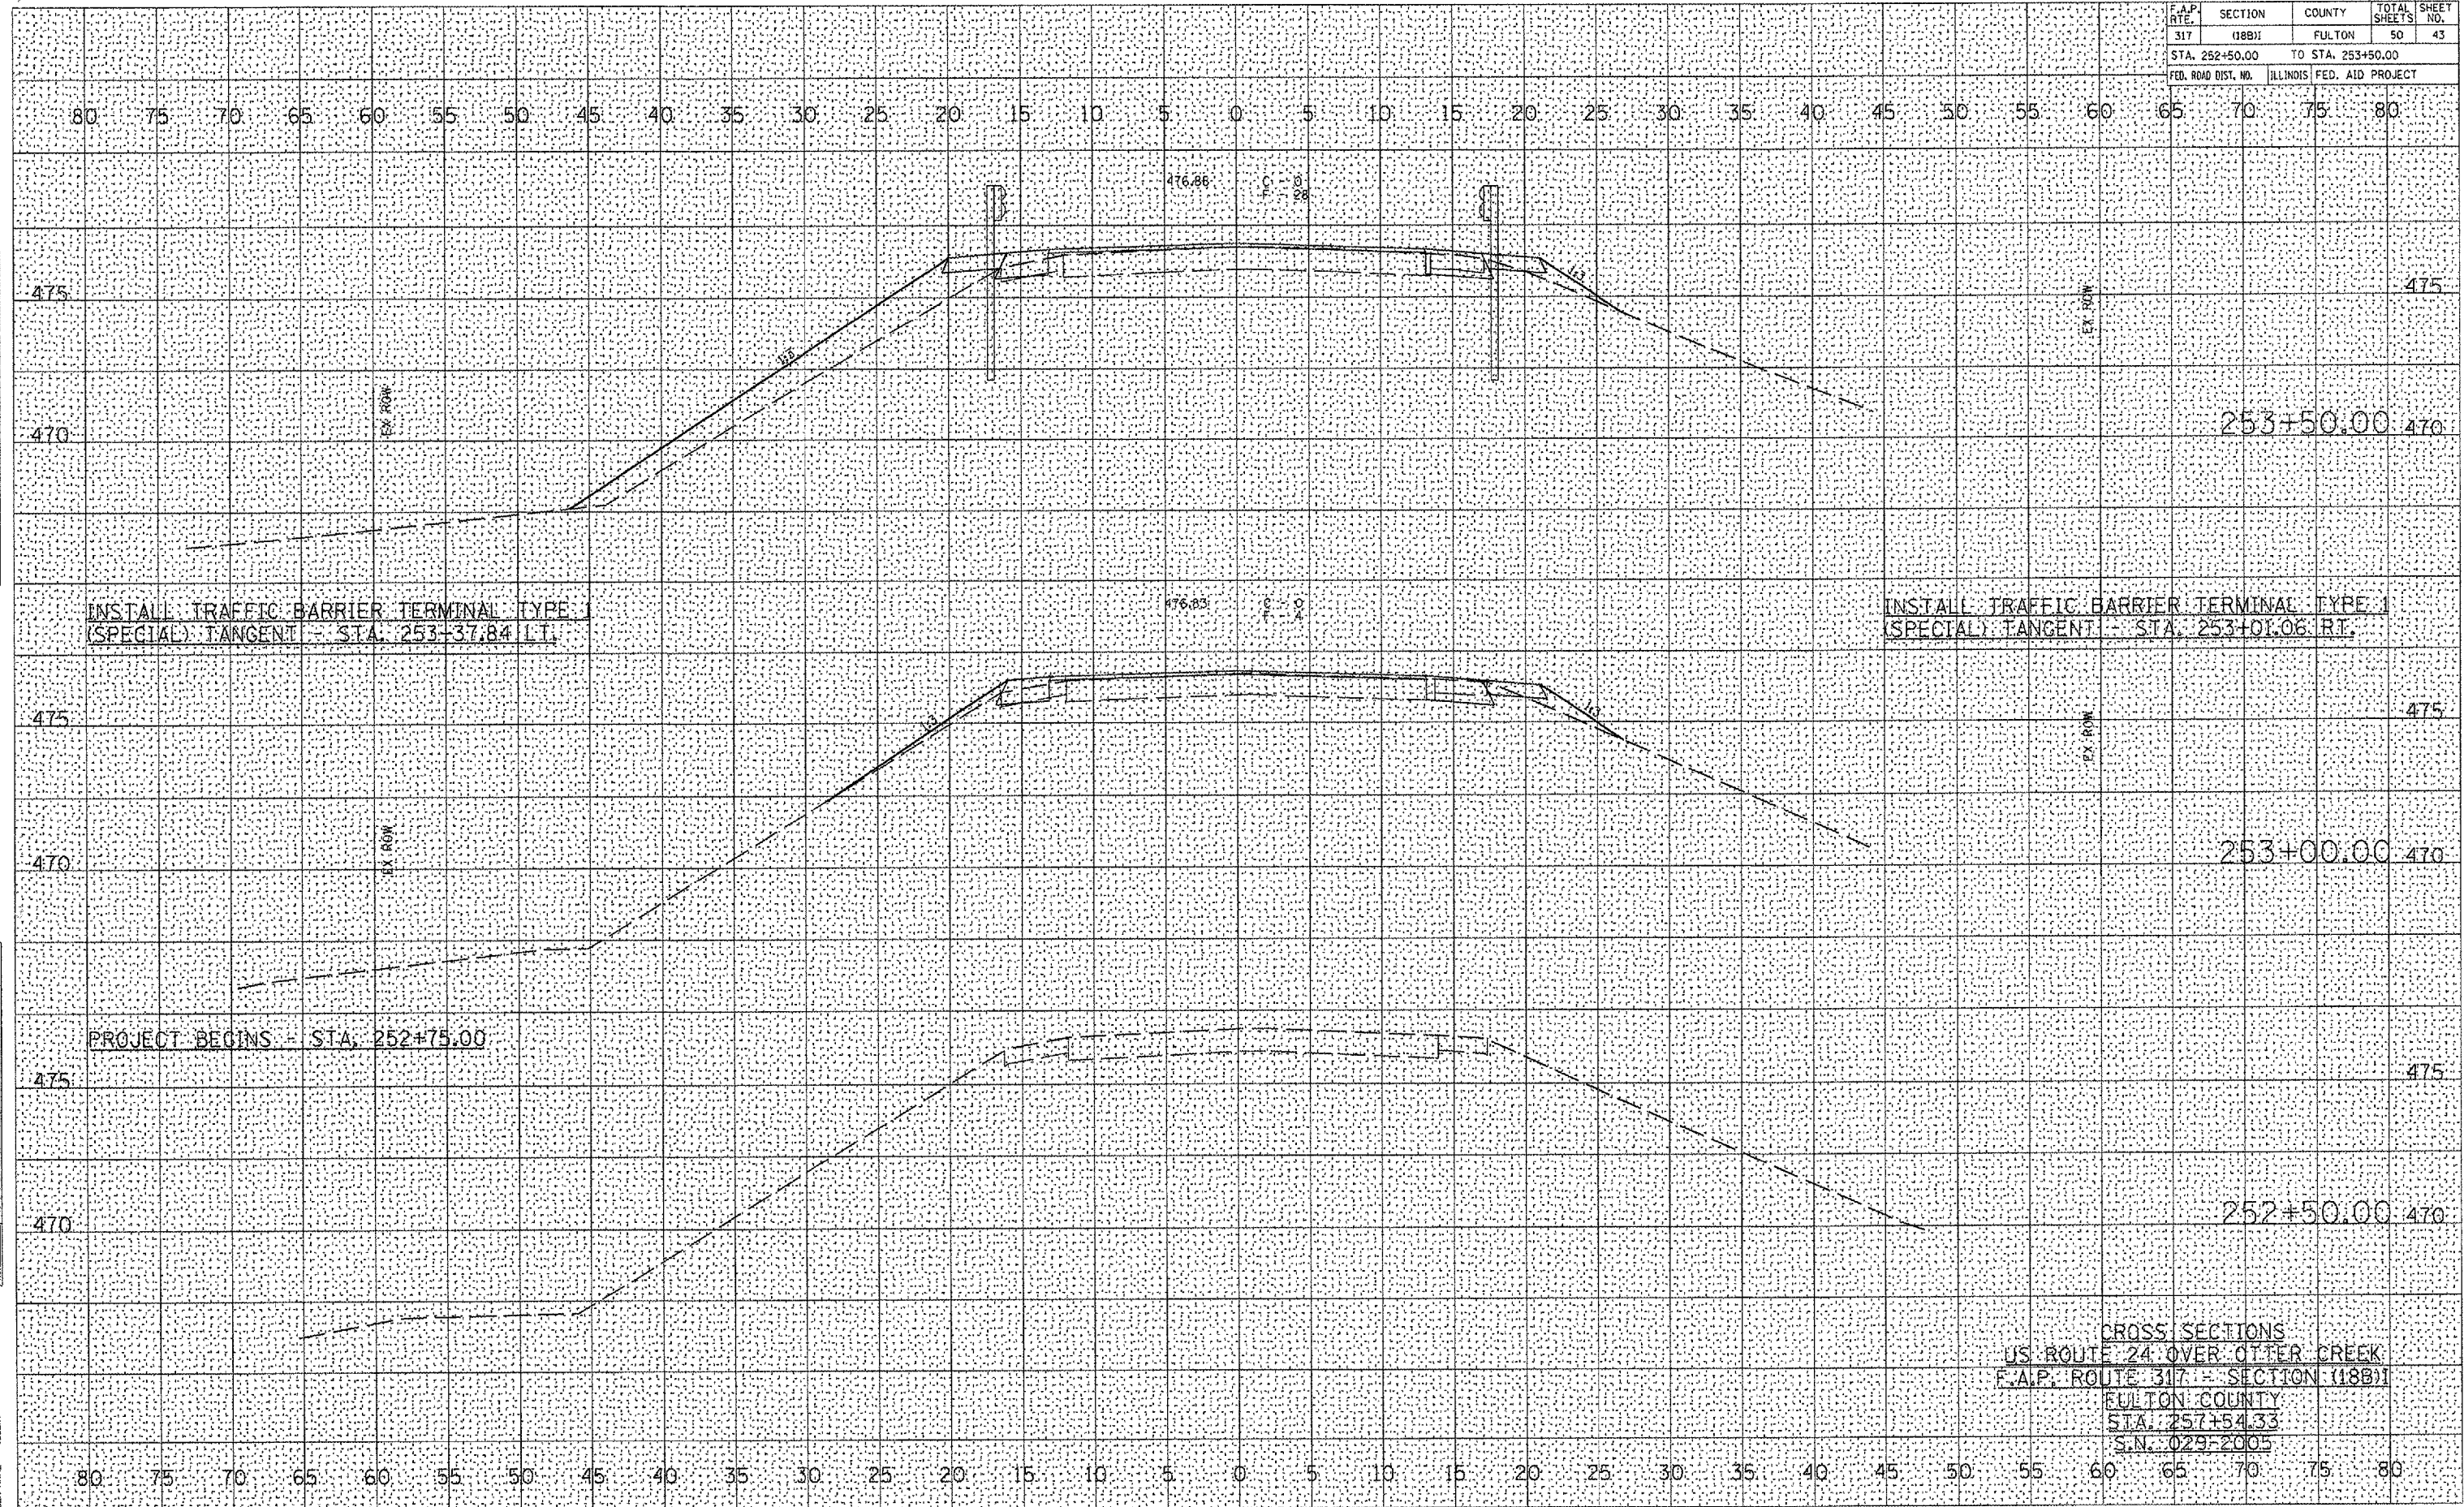

CROSS SECTIONS
 US ROUTE 24 OVER OTTER CREEK
 F.A.P. ROUTE 317 - SECTION (18B)
 FULTON COUNTY
 STA. 257+54.33
 S.N. 029-2005