


F.A.P. RTE.	SECTION	COUNTY	TOTAL SHEETS	SHEET NO.
317	(18B)	FULTON	50	44
STA. 254+00		TO STA. 255+00		
FED. ROAD DIST. NO.		ILLINOIS	FED. AID PROJECT	

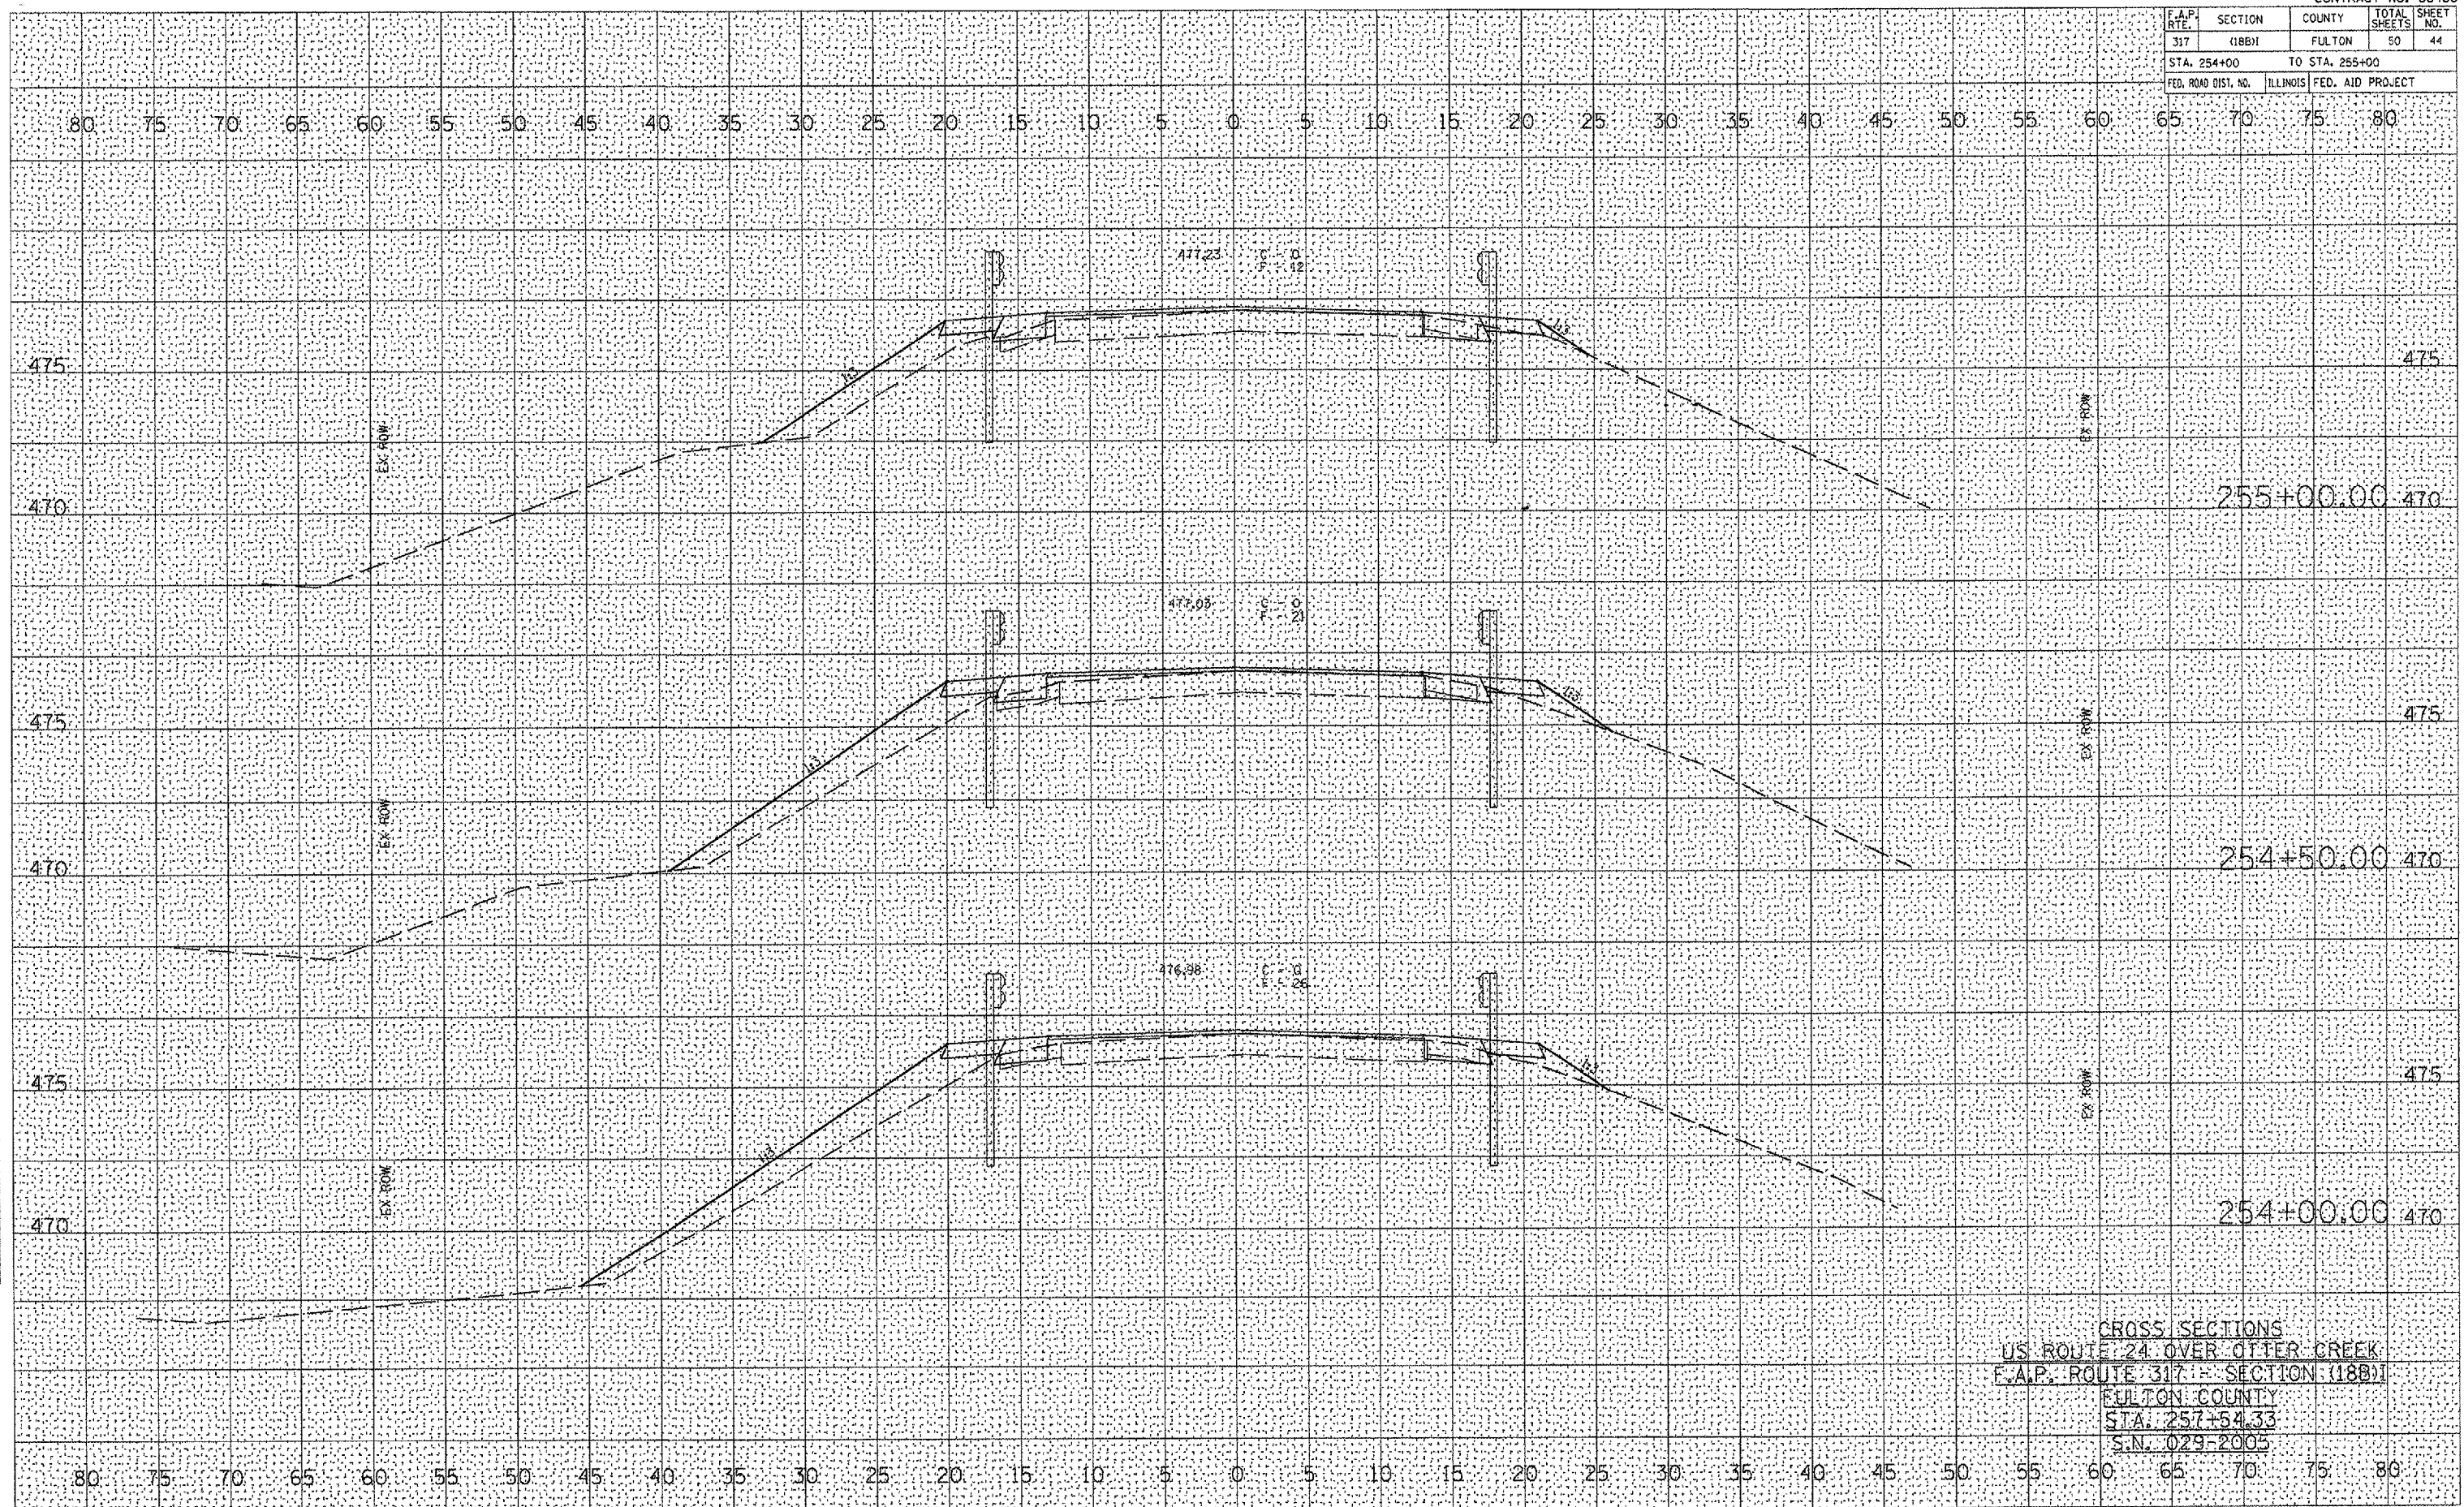

477.23 C-D
F-12

477.05 C-D
F-21

476.98 C-D
F-26

CROSS SECTIONS
 US ROUTE 24 OVER OTTER CREEK
 F.A.P. ROUTE 317 - SECTION (18B)
 FULTON COUNTY
 STA. 257+54.33
 S.N. 029-2005

DATE _____
 BY _____
 SURVEYED _____
 PLOTTED _____
 TEMPLATE _____
 NOTE BOOK _____
 AREAS CHECKED _____

DATE _____
 BY _____
 SURVEYED _____
 PLOTTED _____
 TEMPLATE _____
 NOTE BOOK _____
 AREAS CHECKED _____

PLOT DATE = #DATE#
 FILE NAME = #FILE#
 PLOT SCALE = #SCALE#
 USER NAME = #USER#