


CONTRACT NO. 68468				
F.A.P. RTE.	SECTION	COUNTY	TOTAL SHEETS	SHEET NO.
317	(188)	FULTON	50	45
STA. 255+50.00		TO STA. 256+50.00		
FED. ROAD DIST. NO. ILLINOIS FED. AID PROJECT				

DATE	BY

DATE	BY

DATE = DATE =
 PLOT DATE = PLOT DATE =
 PLOT SCALE = PLOT SCALE =
 USER NAME = USER NAME =

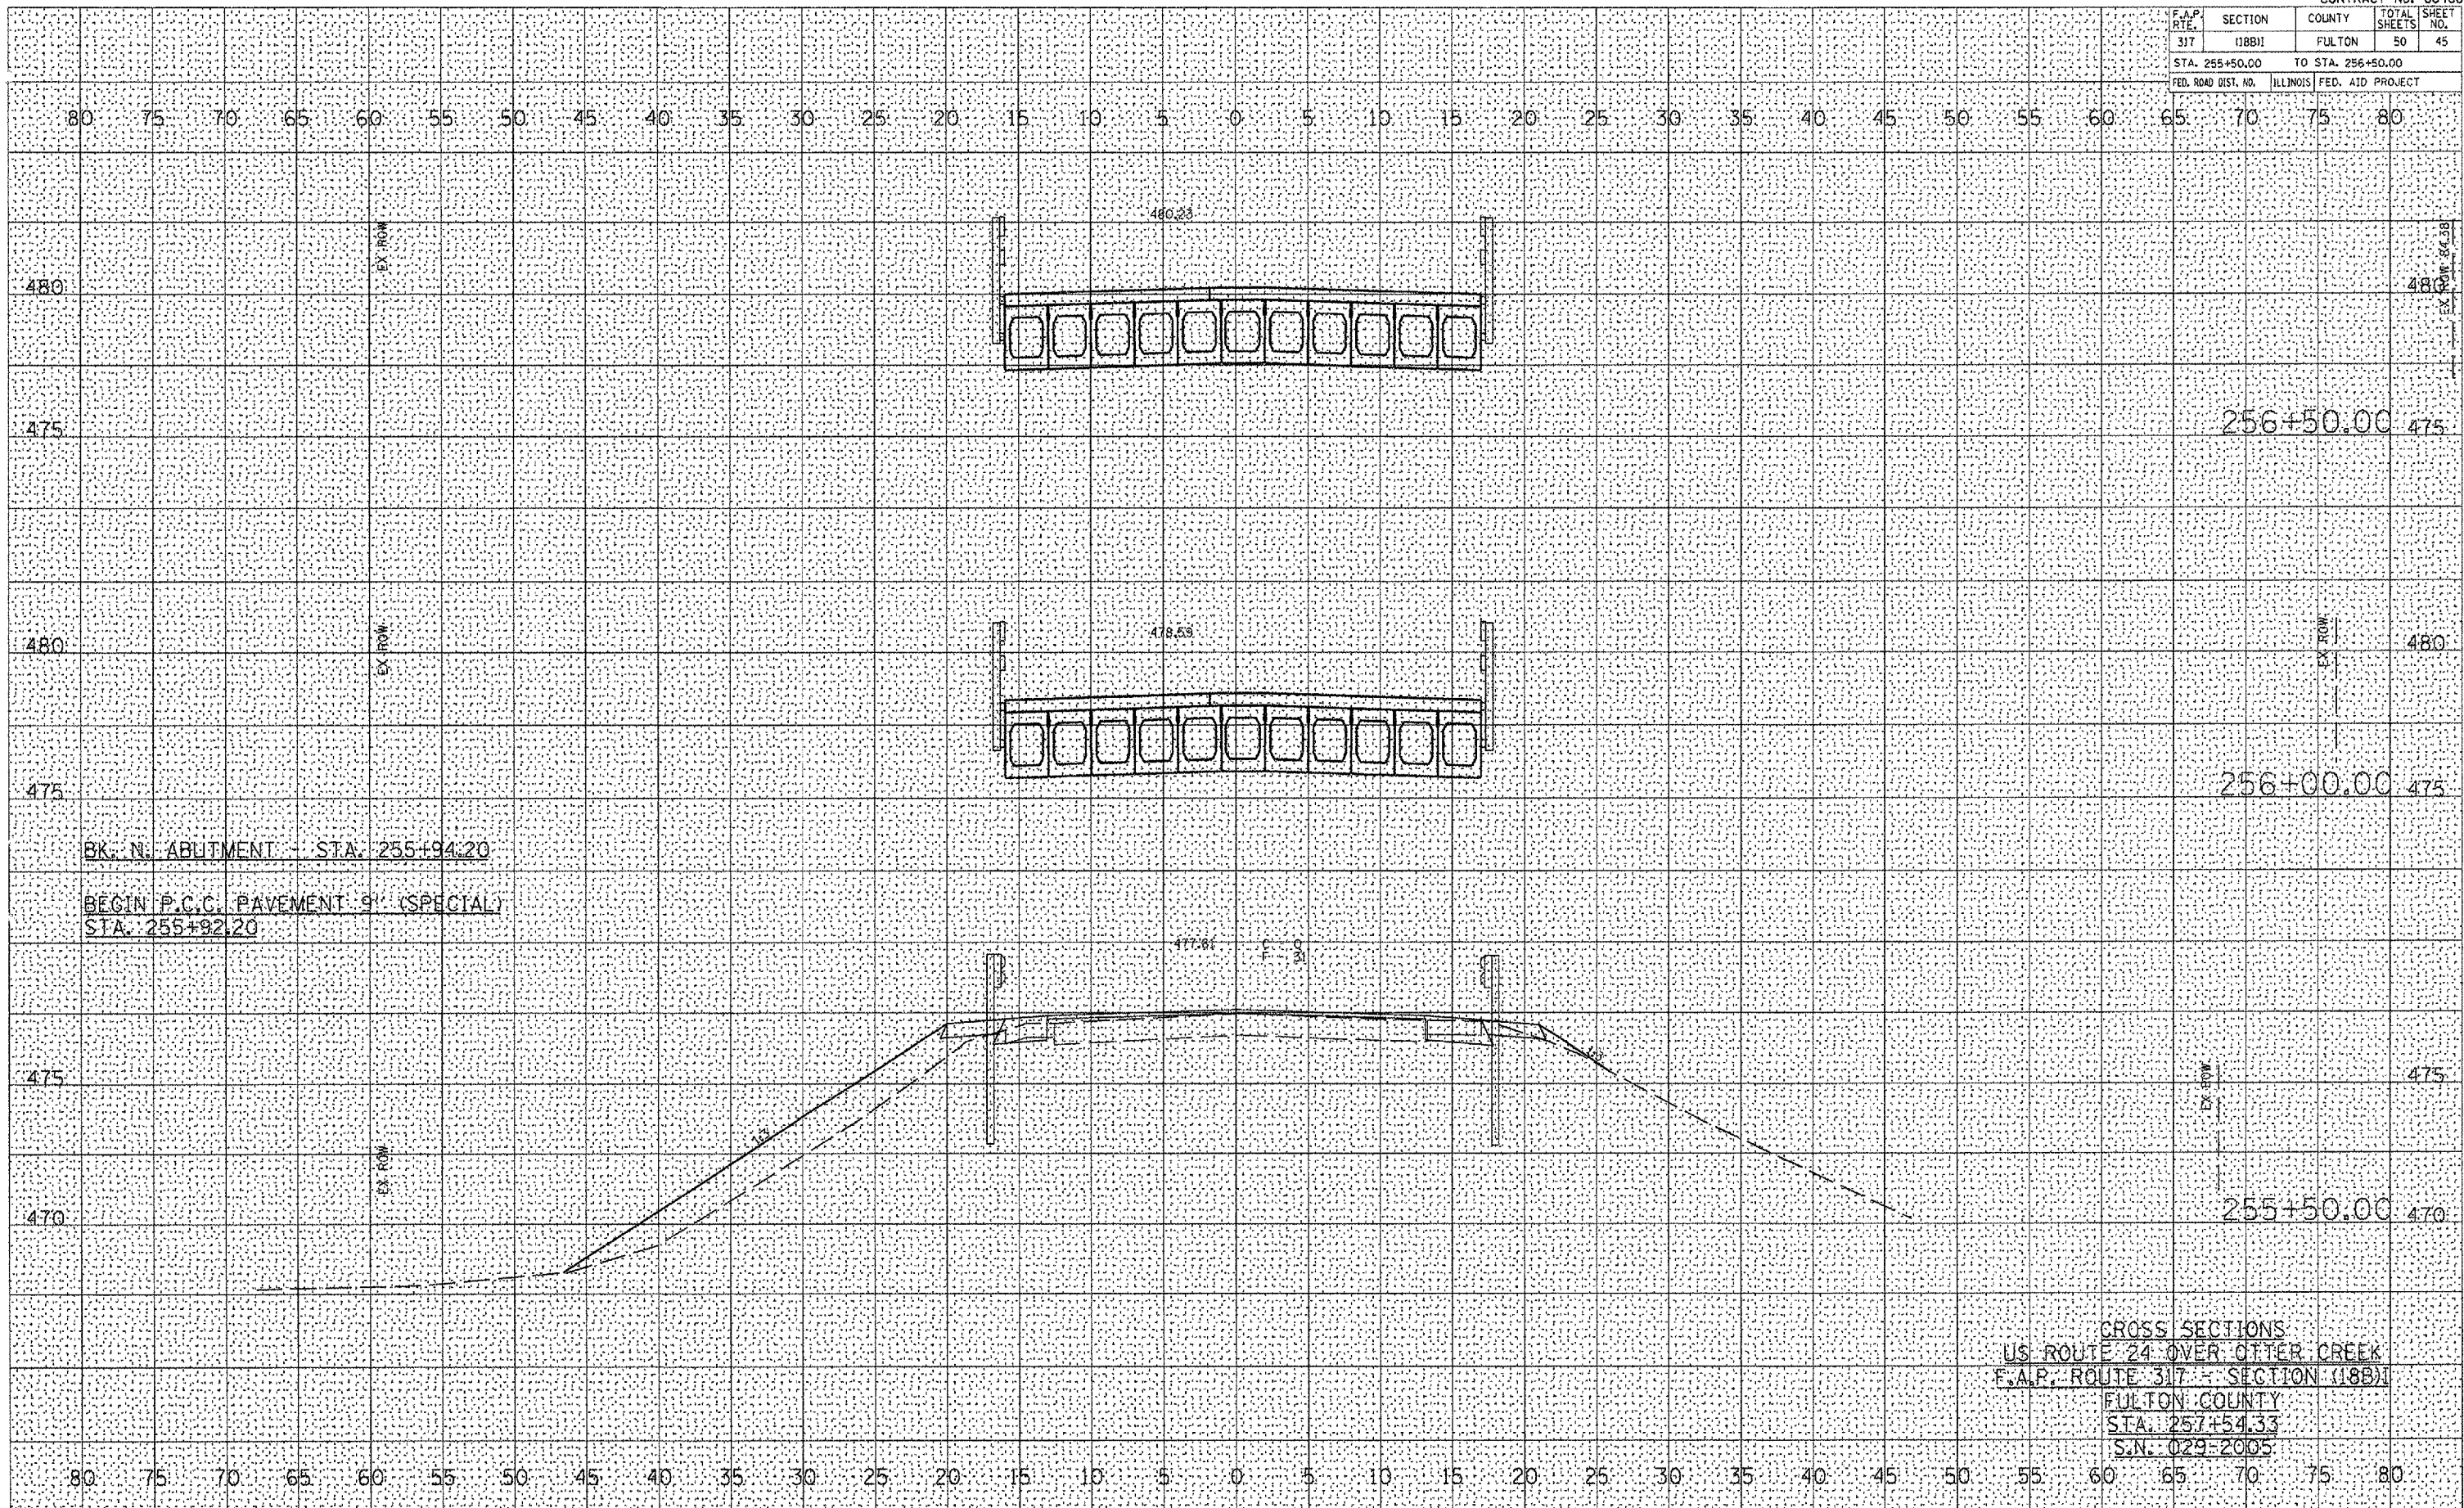

CROSS SECTIONS
 US ROUTE 24 OVER OTTER CREEK
 F.A.P. ROUTE 317 - SECTION (188)
 FULTON COUNTY
 STA. 257+54.33
 S.N. 029-2005