


F.A.P. R.T.E.	SECTION	COUNTY	TOTAL SHEETS	SHEET NO.
317	(18B)	FULTON	50	49
STA. 260+50.00		TO STA. 261+00.00		
FED. ROAD DIST. NO.		ILLINOIS	FED. AID PROJECT	

DATE	
BY	
NO.	
FINISHED	
SURVEY	
PLOTTED	
NOTE BOOK	
DATE	
NO.	
AREAS CHECKED	

DATE	
BY	
NO.	
ORIGINAL	
SURVEY	
PLOTTED	
NOTE BOOK	
DATE	
NO.	
AREAS CHECKED	

PLOT DATE = 04/17/05
 PLOT SCALE = 1" = 20'
 USER NAME = BJS/RSB

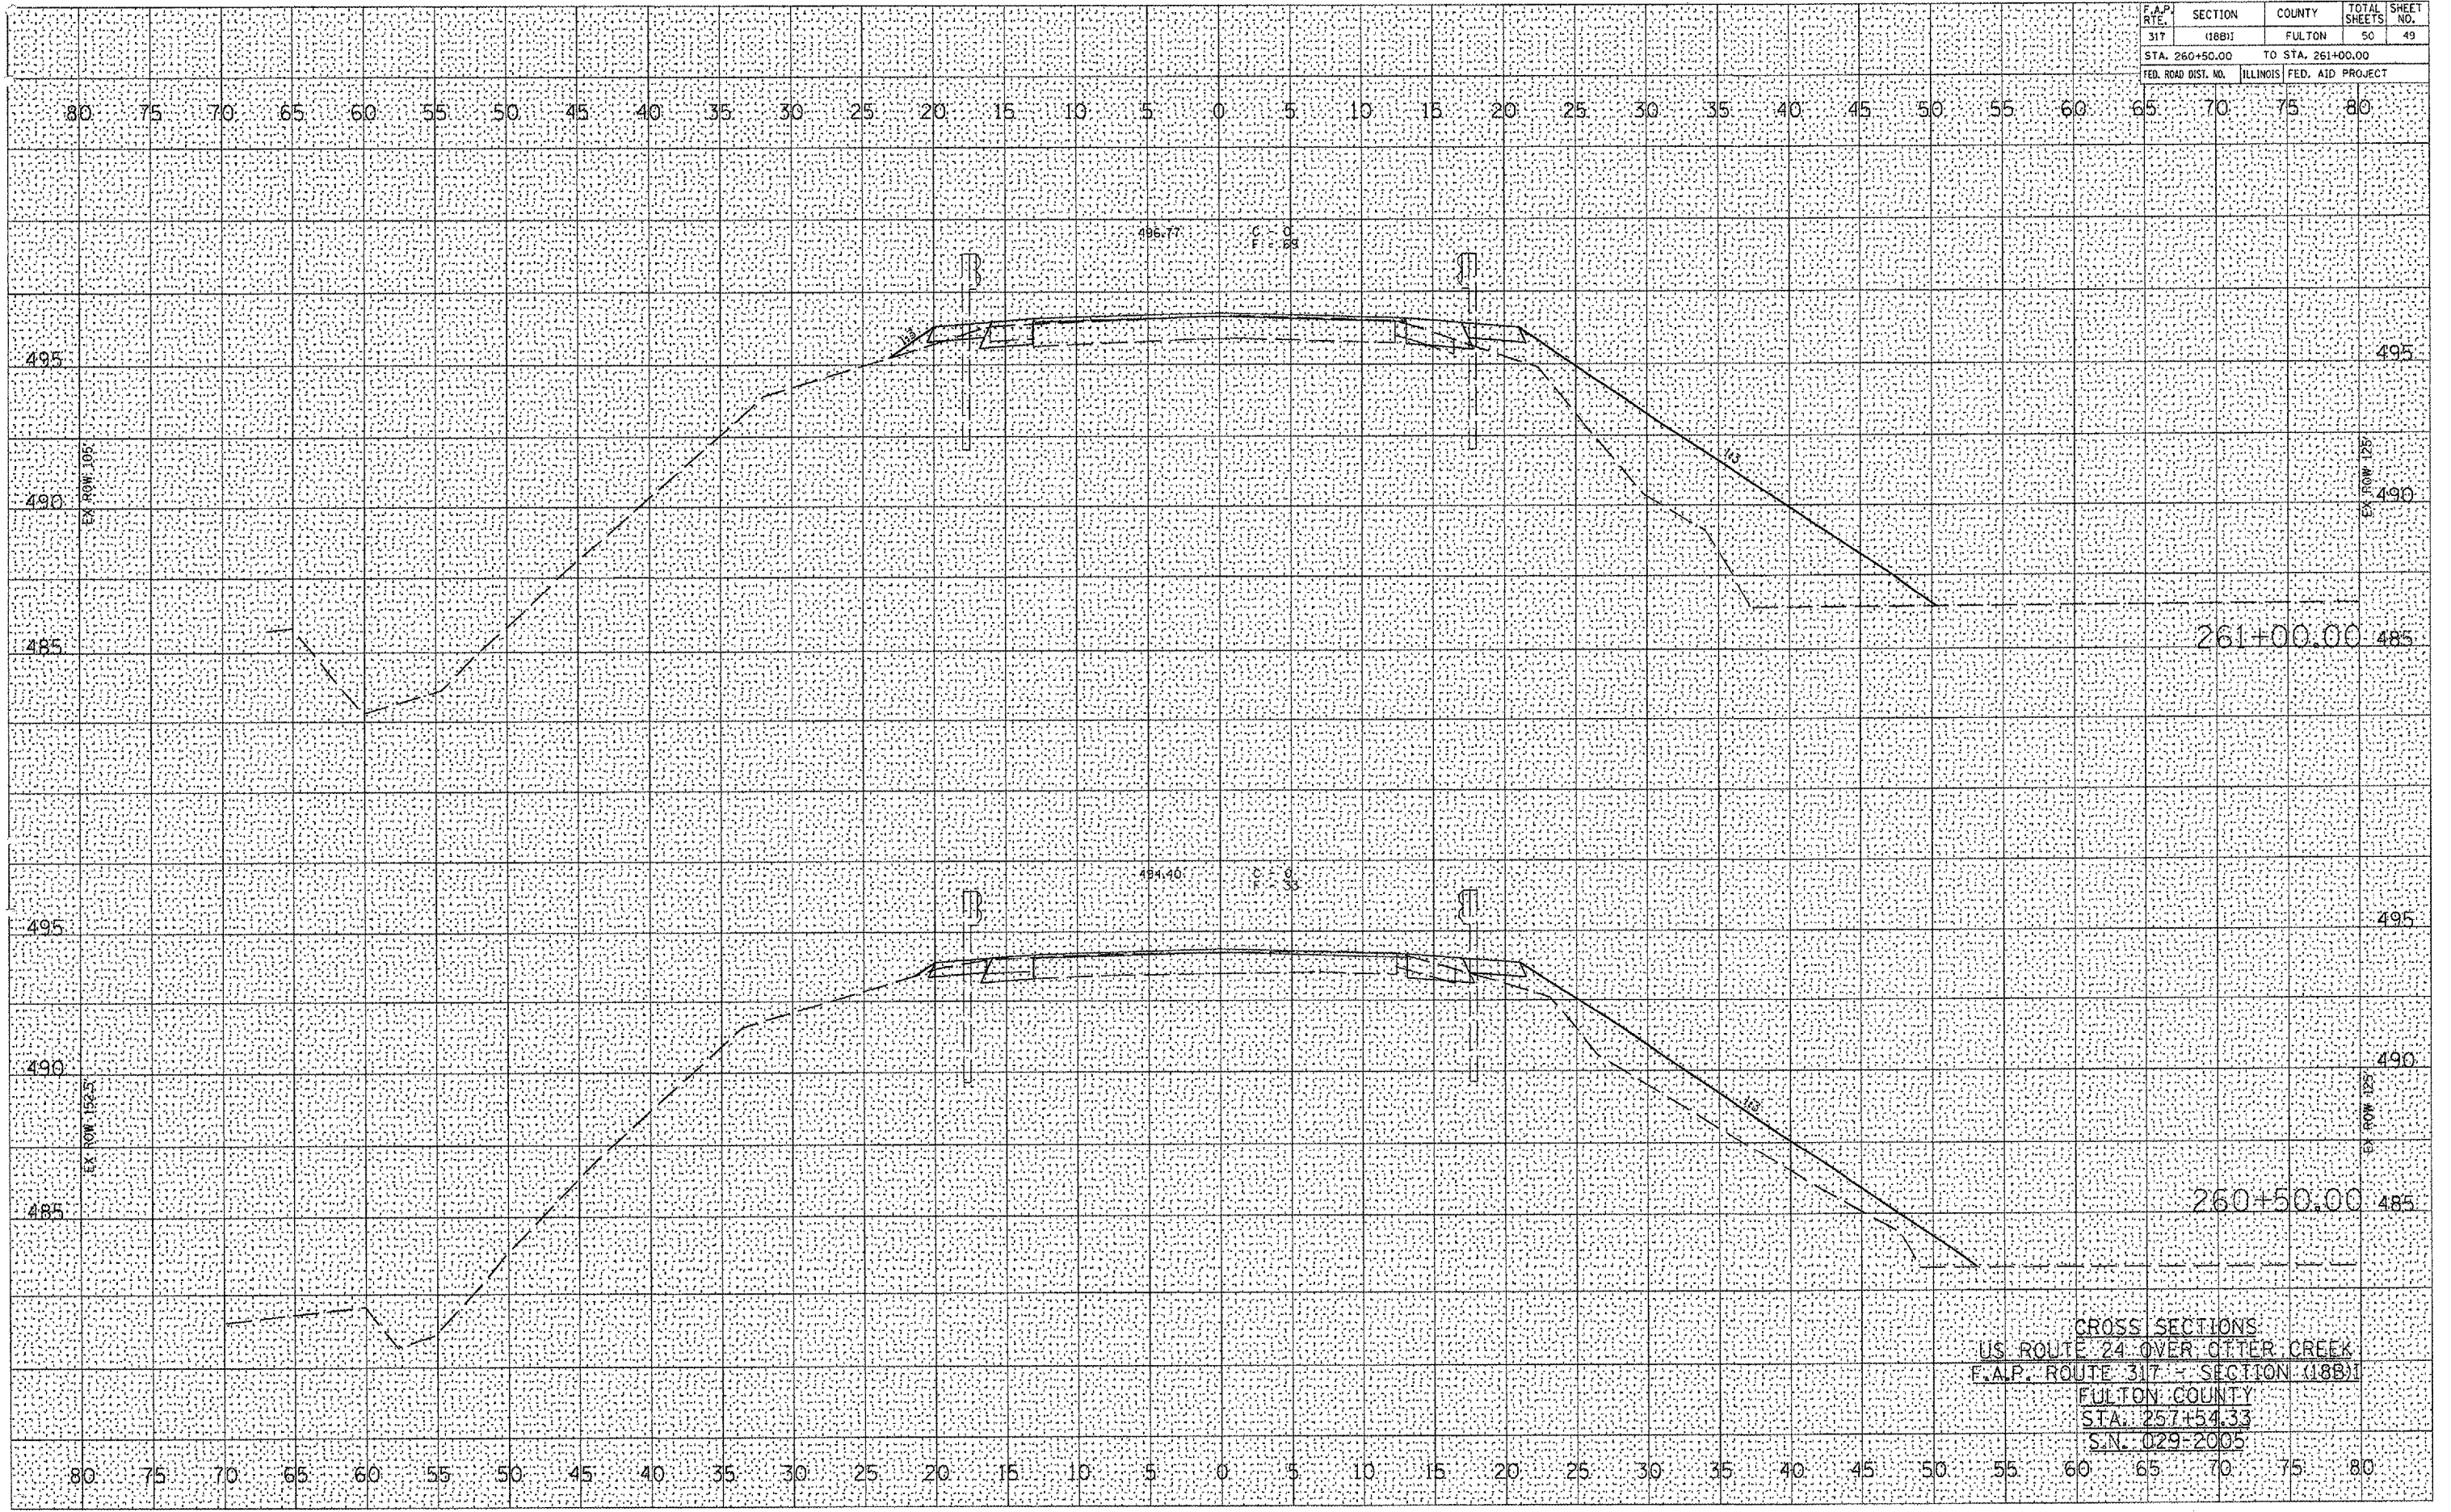

CROSS SECTIONS
 US ROUTE 24 OVER OTTER CREEK
 F.A.P. ROUTE 317 - SECTION (18B)
 FULTON COUNTY
 STA. 257+54.33
 S.N. 029-2005